


NOTES:
1. Do not scale drawings.
2. All dimensions and datum are to be checked by the Contractor. Report any discrepancies to the Consultant before proceeding.
3. This drawing is an instrument of Service and is the property of the Consultant and may be reproduced only with their written permission. Information shown is for use on this project only. Copyright protected.

REVISIONS		
No.	DESCRIPTION	DATE

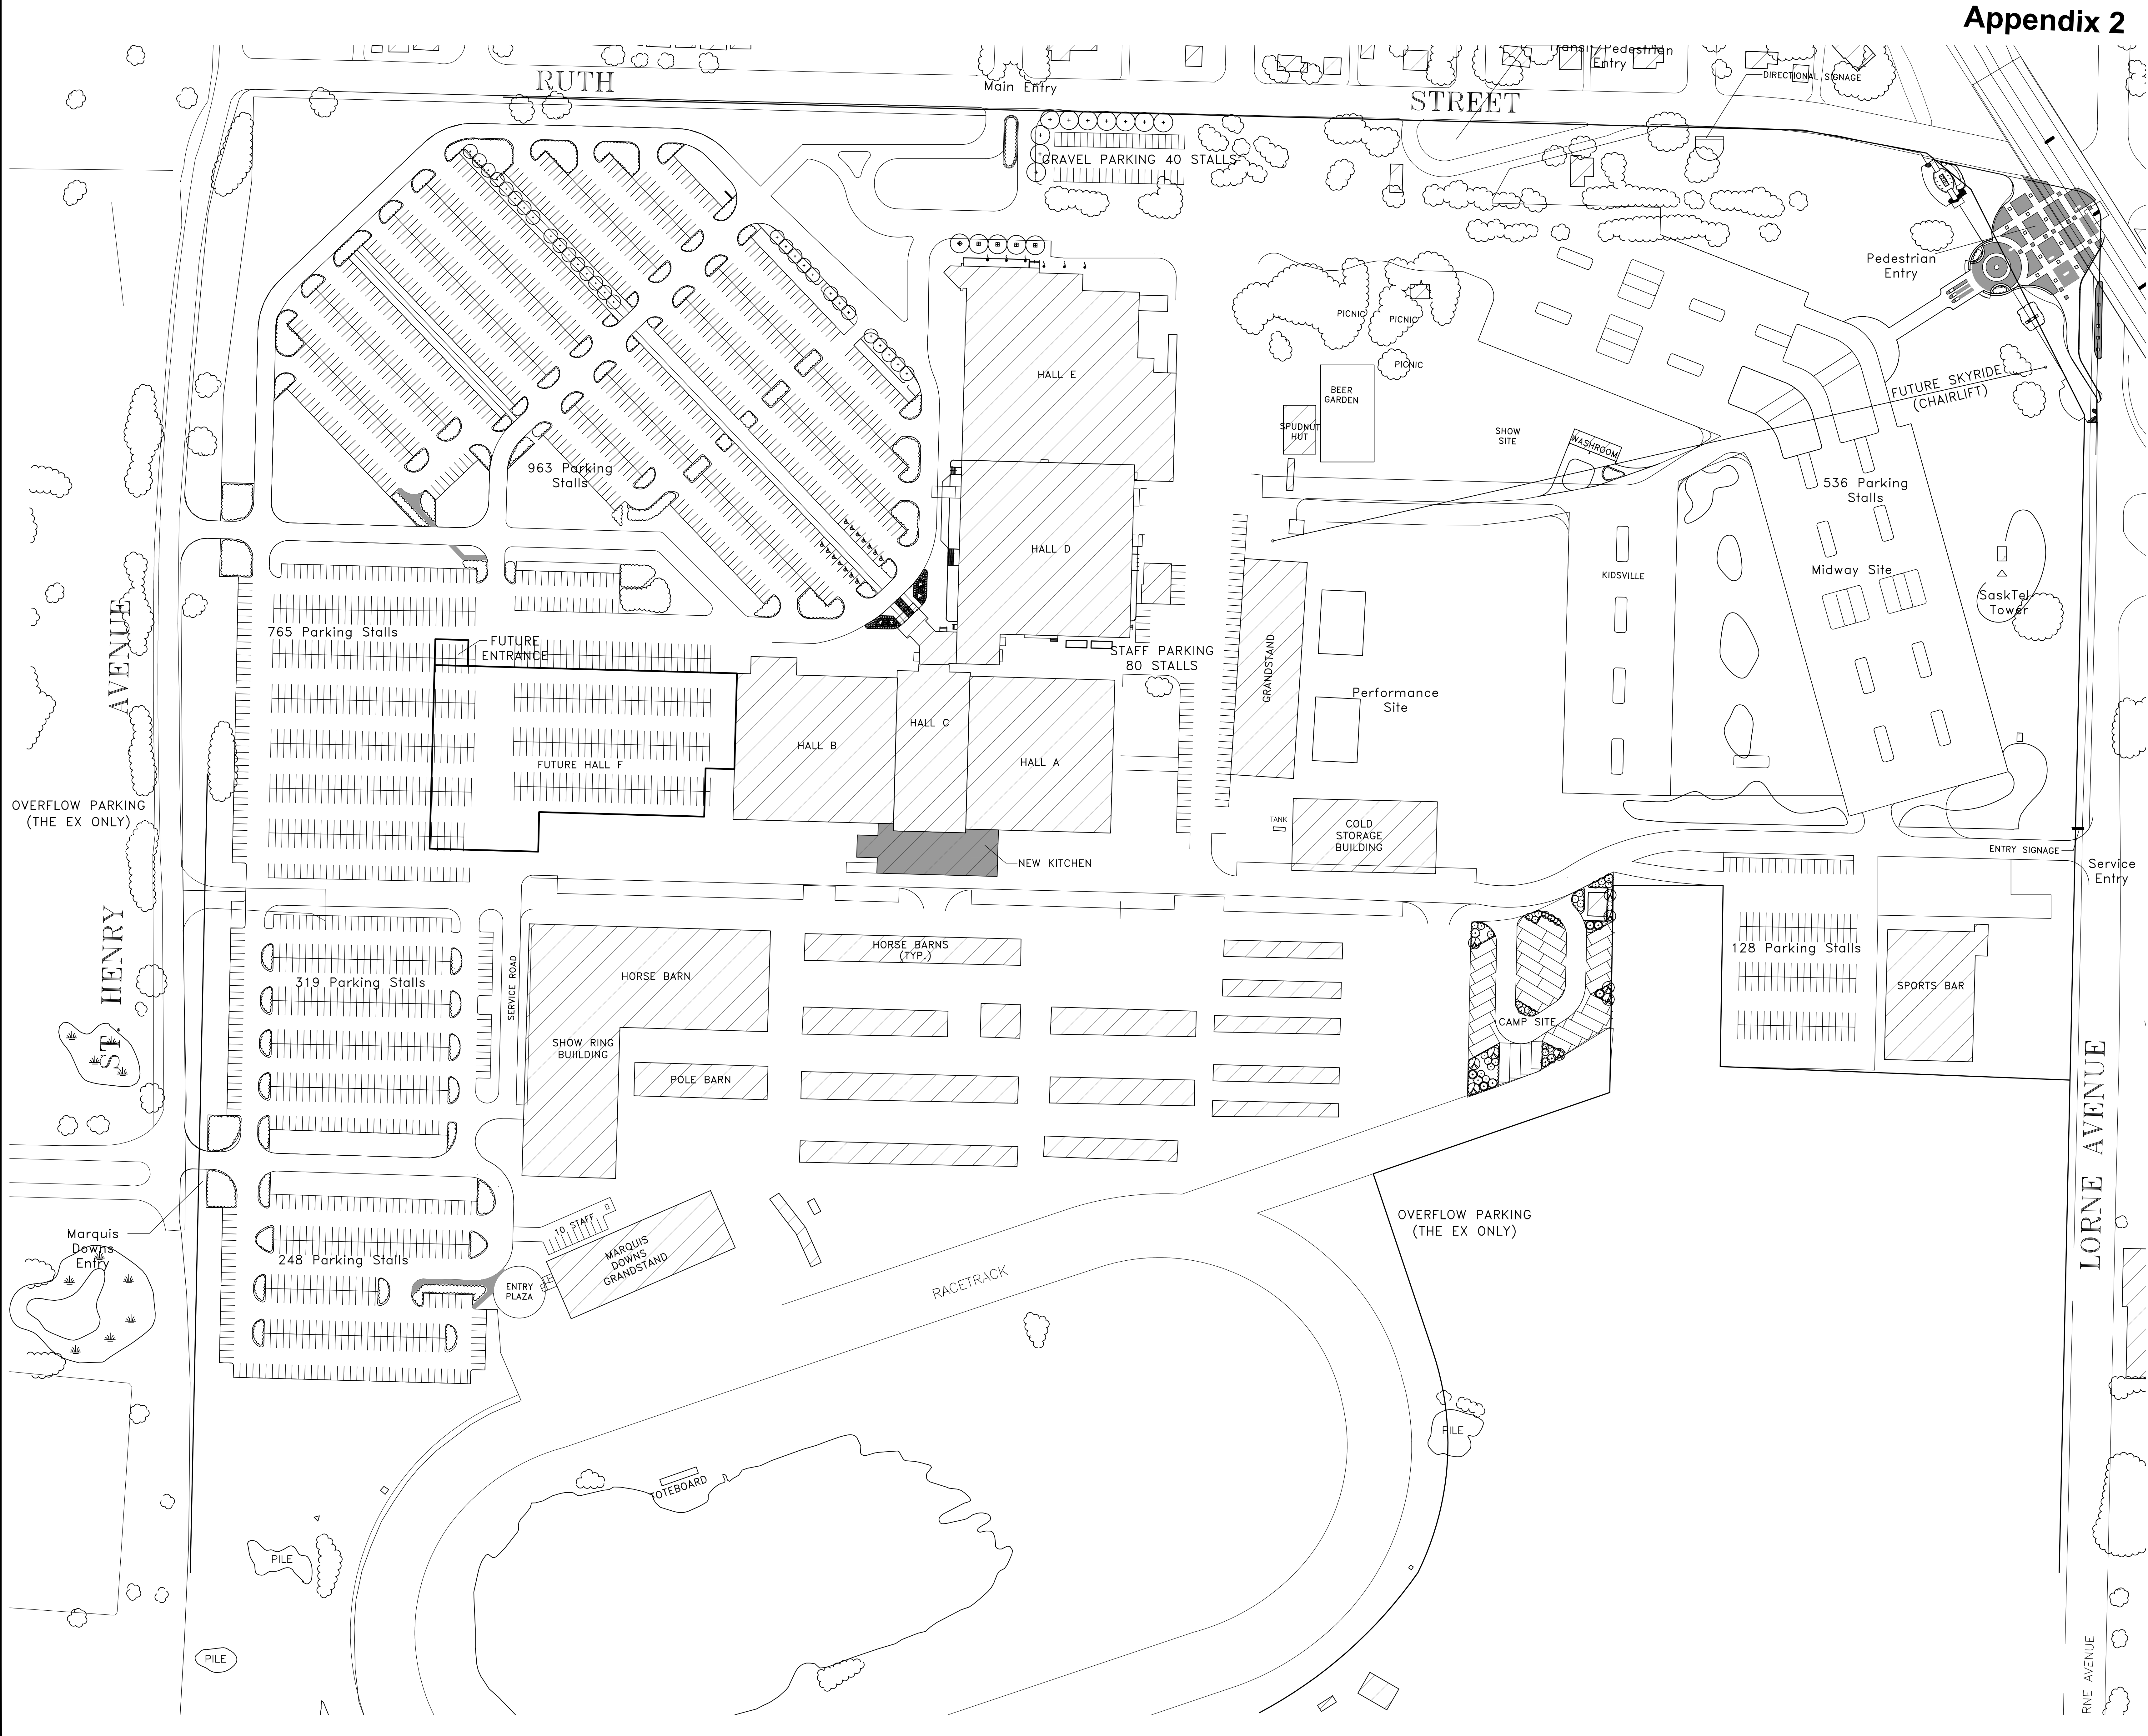

CONSULTANT	
PROJECT PRARIELAND PARK CONCEPT SITE PLAN	
SASKATOON, SASKATCHEWAN	
DRAWING NAME OVERALL SITE PLAN	
DRAWN DATE FILE CHECKED	DRAWING P0