


Site Plan - 301 Clarence Avenue North

Appendix 2

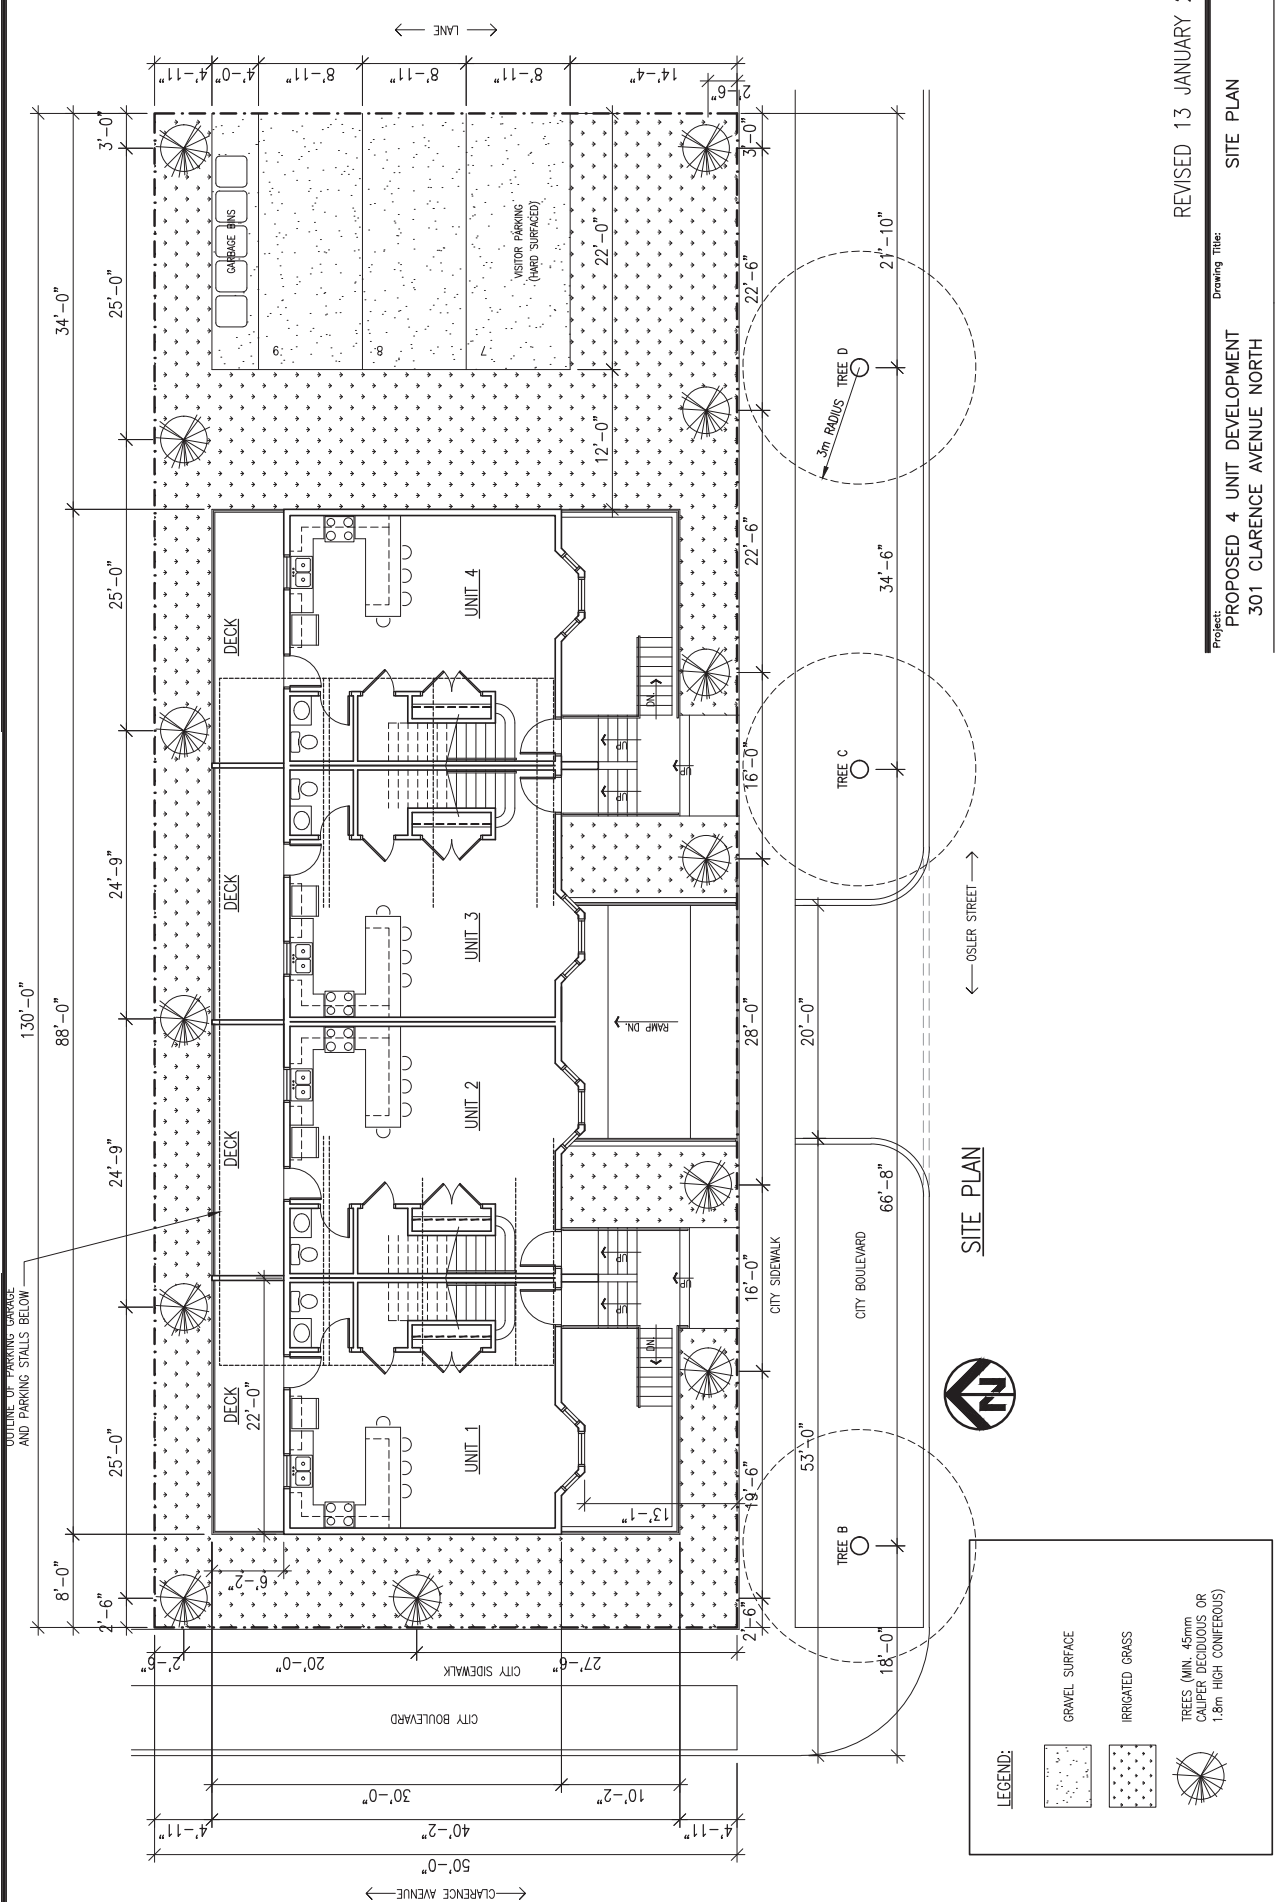

REVISED 13 JANUARY 2020

Project: PROPOSED 4 UNIT DEVELOPMENT
 301 CLARENCE AVENUE NORTH
 Drawing Title: SITE PLAN
 Scale: 3/32" = 1'-0" Date: JULY, 2018
 Drawn By: V. LOCKERT Drawing No. P-1