
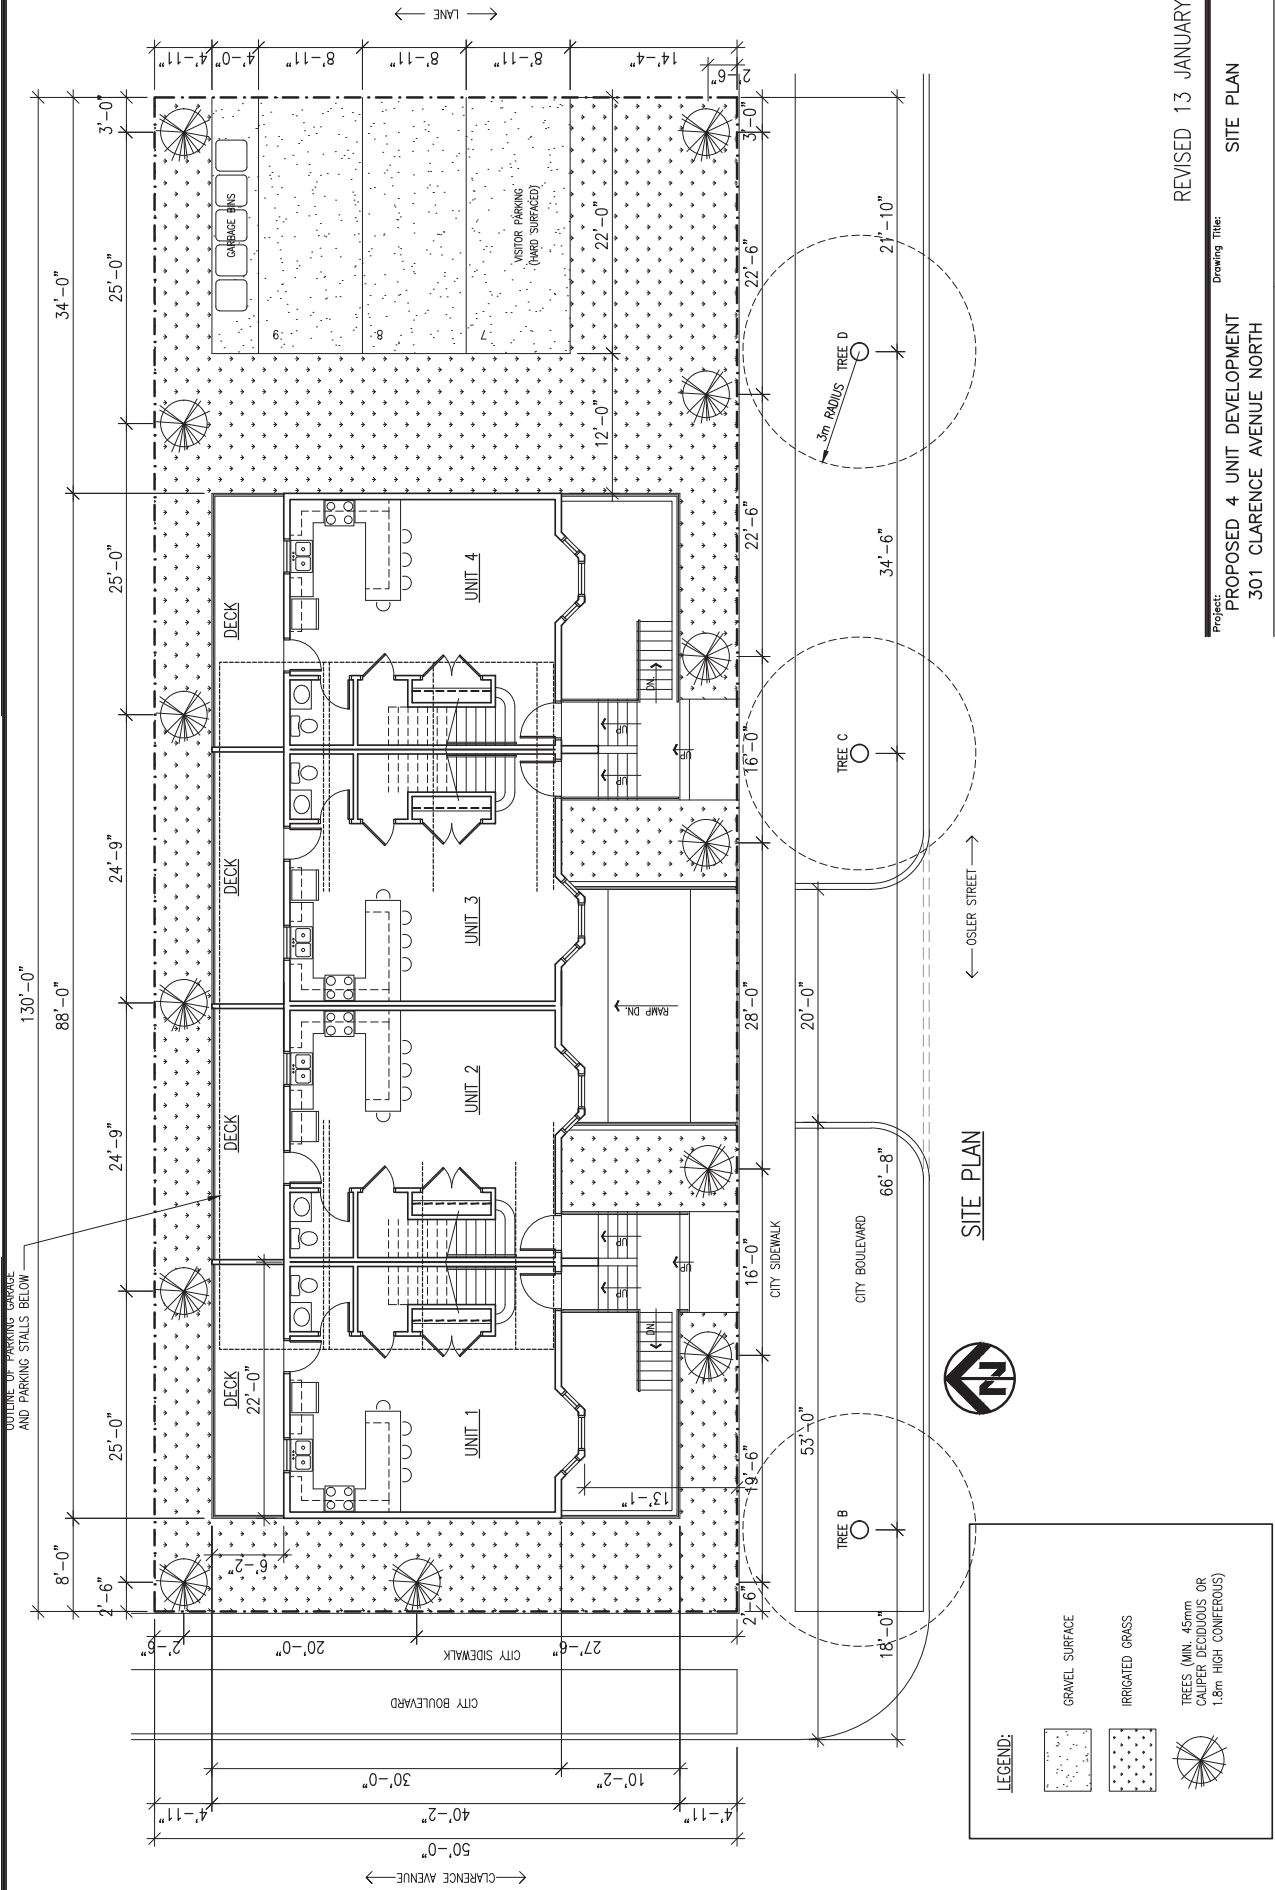
 



Site Plan - 301 Clarence Avenue North

Appendix 2

 

LEGEND:

-  GRAVEL SURFACE
-  IRRIGATED GRASS
-  TREES (MIN. 45mm CALIPER DECIDUOUS OR 1.8m HIGH CONIFEROUS)

REVISED 13 JANUARY 2020

Project: PROPOSED 4 UNIT DEVELOPMENT
 301 CLARENCE AVENUE NORTH
 Drawing Title: SITE PLAN
 Scale: 3/32" = 1'-0"
 Date: JULY, 2018
 Drawn By: V. LOCKERT
 Drawing No. P-1