



Site Plan and Proposed Elevations 1524 37th Street West

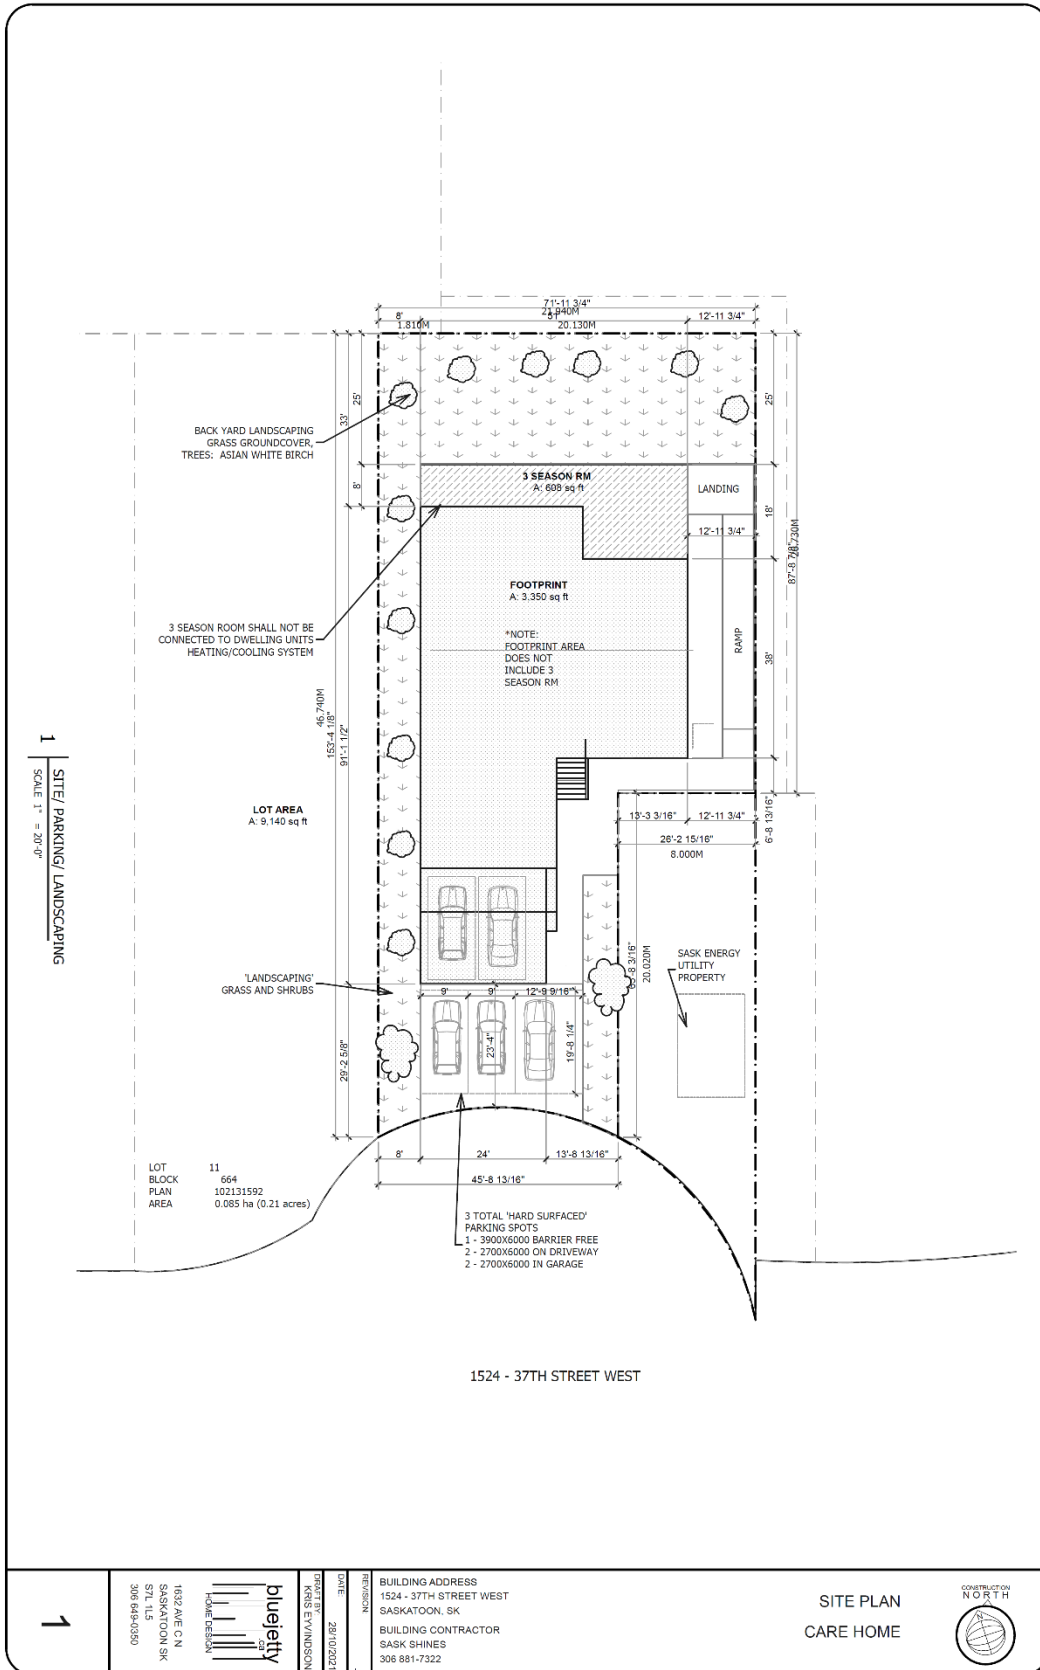



1 | E1 FRONT ELEVATION
SCALE 1/8" = 1'-0"

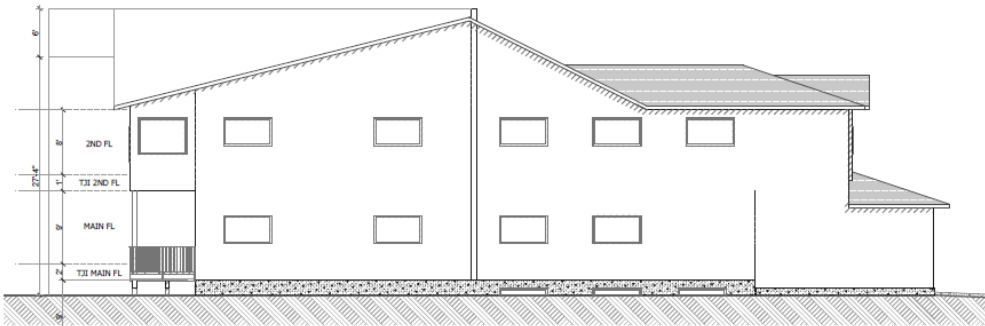

2 | E2 LEFT ELEVATION
SCALE 3/32" = 1'-0"

ELEVATIONS
CARE HOME


BUILDING ADDRESS
1524 - 37TH STREET WEST
SASKATOON, SK
BUILDING CONTRACTOR
SAR BIRNES
306 649-0350

REVISION
DATE: 01/08/2021
DRAFT BY: KRIS EYVINDSON




1532 AVE C N
SASKATOON SK
S7L 1L6
306 649-0350

2

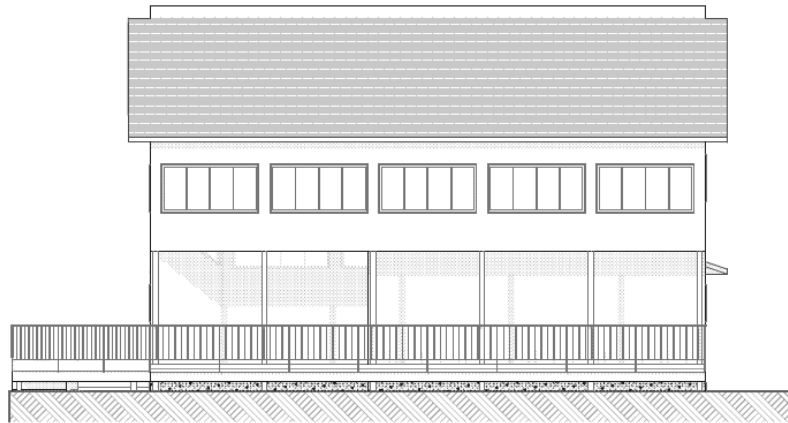

2 | E3 BACK ELEVATION
SCALE 1/8" = 1'-0"

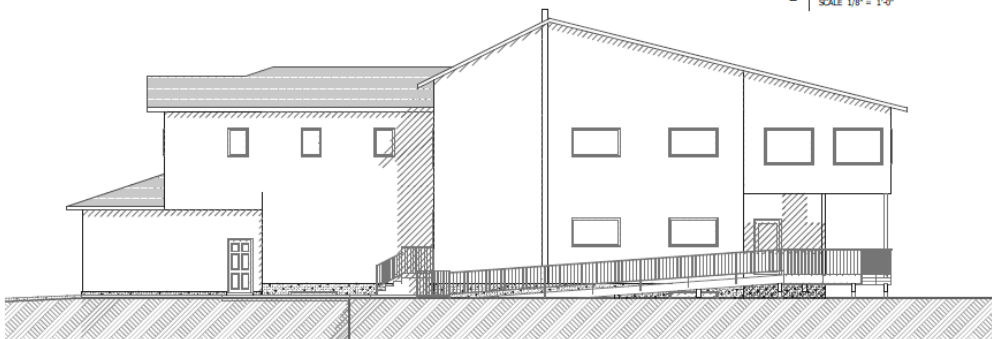

1 | E4 RIGHT ELEVATION
SCALE 3/32" = 1'-0"

ELEVATIONS
CARE HOME

BUILDING ADDRESS
1524 - 37TH STREET WEST
SASKATOON, SK
BUILDING CONTRACTOR
SAR BIRNES
306 649-0350

REVISION
DATE: 01/29/2021
DRAFT BY: KRIS EYVINDSON



1532 AVE C N
SASKATOON SK
S7L 1L6
306 649-0350

3