

**PROJECT INFORMATION:**

**CIVIC ADDRESS:**  
 334 20th STREET WEST  
 SASKATOON, SASKATCHEWAN

**LEGAL DESCRIPTION:**  
 LOT 53  
 BLOCK 14  
 PLAN 00SA15145

**DISCLAIMER**

These plans are drawn to comply with the Client's and/or Builder's specifications and any changes made to the drawings after prints are issued will be done at the Client's and/or Builder's expense and responsibility. The Builder shall verify all dimensions and enclosed drawings and other details prior to construction and be solely responsible thereafter. B.L.D.G. STUDIO Inc. is not liable for errors once construction has begun. While every effort has been made in the preparation of this plan to avoid mistakes, B.L.D.G. STUDIO INC. cannot guarantee against human error.

**COPYRIGHT**

Documents prepared by the Designer are instruments of service for use solely with respect to this project. The Designer shall retain all common law, statutory and other reserved rights, including the copyright. The Client shall not use the Designer's documents for the purpose of completing subsequent phases of design or construction without the written permission of the Designer. The Client shall not reuse or permit reuse of the Designer's documents except by mutual agreement in writing.

**bldg.studio.inc**

223 25th Street West  
 Saskatoon, SK S7L 0C3 CANADA  
 www.bldgstudio.ca  
 office: 306.952.5577

**PROJECT NAME**

**POP Wine Bar**


334 20th Street West Saskatoon  
 SK CANADA  
 Christie Peters & Kyle Michael  
 306.241.7076



**SOUTH ELEVATION**

1  
A1

SCALE: 1/4" = 1'-0"

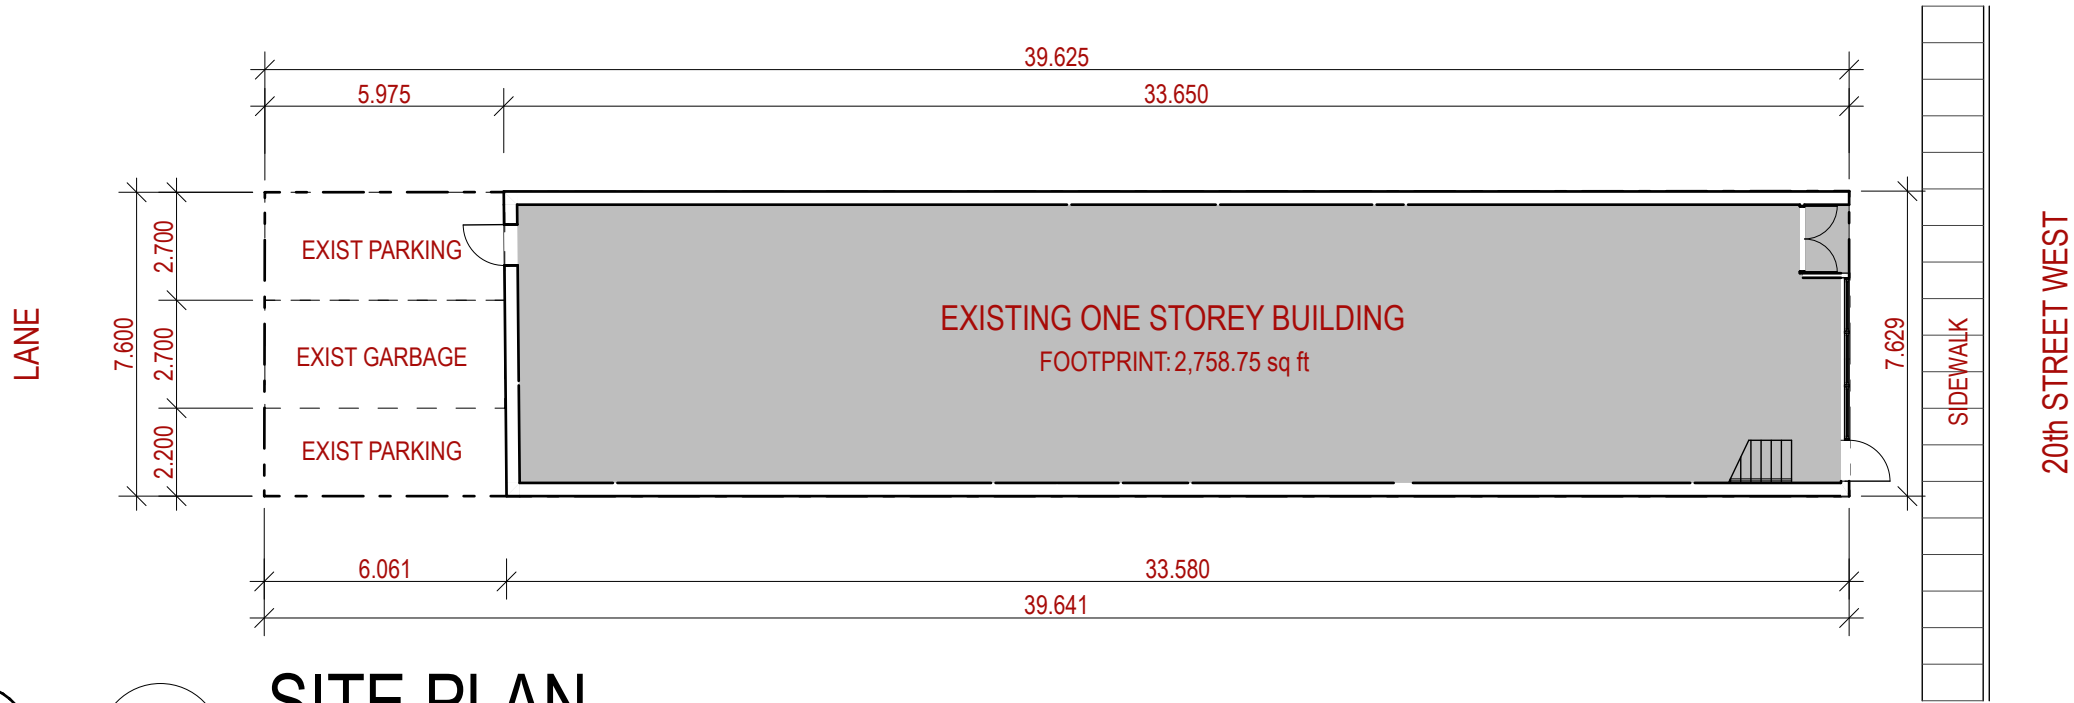

**SITE PLAN**

2  
A1

SCALE: 1/16" = 1'-0"

**DRAWING REVISIONS:**

REV	DATE	DESC.

PROJECT NO: 2206  
 MODEL FILE: 2206 - DD01.pln  
 DRAWN BY: CMB  
 CHECKED BY: CMB  
 ISSUED: DP  
 DATE: 2022-01-27

**SHEET TITLE**

**SITE PLAN &  
 ELEVATION**

**A1**