


PROJECT NAME
POP Wine Bar

334 20th Street West Saskatoon
SK CANADA
Christie Peters & Kyle Michael
306.241.7076

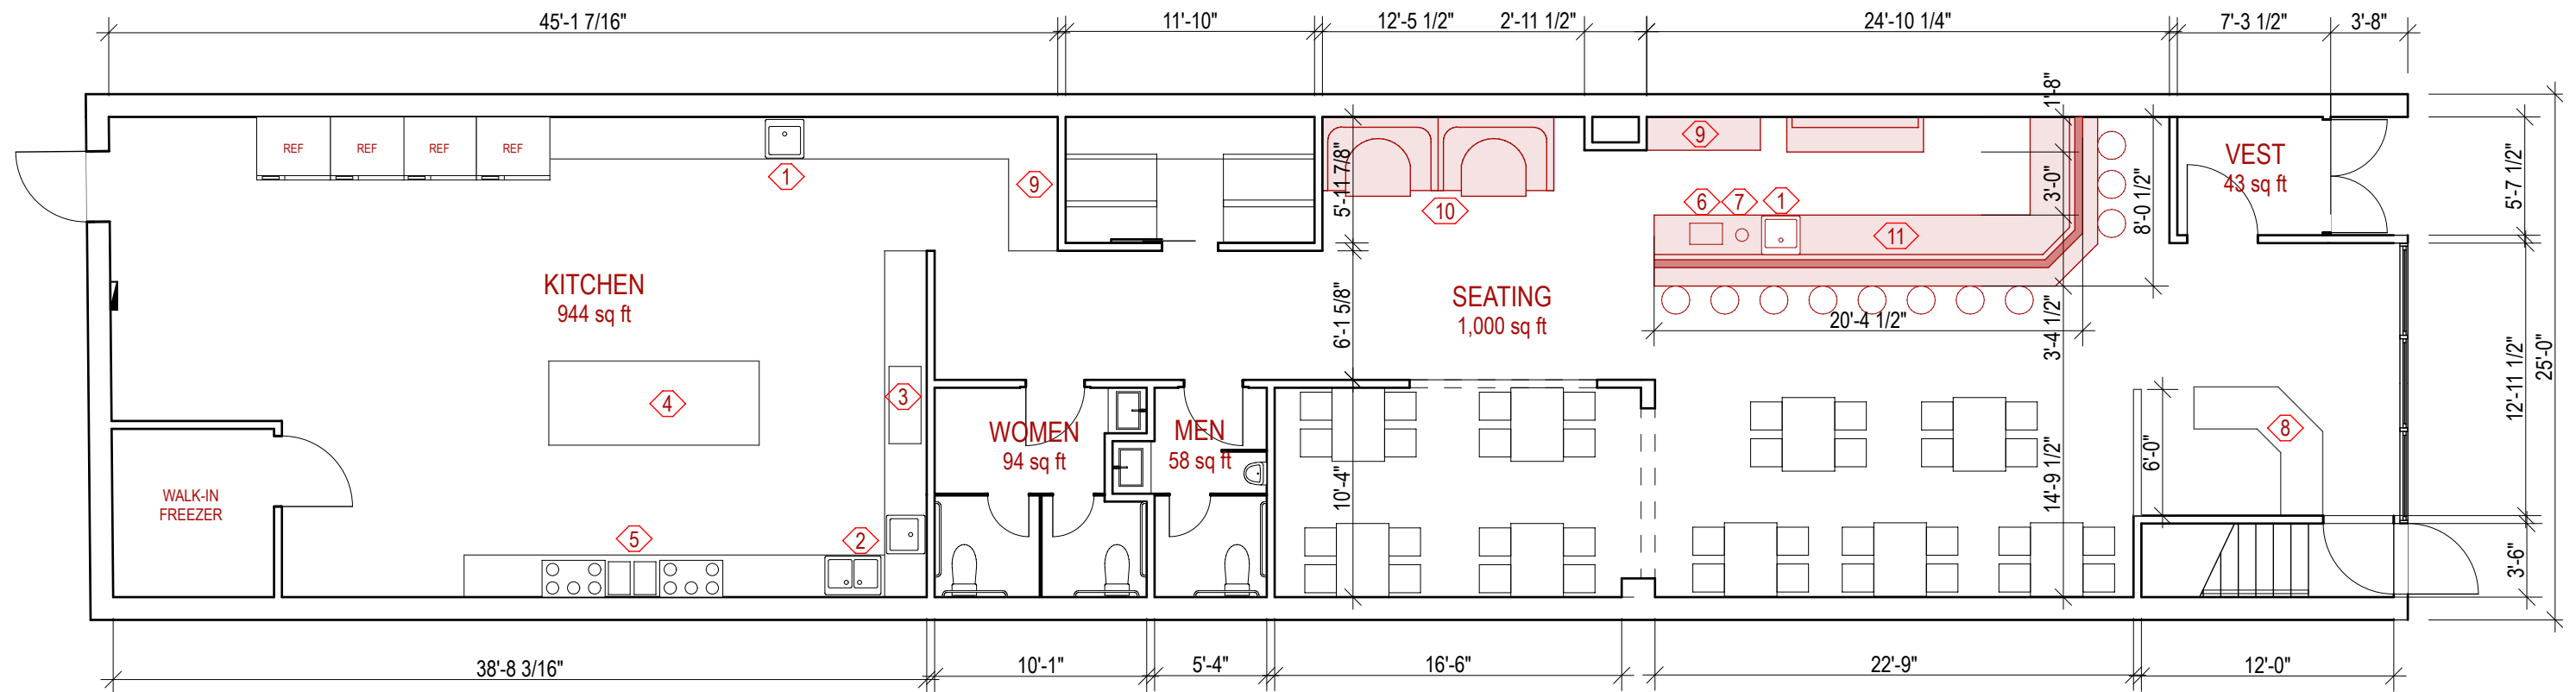

1
A2

FLOOR PLAN

SCALE: 1/8" = 1'-0"

KEYNOTES:		WALL LEGEND:	
1	HANDWASH SINK/SOAP/PAPER TOWEL DISPENSER		EXISTING WALL
2	DOUBLE SINK		NEW 2x4 SERVICE WALL 2x4 STUDS @ 24"oc 1/2" PLYWOOD EACH SIDE
3	WASH STATION		
4	PREP AREA		
5	FRYER/RANGE/HOODS		
6	ICE WELL		
7	GLASS WASHER		
8	HOST STATION		
9	SERVER STATION		
10	NEW BOOTH SEATING		
11	NEW SERVICE BAR		

DRAWING REVISIONS:		
REV	DATE	DESC.

PROJECT NO: 2206
MODEL FILE: 2206 - DD01.pln
DRAWN BY: CMB
CHECKED BY: CMB
ISSUED: DP
DATE: 2022-01-27

SHEET TITLE
FLOOR PLAN

A2