



Site Plan – 96 33rd Street East

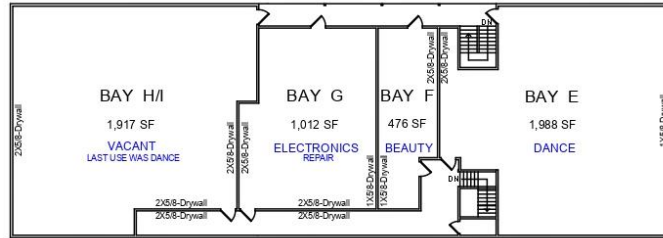

2nd Floor Plan

LANE

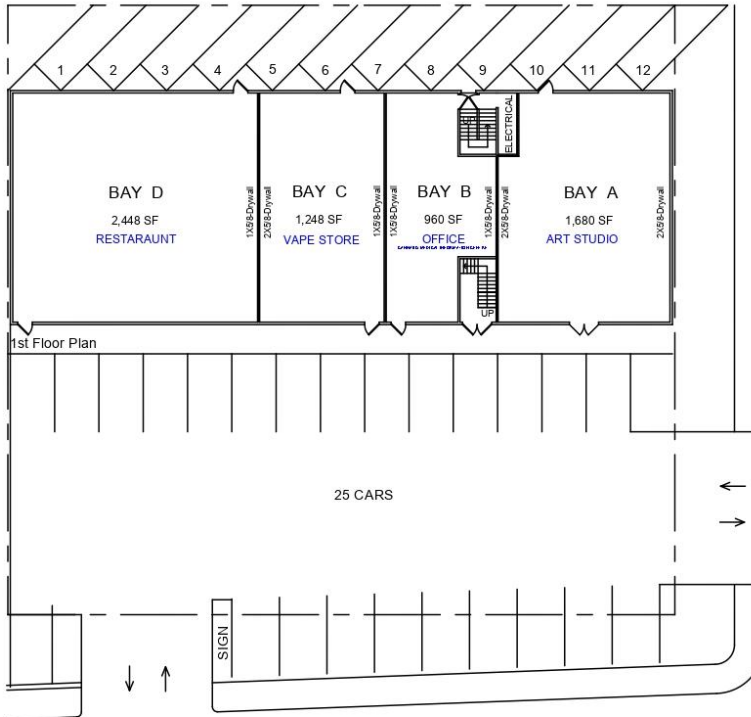

1st Floor Plan

NOTES:



FORTRESS
PROPERTIES INC.

DRAWN BY: F. RICHTER
MODIFIED BY:
DATE: MARCH 22, 2023
PROJECT: HUDSON PROPERTIES LTD.
SCALE: NTS
DRAWING NUMBER: P2

INFORMATION CONTAINED HEREIN HAS BEEN OBTAINED FROM THE OWNERS OF THE PROPERTY AND FORTRESS PROPERTIES INC. DOES NOT GUARANTEE THE ACCURACY OF THE INFORMATION. FORTRESS PROPERTIES INC. IS NOT RESPONSIBLE FOR ANY ERRORS OR OMISSIONS. ALL INFORMATION IS SUBJECT TO CHANGE WITHOUT NOTICE.