



Site Plan – 96 33rd Street East

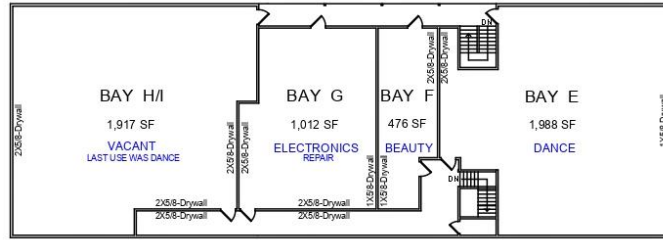

2nd Floor Plan

LANE

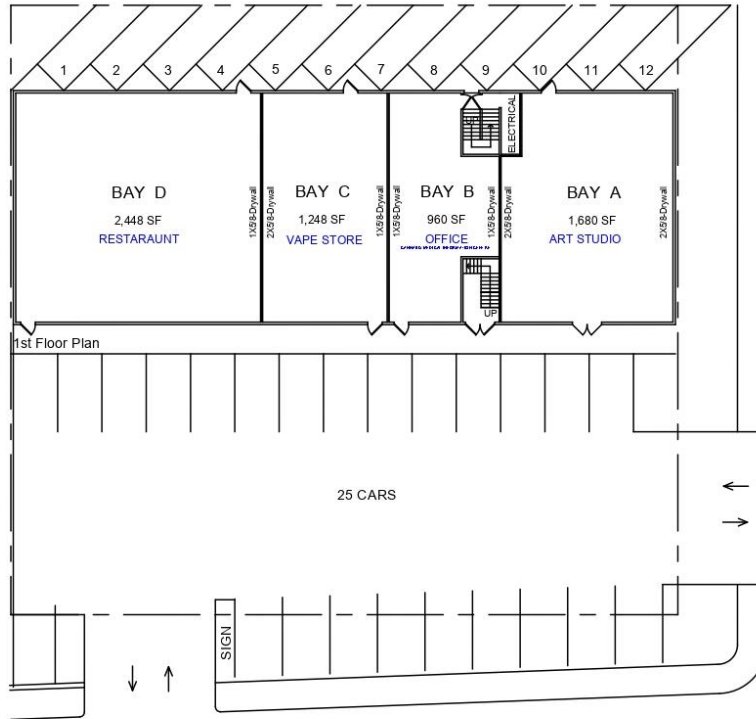

1st Floor Plan

1st AVENUE

96 33rd STREET EAST

NOTES:



FORTRESS
PROPERTIES INC.

DRAWN BY: F. RICHTER
MODIFIED BY:
DATE: MARCH 22, 2023
PROJECT: HUDSON PROPERTIES LTD.
SCALE: NTS
DRAWING NUMBER: **P2**

INFORMATION CONTAINED HEREIN HAS BEEN OBTAINED FROM THE OWNERS/FILE FROM OTHER SOURCES/SEEDED
FORUMS. WE MAKE NO PROMISE TO CORRECT IT'S ACCURACY. ALL FIGURES ARE APPROXIMATE. IT IS
RECEIVED SUBJECT TO CHANGE OR WITHDRAWAL WITHOUT NOTICE.