
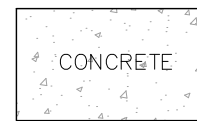
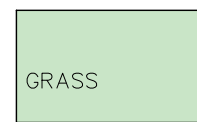


PLANT LIST – WINDSOR PARK CONDOMINIUM

 Emerald Cedars, 1.2M o.c., 2.2m High

 Ural Falsa Spirea 0.50m High

 Ninebark Shrub 1.0m High



CONTRACTOR

Aesthetic Construction Inc.
Saskatoon, Saskatchewan

PROJECT
RM-3 PRELIM





SASKATOON, SK

ADDRESS
831 5TH AVENUE NORTH
LOT 9
SASKATOON, SK

DRAWING
LANDSCAPING PLAN

SCALE AS NOTED

DRAWING NO.

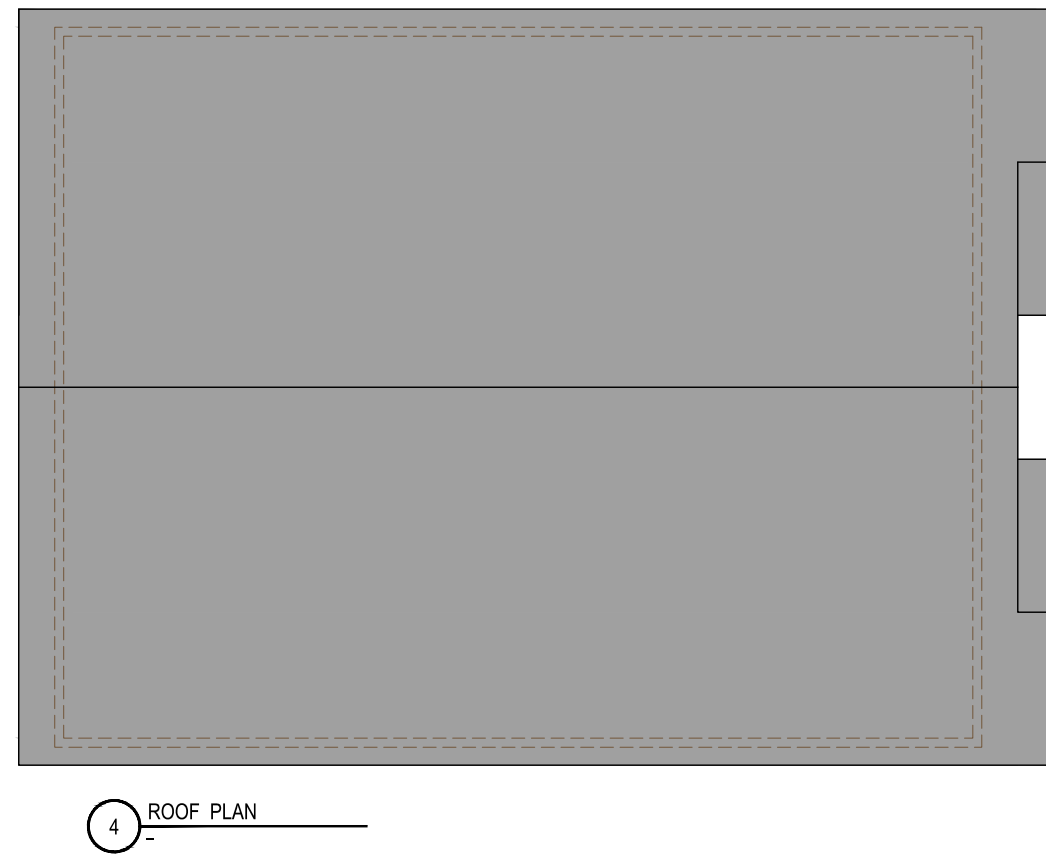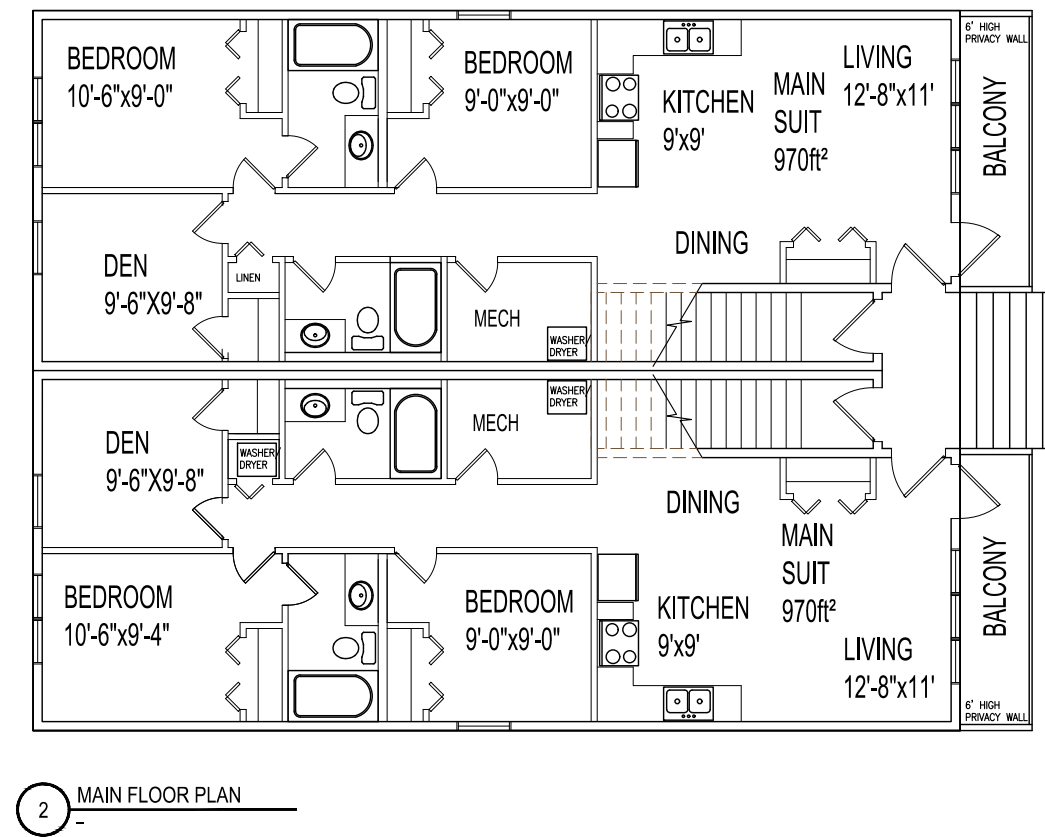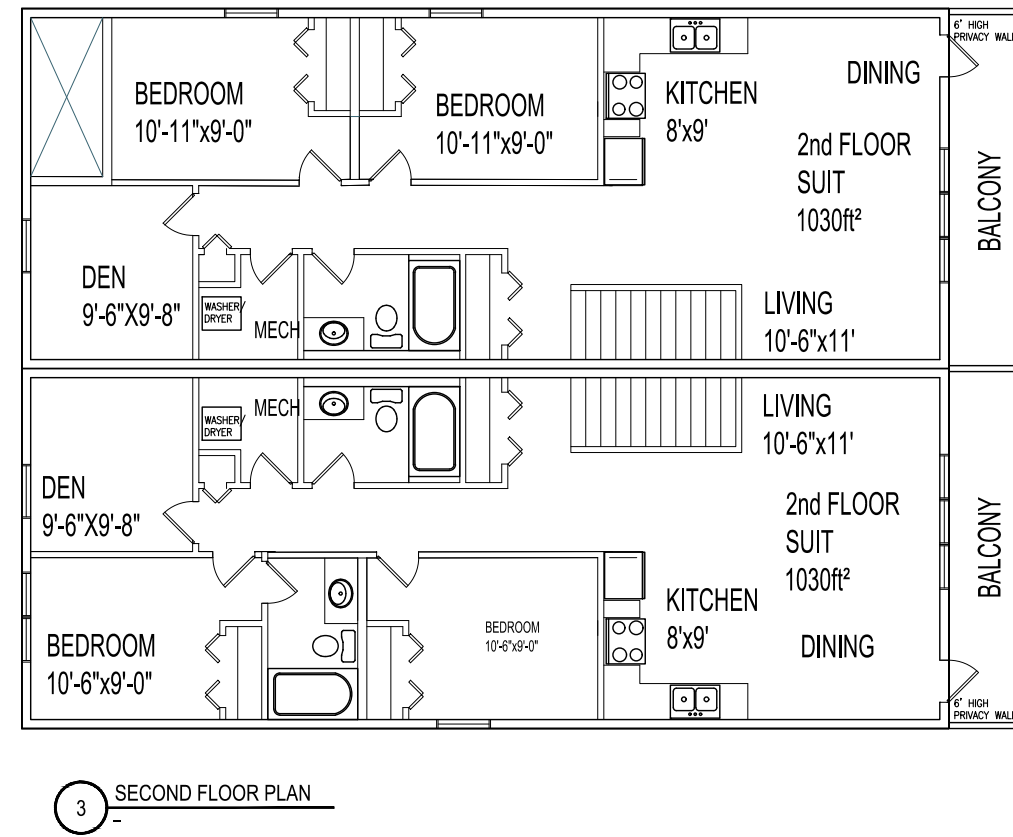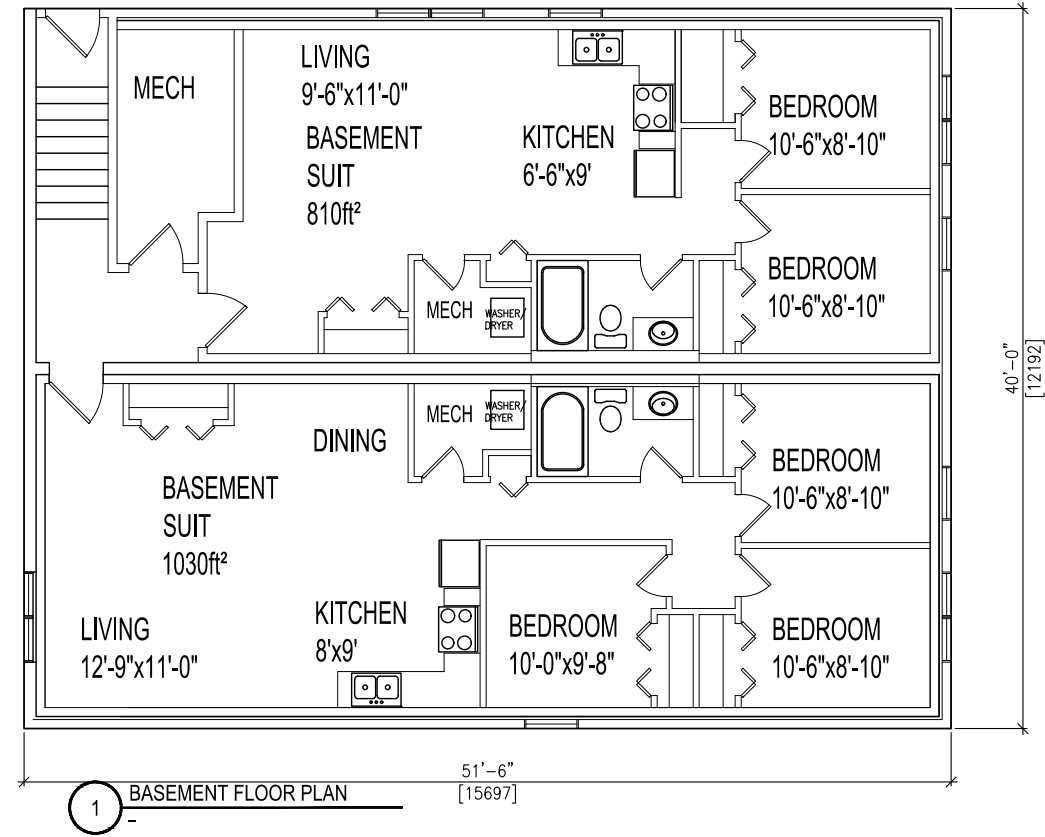

CONTRACTOR

Aesthetic Construction Inc.
Saskatoon, Saskatchewan

PROJECT
RM-3 PRELIM
SASKATOON, SK

ADDRESS
831 5TH AVENUE NORTH
LOT 9
SASKATOON, SK

DRAWING
FLOOR PLANS

SCALE AS NOTED


DRAWING NO. 2




1 FRONT ELEVATION



3 REAR ELEVATION

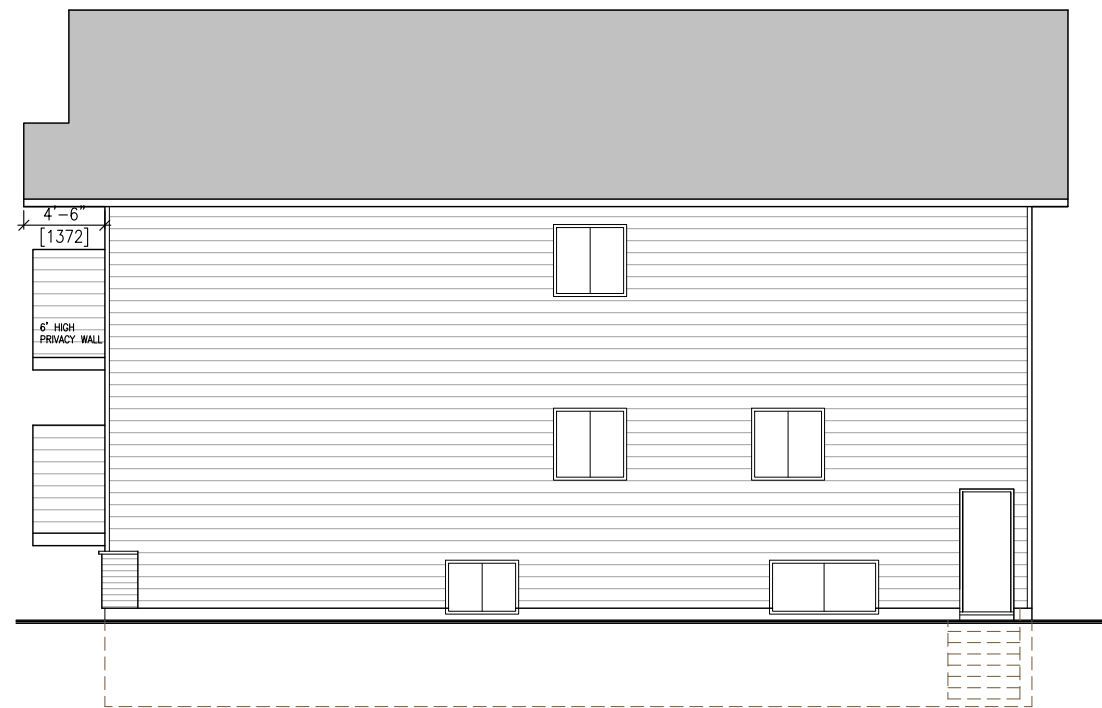

2 SIDE ELEVATION

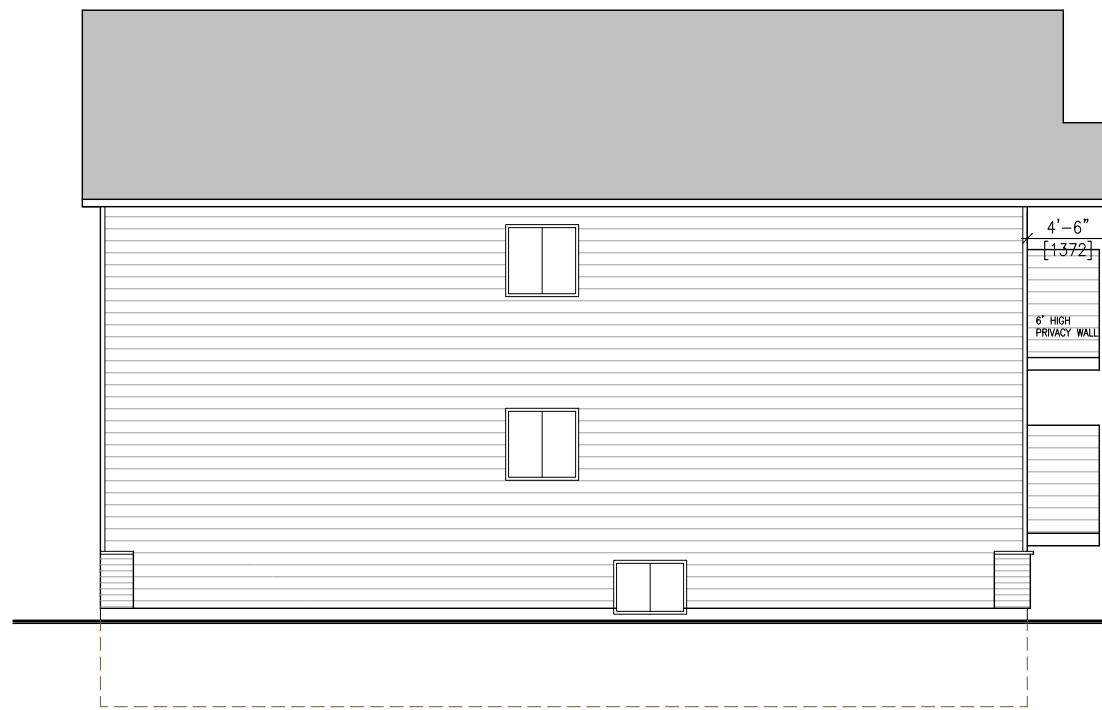

4 SIDE ELEVATION

CONTRACTOR

Aesthetic Construction Inc.
Saskatoon, Saskatchewan

PROJECT
RM-3 PRELIM

SASKATOON, SK

ADDRESS
831 5TH AVENUE NORTH
LOT 9
SASKATOON, SK

DRAWING
BUILDING ELEVATIONS

SCALE AS NOTED

DRAWING NO.

3