


Proposed Zoning Agreement Location Plan - Saskatoon Wildlife Federation

SASKATOON WILDLIFE FEDERATION ARCHERY RANGE ADDITION

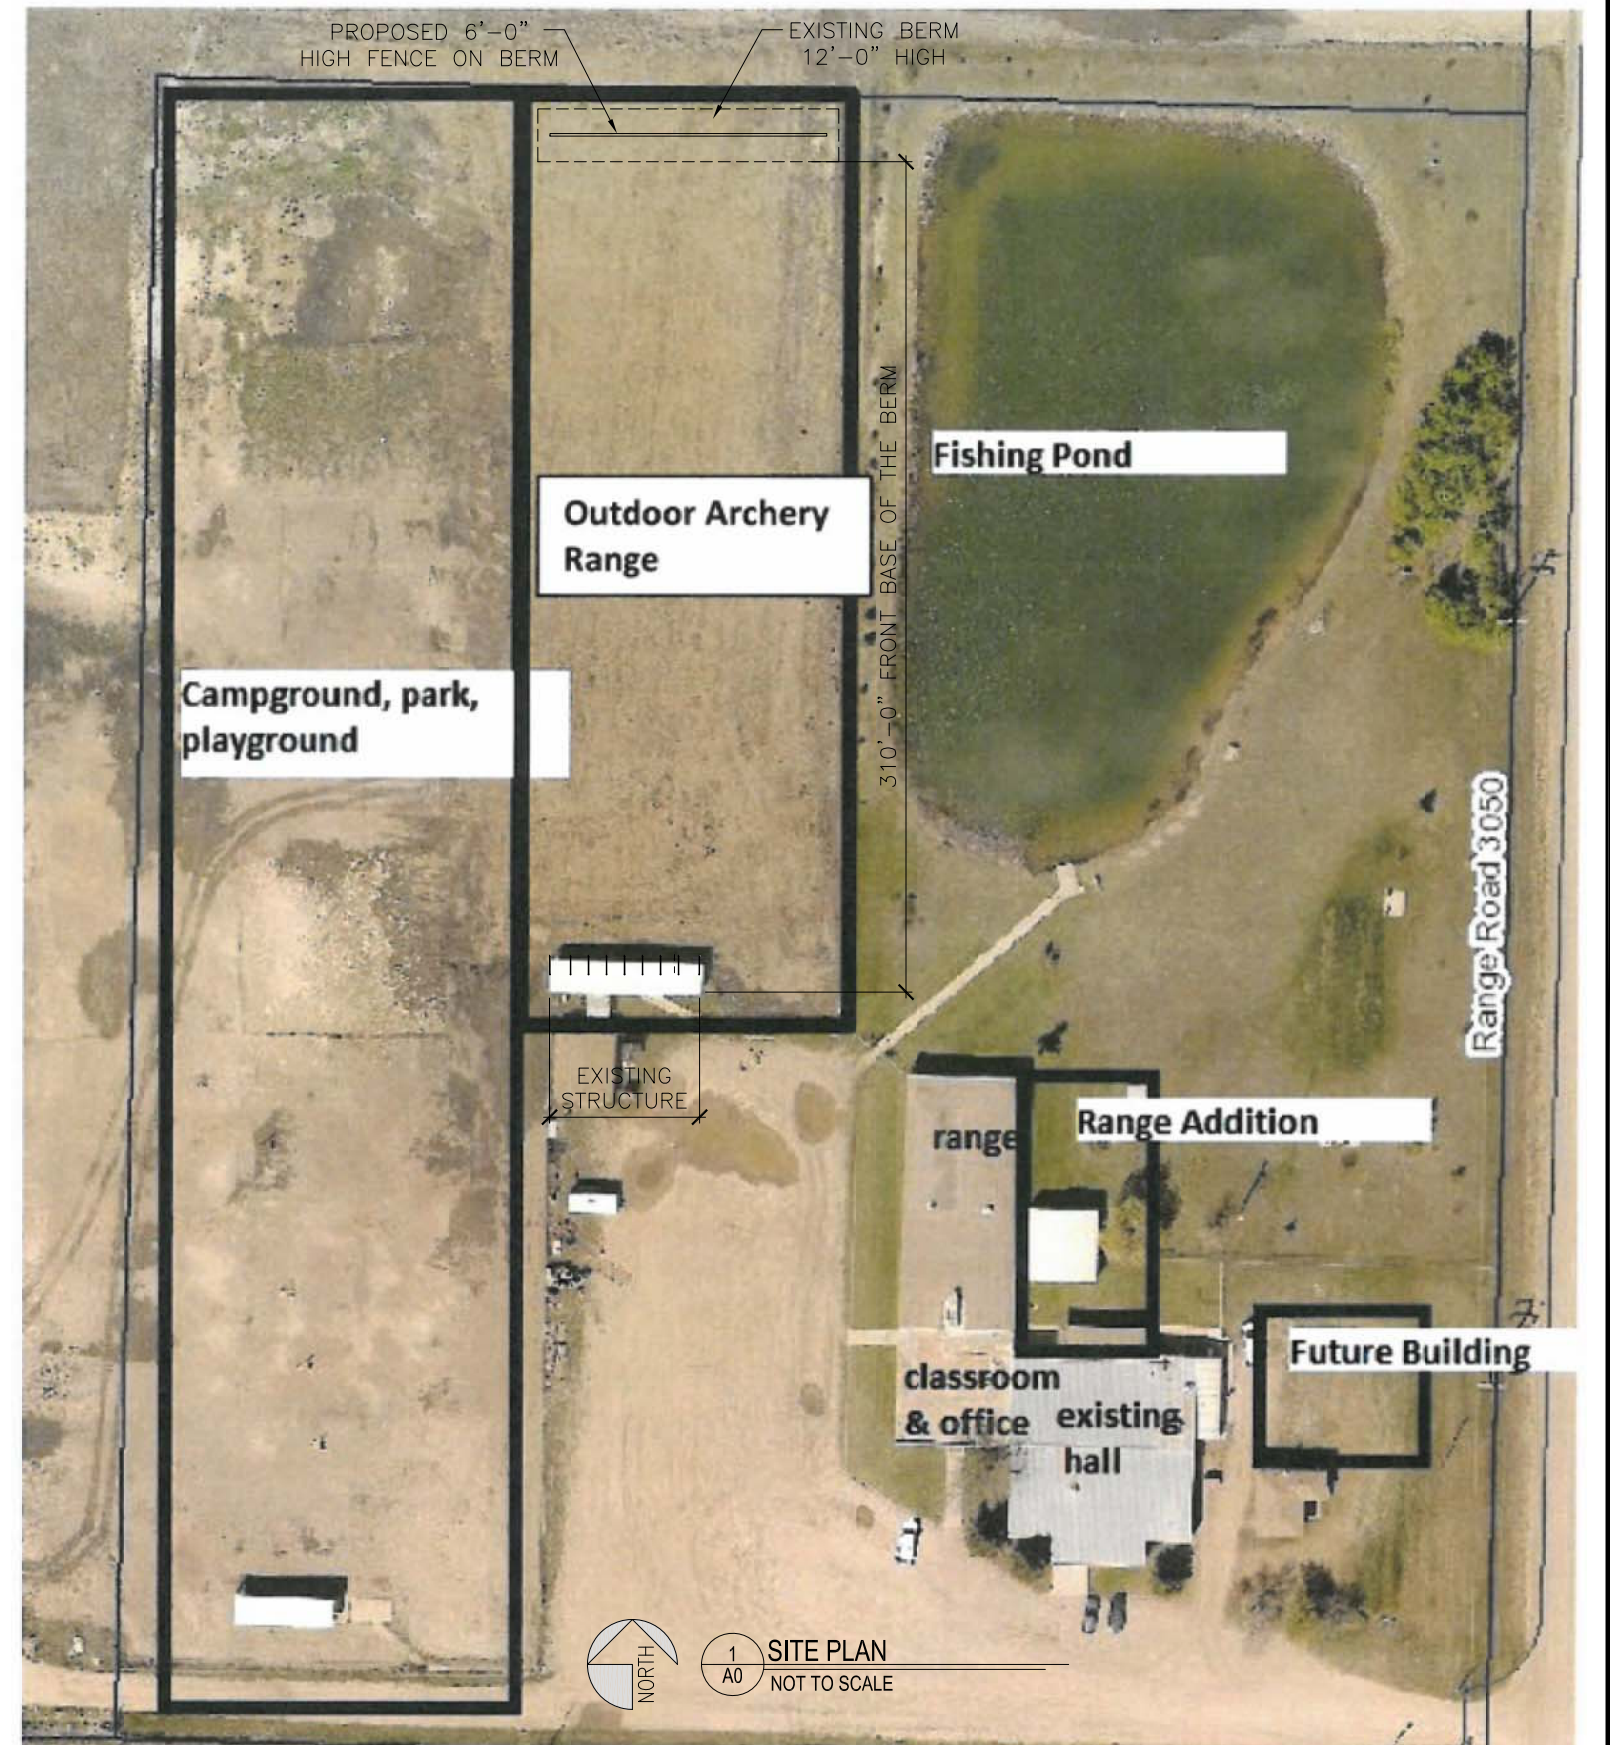

PROJECT No: 2018-ARRA

DO NOT SCALE DRAWINGS. COPYRIGHT OF RBM ARCHITECTURE INC.
VERIFY ALL DIMENSIONS, DATUM & ELEVATIONS PRIOR TO COMMENCEMENT OF WORK.

SCALE: AS NOTED

DATE: 2018-12-04

DRAWN BY: WCH

PLOT No: 0



CLIENT:

**SASKATOON
WILDLIFE FEDERATION**
RANGE ROAD 3050, SASKATOON, SK

PROJECT:

ARCHERY RANGE ADDITION

DRAWING:

SITE PLAN

SHEET No:

A0