


# Revised Plans and Proposed Phasing - Figures 4 to 11

## Active Transportation Plan

Figure - 4  
Aspen Ridge Neighbourhood Concept Plan

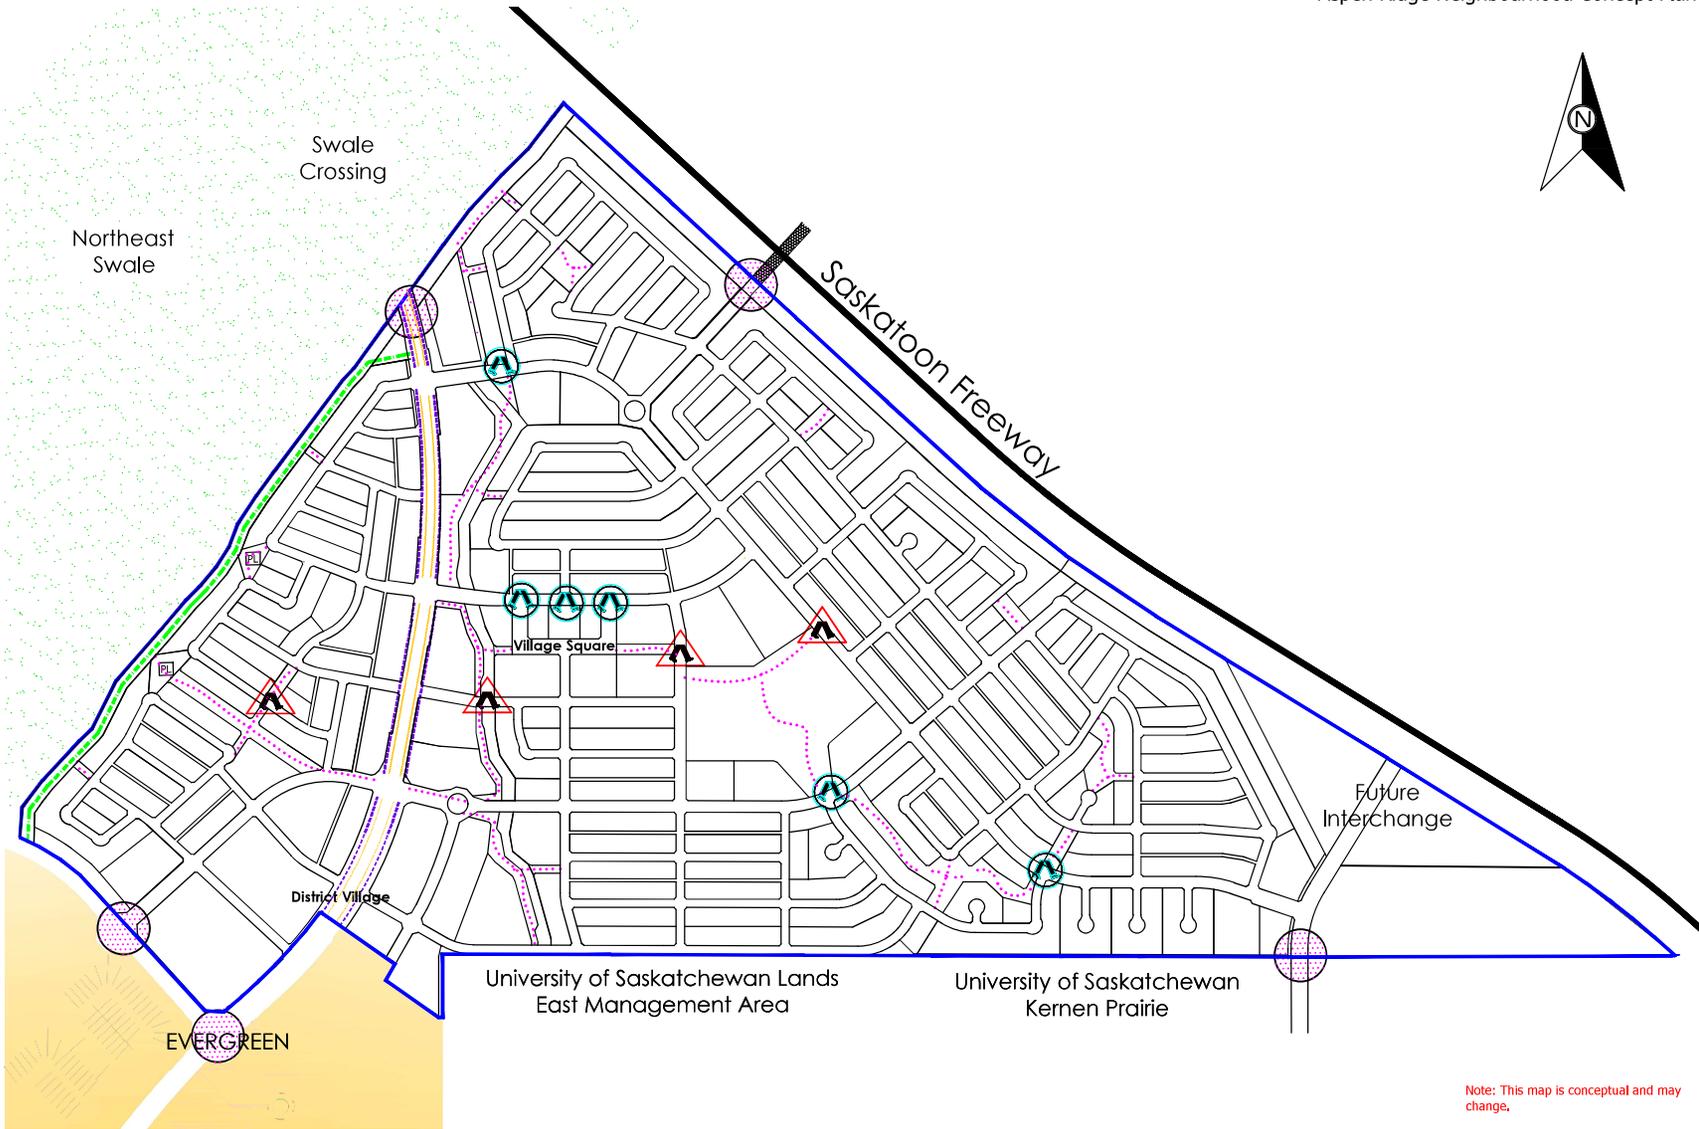


### Legend

- Neighbourhood Boundary
- Mid Block Crossing
- Enhanced Pedestrian Crossing
- Entry Points
- Pedestrian Link
- Neighbourhood Path
- Multi Use Trails
- Dedicated Bike Lane
- Multi-Way Sidewalk
- Grade Separated Crossing

Note: This map is conceptual and may change.

# Transportation Plan

**Figure - 5**  
Aspen Ridge Neighbourhood Concept Plan

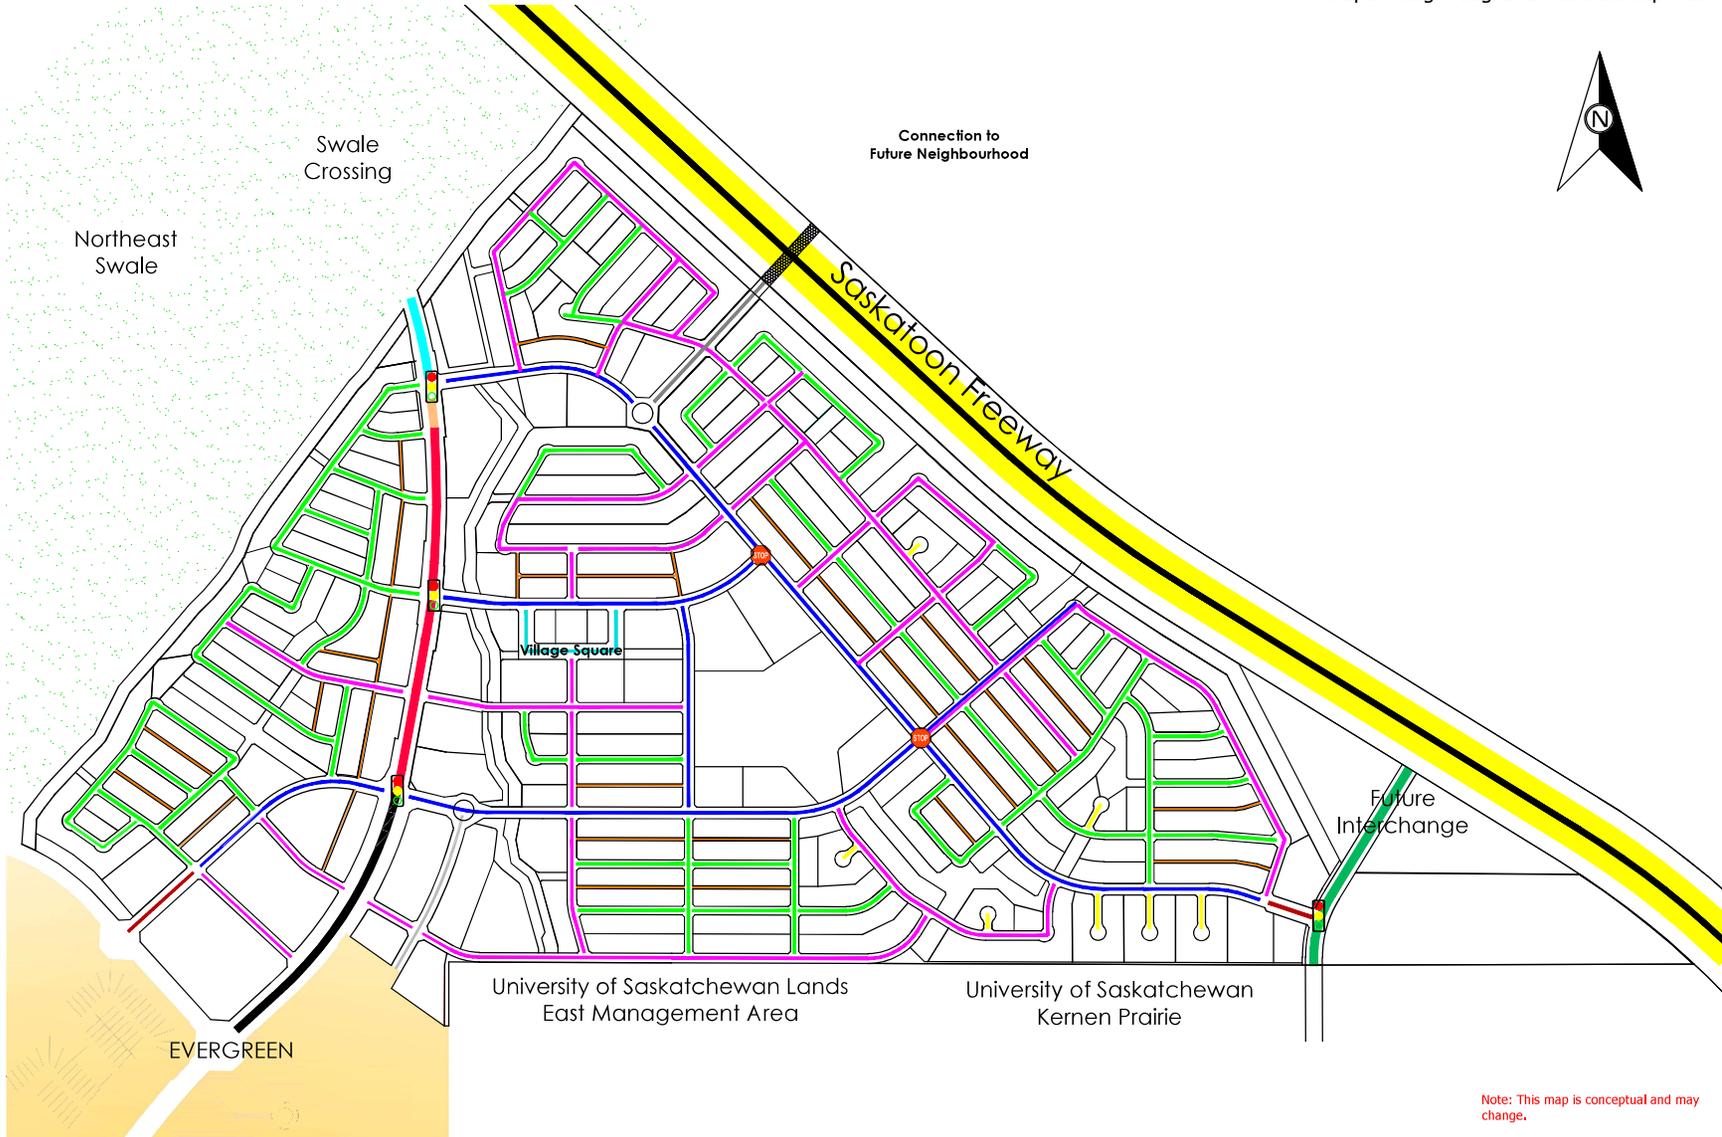

## Legend

- Arterial "B" 35m Right of Way
- Arterial "B" 40m Right of Way
- Arterial "B" 44m Right of Way
- Arterial "B" 50m Right of Way
- Arterial "C" 32m Right of Way
- Collector "A" 30m Right of Way
- Collector "A" 26m Right of Way
- Collector "A" 22m Right of Way
- Local "A" 20m Right of Way
- Local "A" 18m Right of Way
- Local "B" 16m Right of Way
- Local "C" 15m Right of Way
- Lane
- Local 22m Right of Way/  
Possible Future Access
- Village Square
- Signalized Intersection
- All Way Stop
- Grade Separated Crossing
- Saskatoon Freeway  
(Perimeter Highway)


Note: This map is conceptual and may change.

# Transportation Dimension Plan

Figure - 6  
Aspen Ridge Neighbourhood Concept Plan

## Legend

- Neighbourhood Boundary
- Saskatoon Freeway

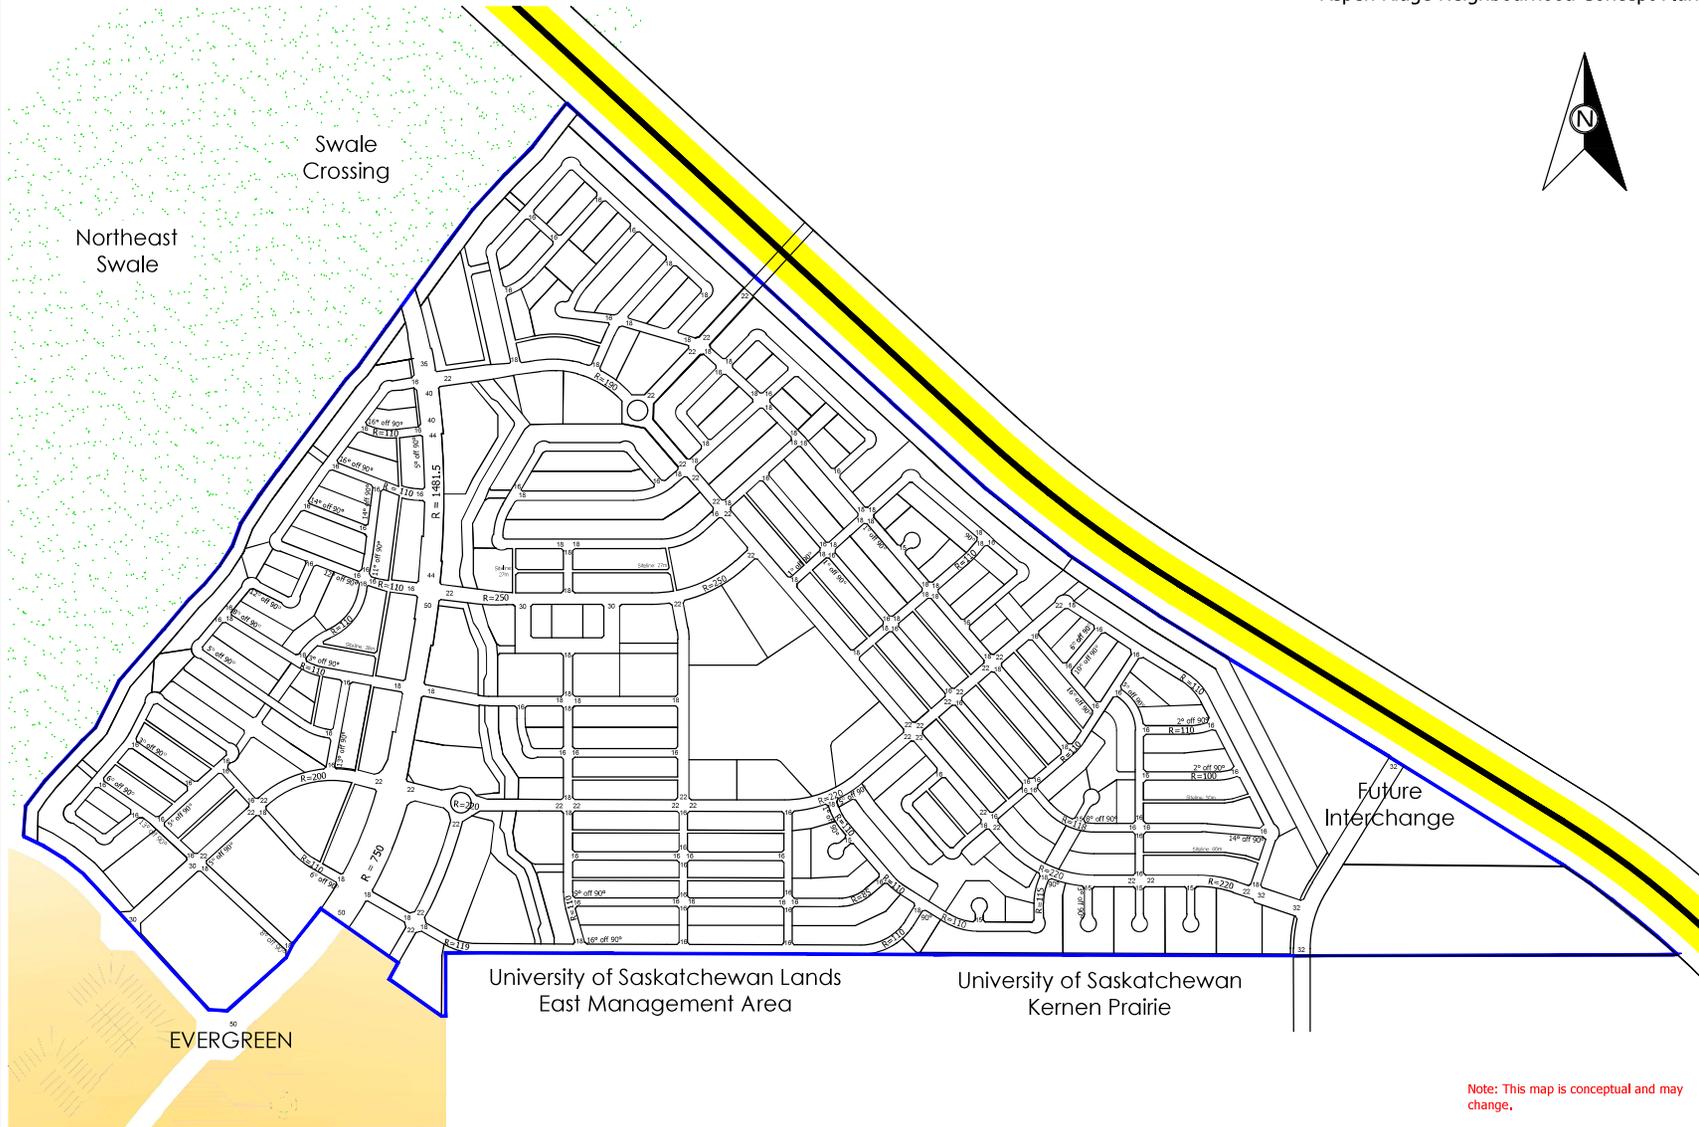


In all instances distances between intersections meet City of Saskatoon separation standards.


# Transit Plan

# Figure - 7

Aspen Ridge Neighbourhood Concept Plan

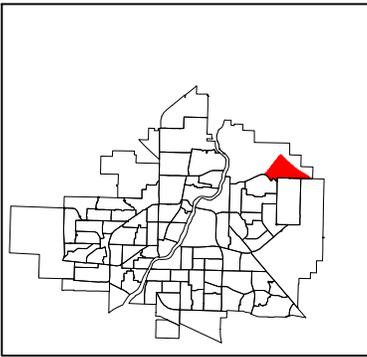

City of Saskatoon Limits

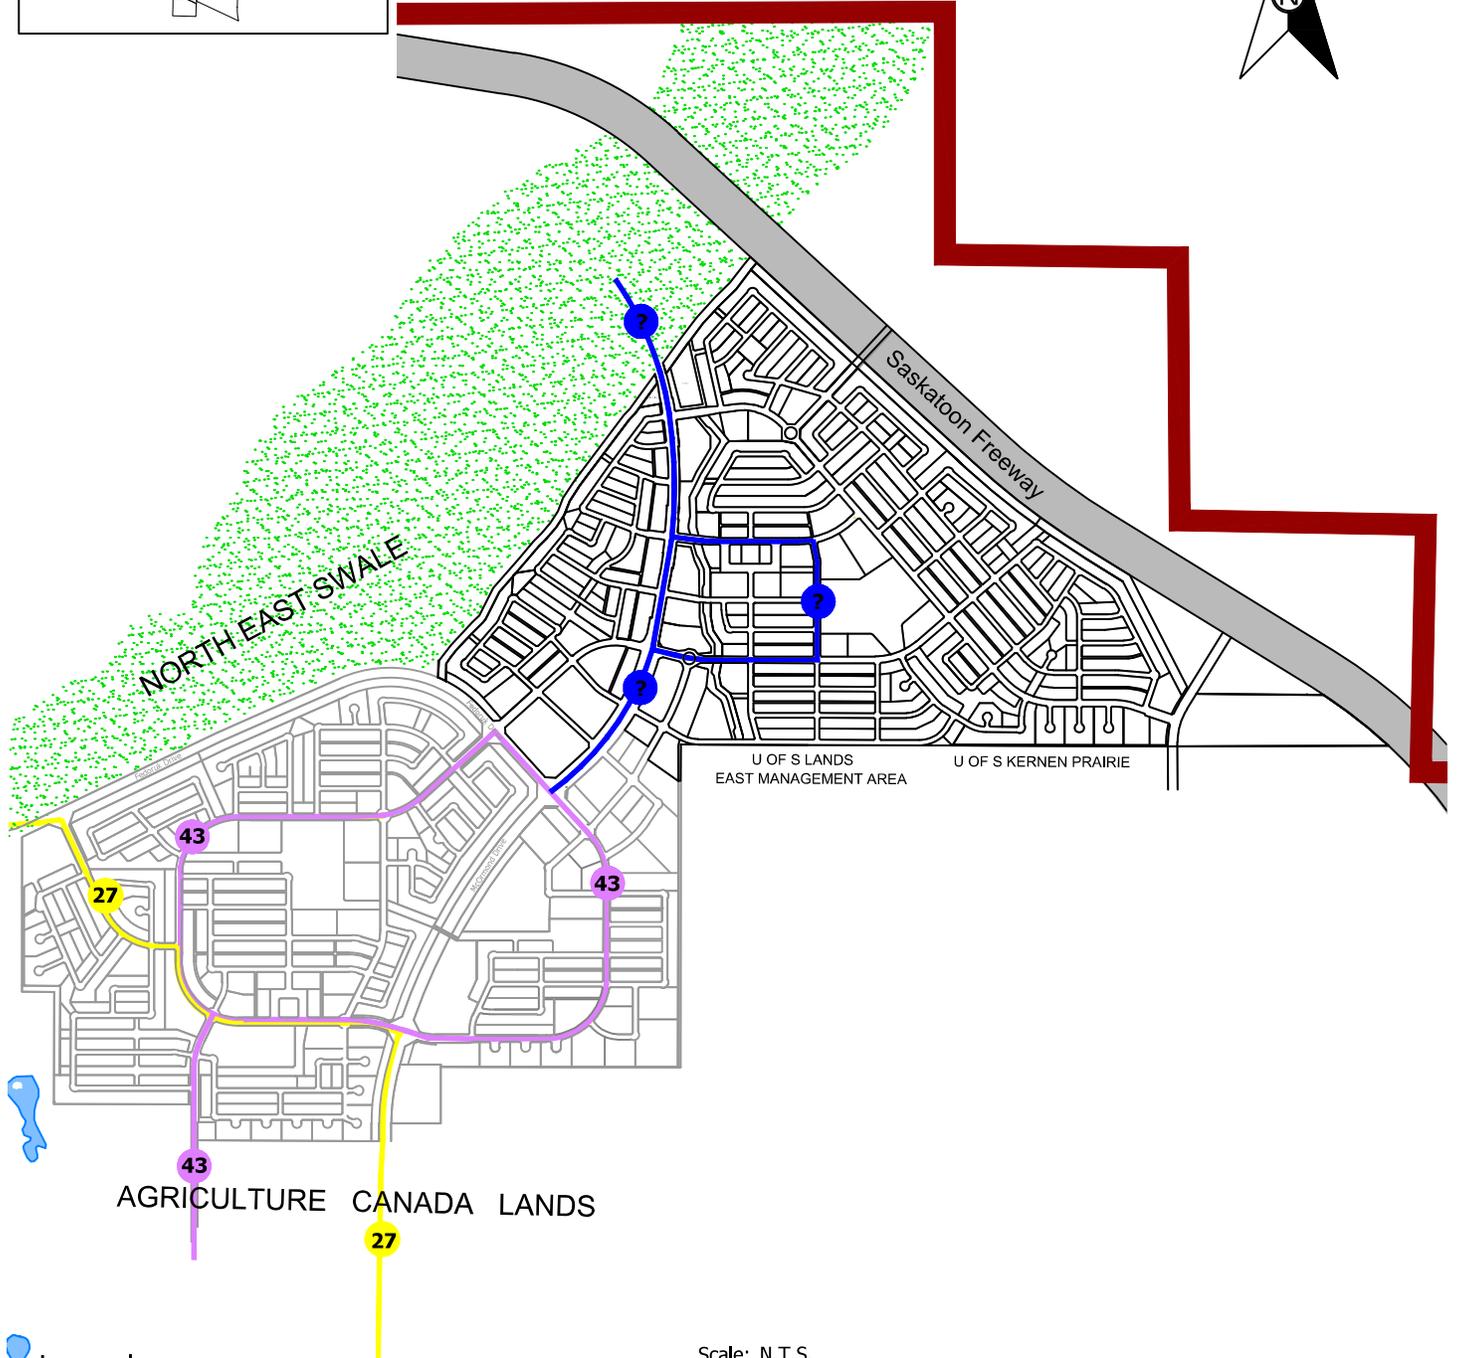

## Legend

Scale: N.T.S.

Transit Route #43



Transit Route #?



Transit Route #27



Note: This map is conceptual and may change.

# Storm Water Drainage Plan

Figure - 8  
Aspen Ridge Neighbourhood Concept Plan

## Legend

-  Neighbourhood Boundary
-  Storm Sewer
-  Stormwater Forebay
-  Greenway
-  Drainage Parcel
-  Over Land Flow Route
-  Grade Separated Crossing



# Sanitary Sewer Collection Plan

Figure - 9  
Aspen Ridge Neighbourhood Concept Plan



## Legend

- Neighbourhood Boundary
- Sanitary Sewer Trunk
- Sanitary Sewer Local
- - - Force Main
- ▨ Lift Station
- Flow Direction
- ▨ Grade Separated Crossing




Note: This map is conceptual and may change.

# Water Distribution Plan

Figure - 10  
Aspen Ridge Neighbourhood Concept Plan

## Legend

- Neighbourhood Boundary
- 1050 mm Pipe
- 900 mm Pipe
- 600 mm Pipe
- 300 mm Pipe
- 250 mm Pipe
-  Grade Separated Crossing

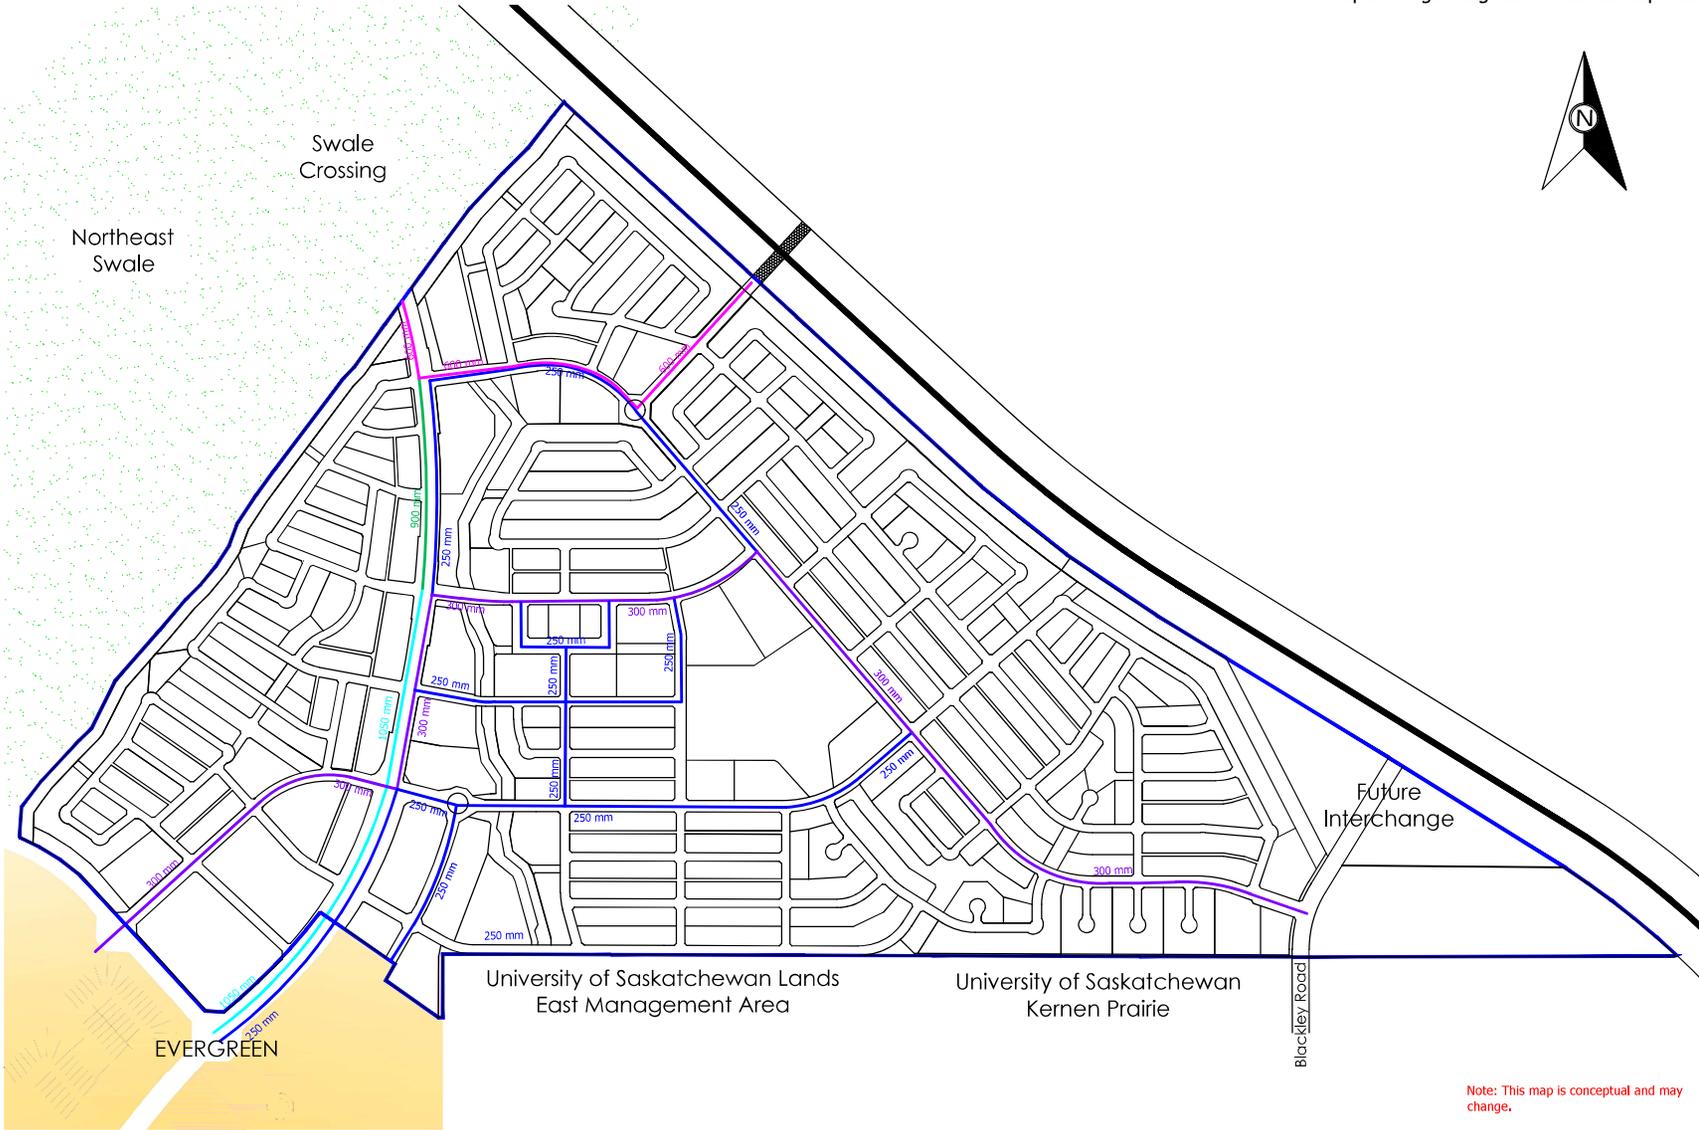

Note: This map is conceptual and may change.

# Proposed Phasing

Figure - 11  
Aspen Ridge Neighbourhood Concept Plan

## Legend

Phase Boundary



**Note:** Phasing will be determined by market demand and completion of servicing. As such, the phases indicated on this map are subject to change.

