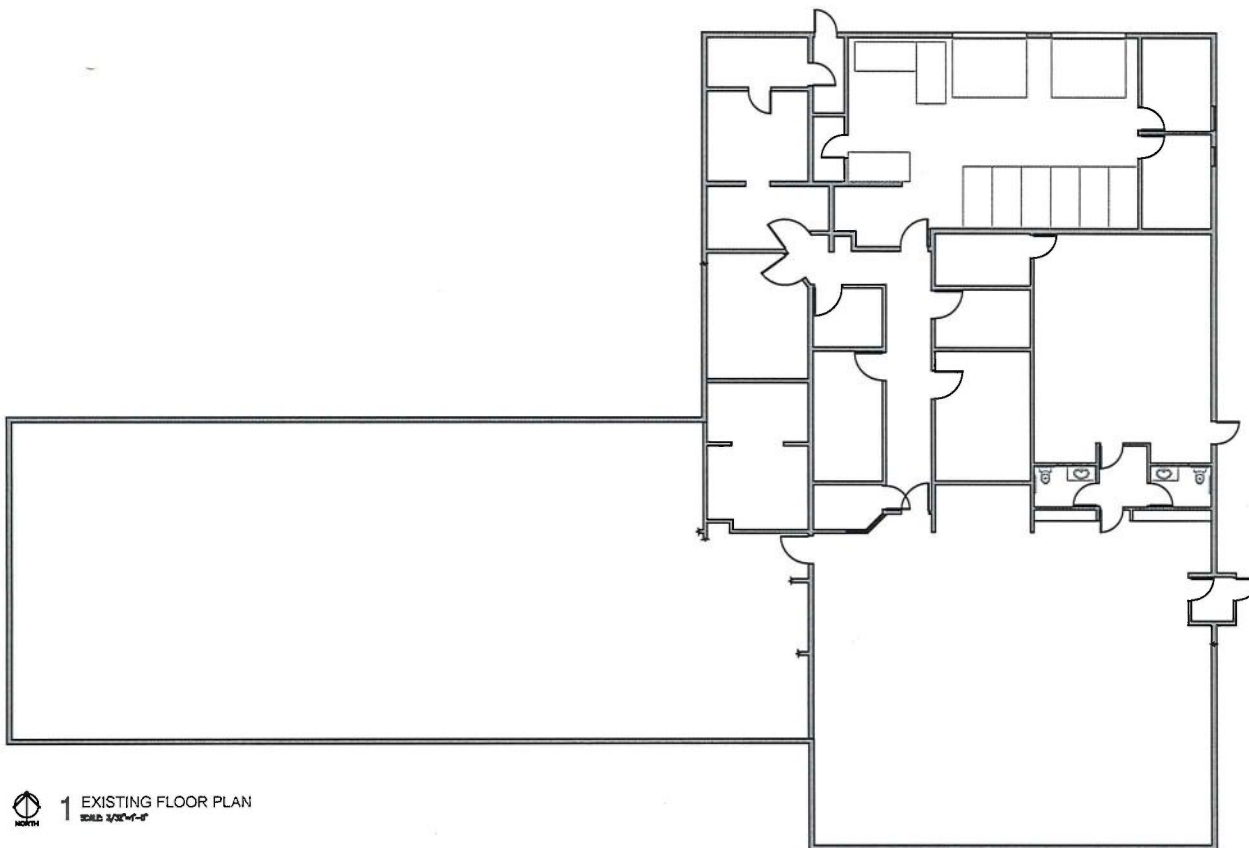

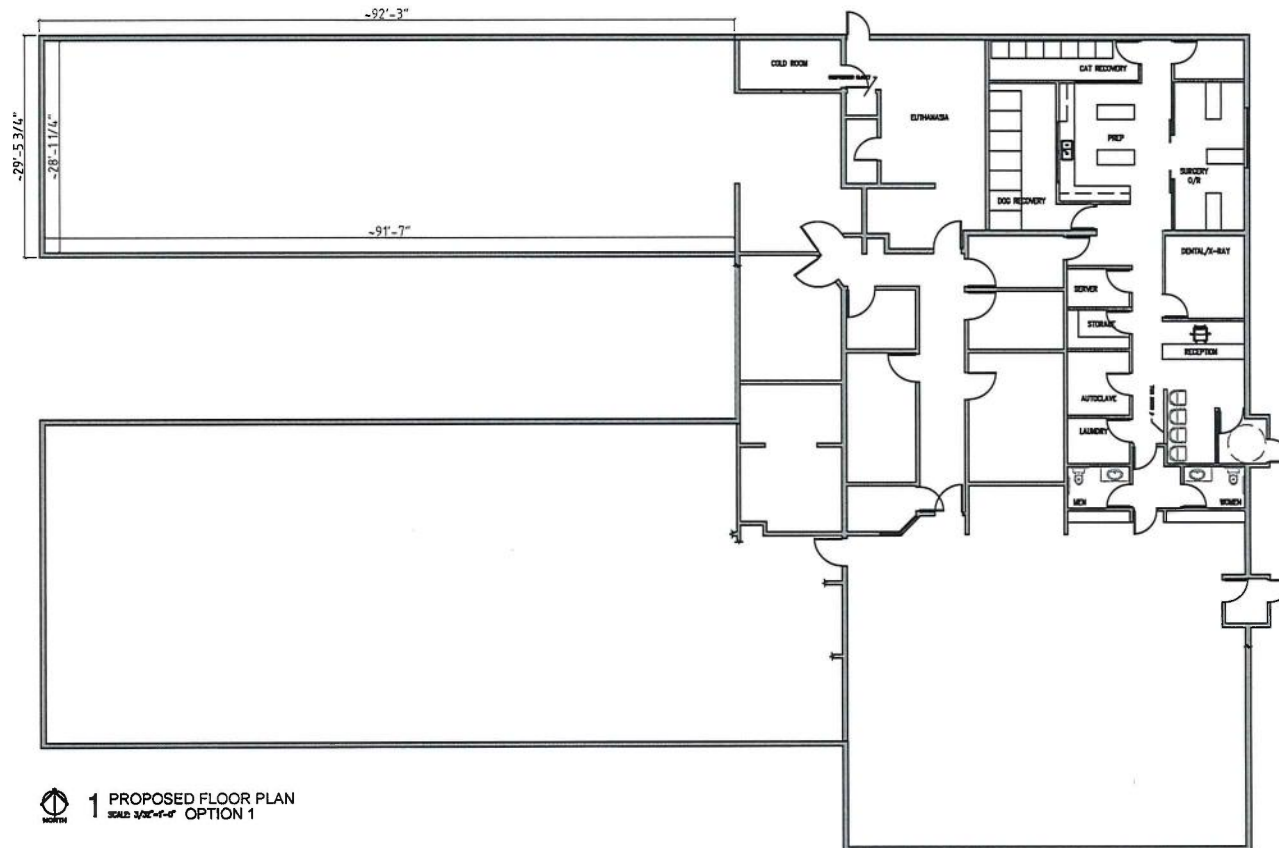


Saskatoon SPCA Site Plan




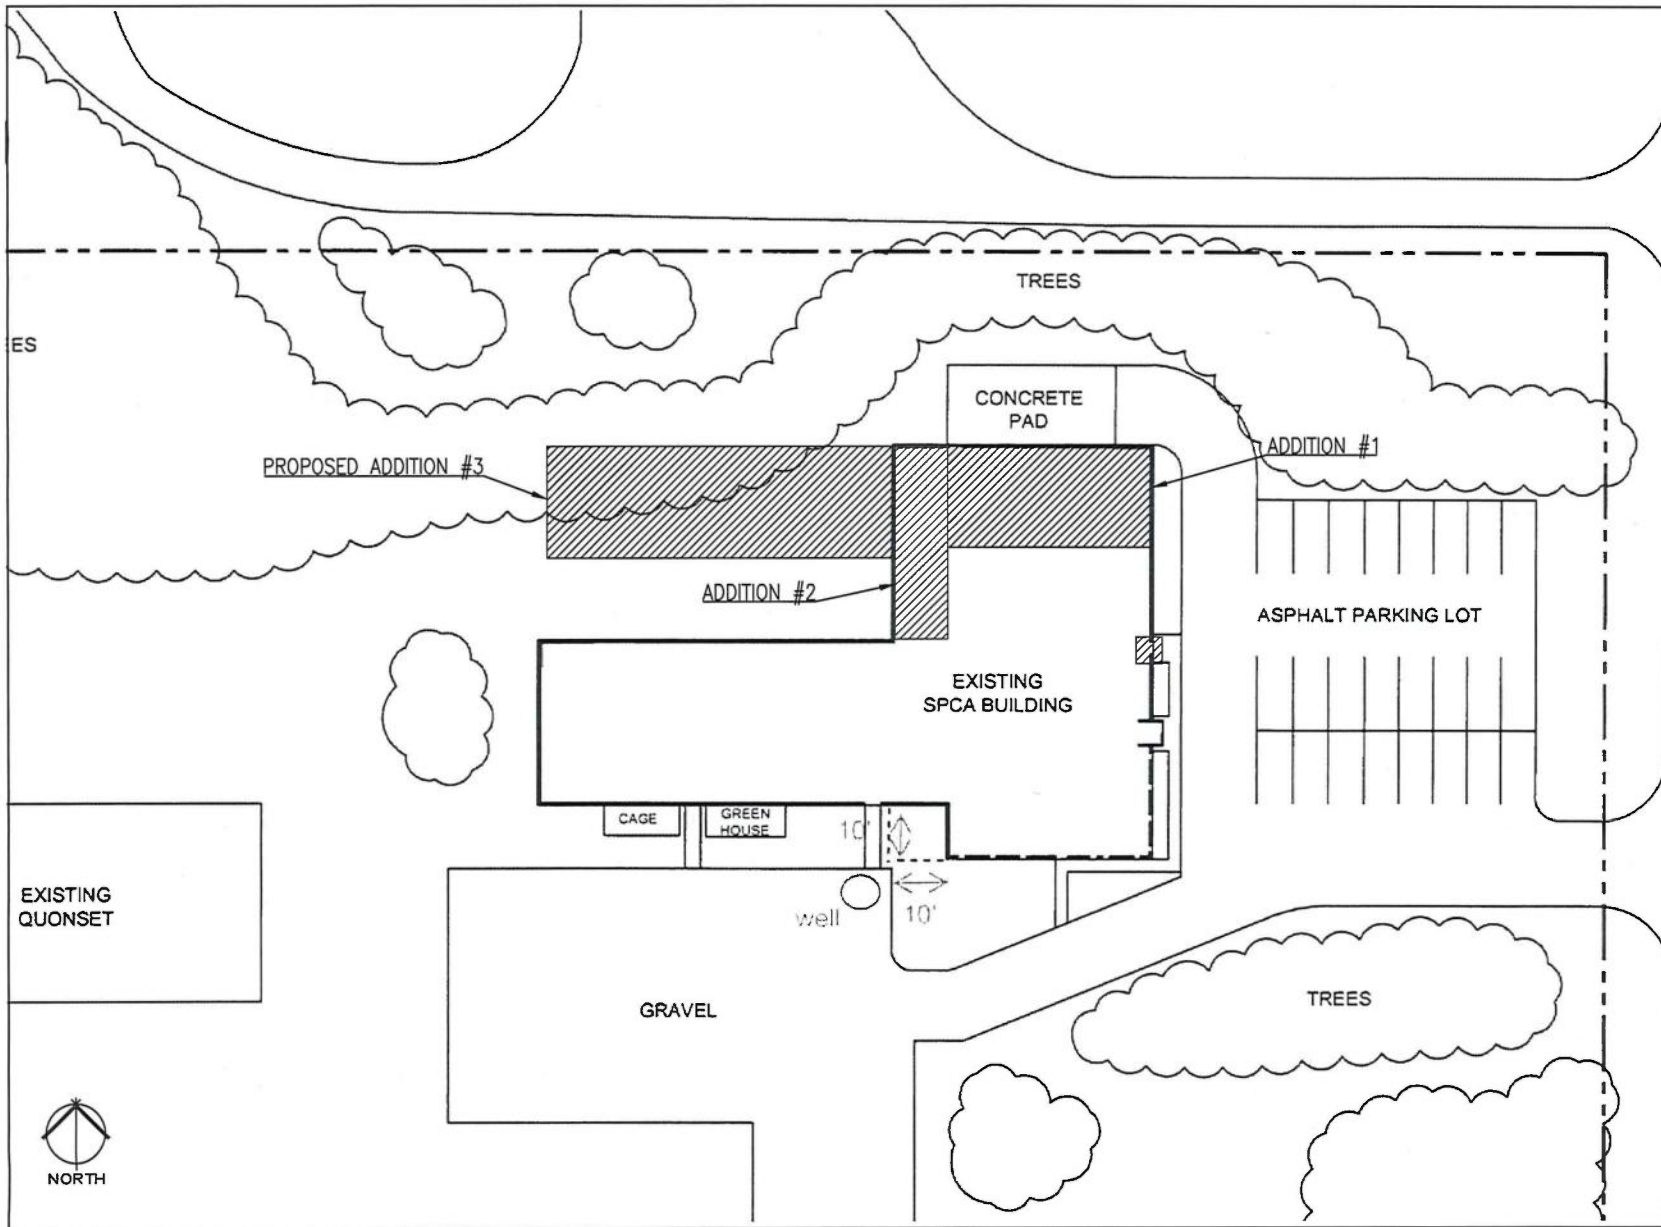
 1 EXISTING FLOOR PLAN
SCALE 1/16"=1'-0"

Revisions	
A	
B	
	
<small>1140 20th Street East, Saskatoon, SK S7N 0S4 Ph: (306) 953-1912 F: (306) 477-6426</small>	
drawing title	EXISTING FLOOR PLAN
project name	SPCA 502B Clarence Avenue South, Grasswood, SK
project no.	.
date	. Feb 20, 2019
designed by	.
drawn by	.
scale	. 1/16"=1'-0"
drawing no.	. 6
	1



1 PROPOSED FLOOR PLAN
SCALE: 3/8"=1'-0" OPTION 1

Revisions	
A	
B	
 1140 30th Street East, Metairie, LA 70001 USA Ph : (504) 885-1012 F : (504) 871-6400	
drawing title	
PROPOSED FLOOR PLAN OPTION 1	
project name	
SPCA 5028 Clarence Avenue South, Grasswood, SK	
project no.	.
date	. Feb 20, 2019
designed by	.
drawn by	.
scale	. 1/16"=1'-0"
drawing no.	. 6
	2



Revisions

A
B



1140 8th Street East, Sallisaw, OK 779 084
 Ph : (202) 853-1012 F : (202) 477-9430

drawing title	SITE PLAN
project name	SPCA
	502B Clarence Avenue South, Grasswood, SK
project no.	.
date	Feb 20, 2019
designed by	.
drawn by	.
scale	1/32"=1'-0"
drawing no.	6

5