


DEVELOPMENT APPEAL - LOCATION PLAN

ADDRESS: 3212 Mountbatten Street

LOT: 16

BLOCK: 19

PLAN: 63S19590

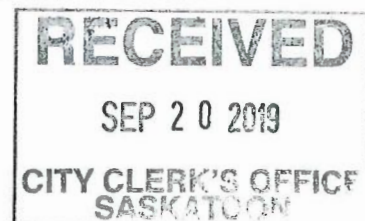


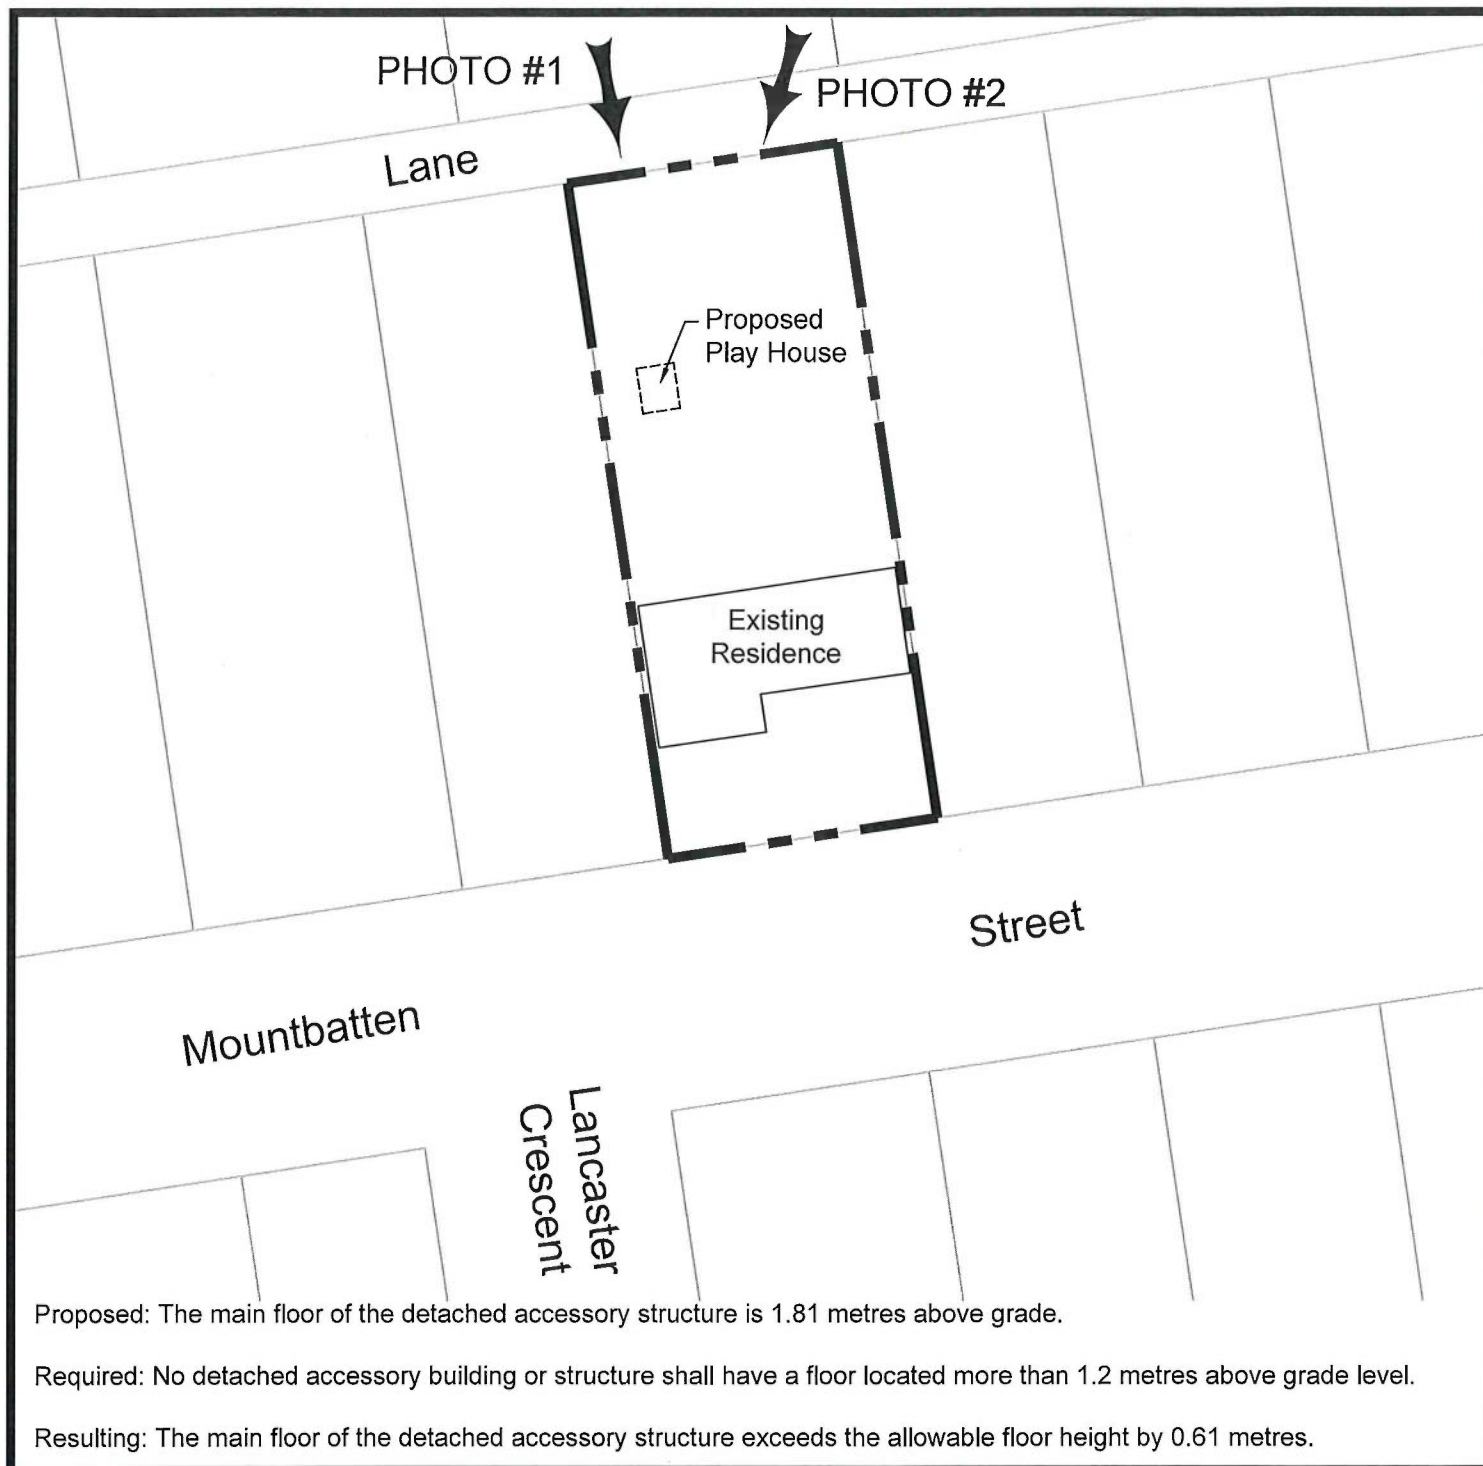


PHOTO 1



PHOTO 2

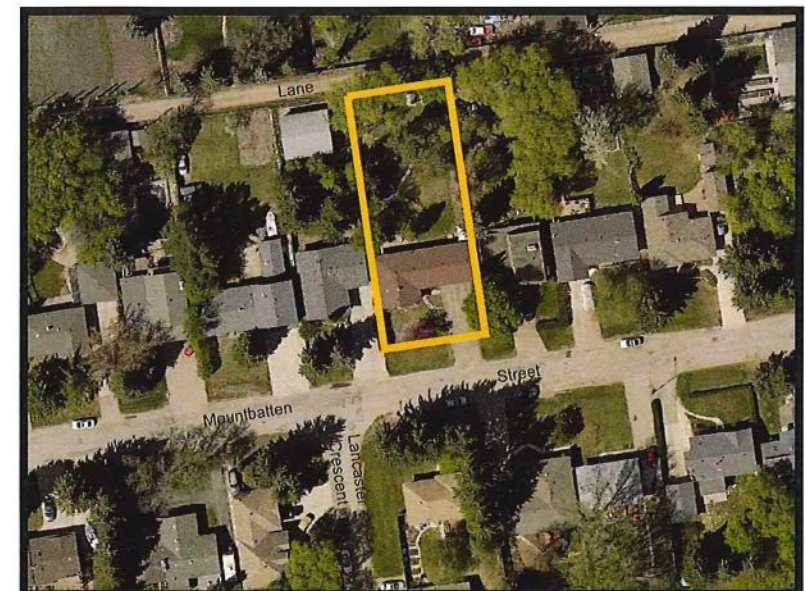

2017 AERIAL PHOTOGRAPHY

DEVELOPMENT APPEAL - SITE PLAN

ADDRESS: 3212 Mountbatten Street

LOT: 16

BLOCK: 19

PLAN: 63S19590