

BYLAW NO. 9656

The Buffer Strip Redesignation Bylaw, 2019

The Council of The City of Saskatoon enacts:

Short Title

1. This Bylaw may be cited as *The Buffer Strip Redesignation Bylaw, 2019*.

Purpose

2. The purpose of this Bylaw is to redesignate a portion of Municipal Buffer Strip MB1 in Plan 102299441 adjacent to 1215 Claypool Drive, Saskatoon, Saskatchewan to right-of-way. A new municipal buffer will be created to the south (3.55 meters) of the current buffer.

Redesignation

3. A portion of Municipal Buffer Strip MB1 in Plan 102299441, Saskatoon, Saskatchewan, more particularly described as:

“In the Northwest $\frac{1}{4}$ of Section 5, Township 37, Range 5, West of the 3rd Meridian and in the Southwest $\frac{1}{4}$ of Section 8, Township 37, Range 5, West of the 3rd Meridian, all that portion of surveyed Municipal Buffer Strip (MB1) on Registered Survey Plan 102299441, as shown on a sketch showing proposed Buffer Redesignation of Municipal Buffer Strip MB1, prepared by Brad J. Luey, Saskatchewan Land Surveyor, dated September 4th, 2019”

and attached as Schedule “A” to this Bylaw, is redesignated as right-of-way.

Authorization to Carry Out Bylaw

- 4. The City Clerk and Mayor are authorized to execute all such documents as may be necessary to carry out the intent of this Bylaw.

Coming Into Force

- 5. This Bylaw shall come into force on the day of its final passing.

Read a first time this _____ day of _____, 2019.



Read a second time this _____ day of _____, 2019.

Read a third time and passed this _____ day of _____, 2019.

Mayor

City Clerk

Schedule "A"

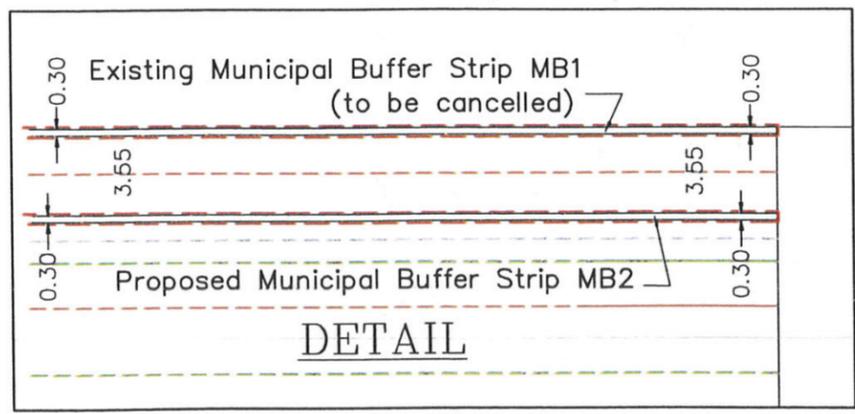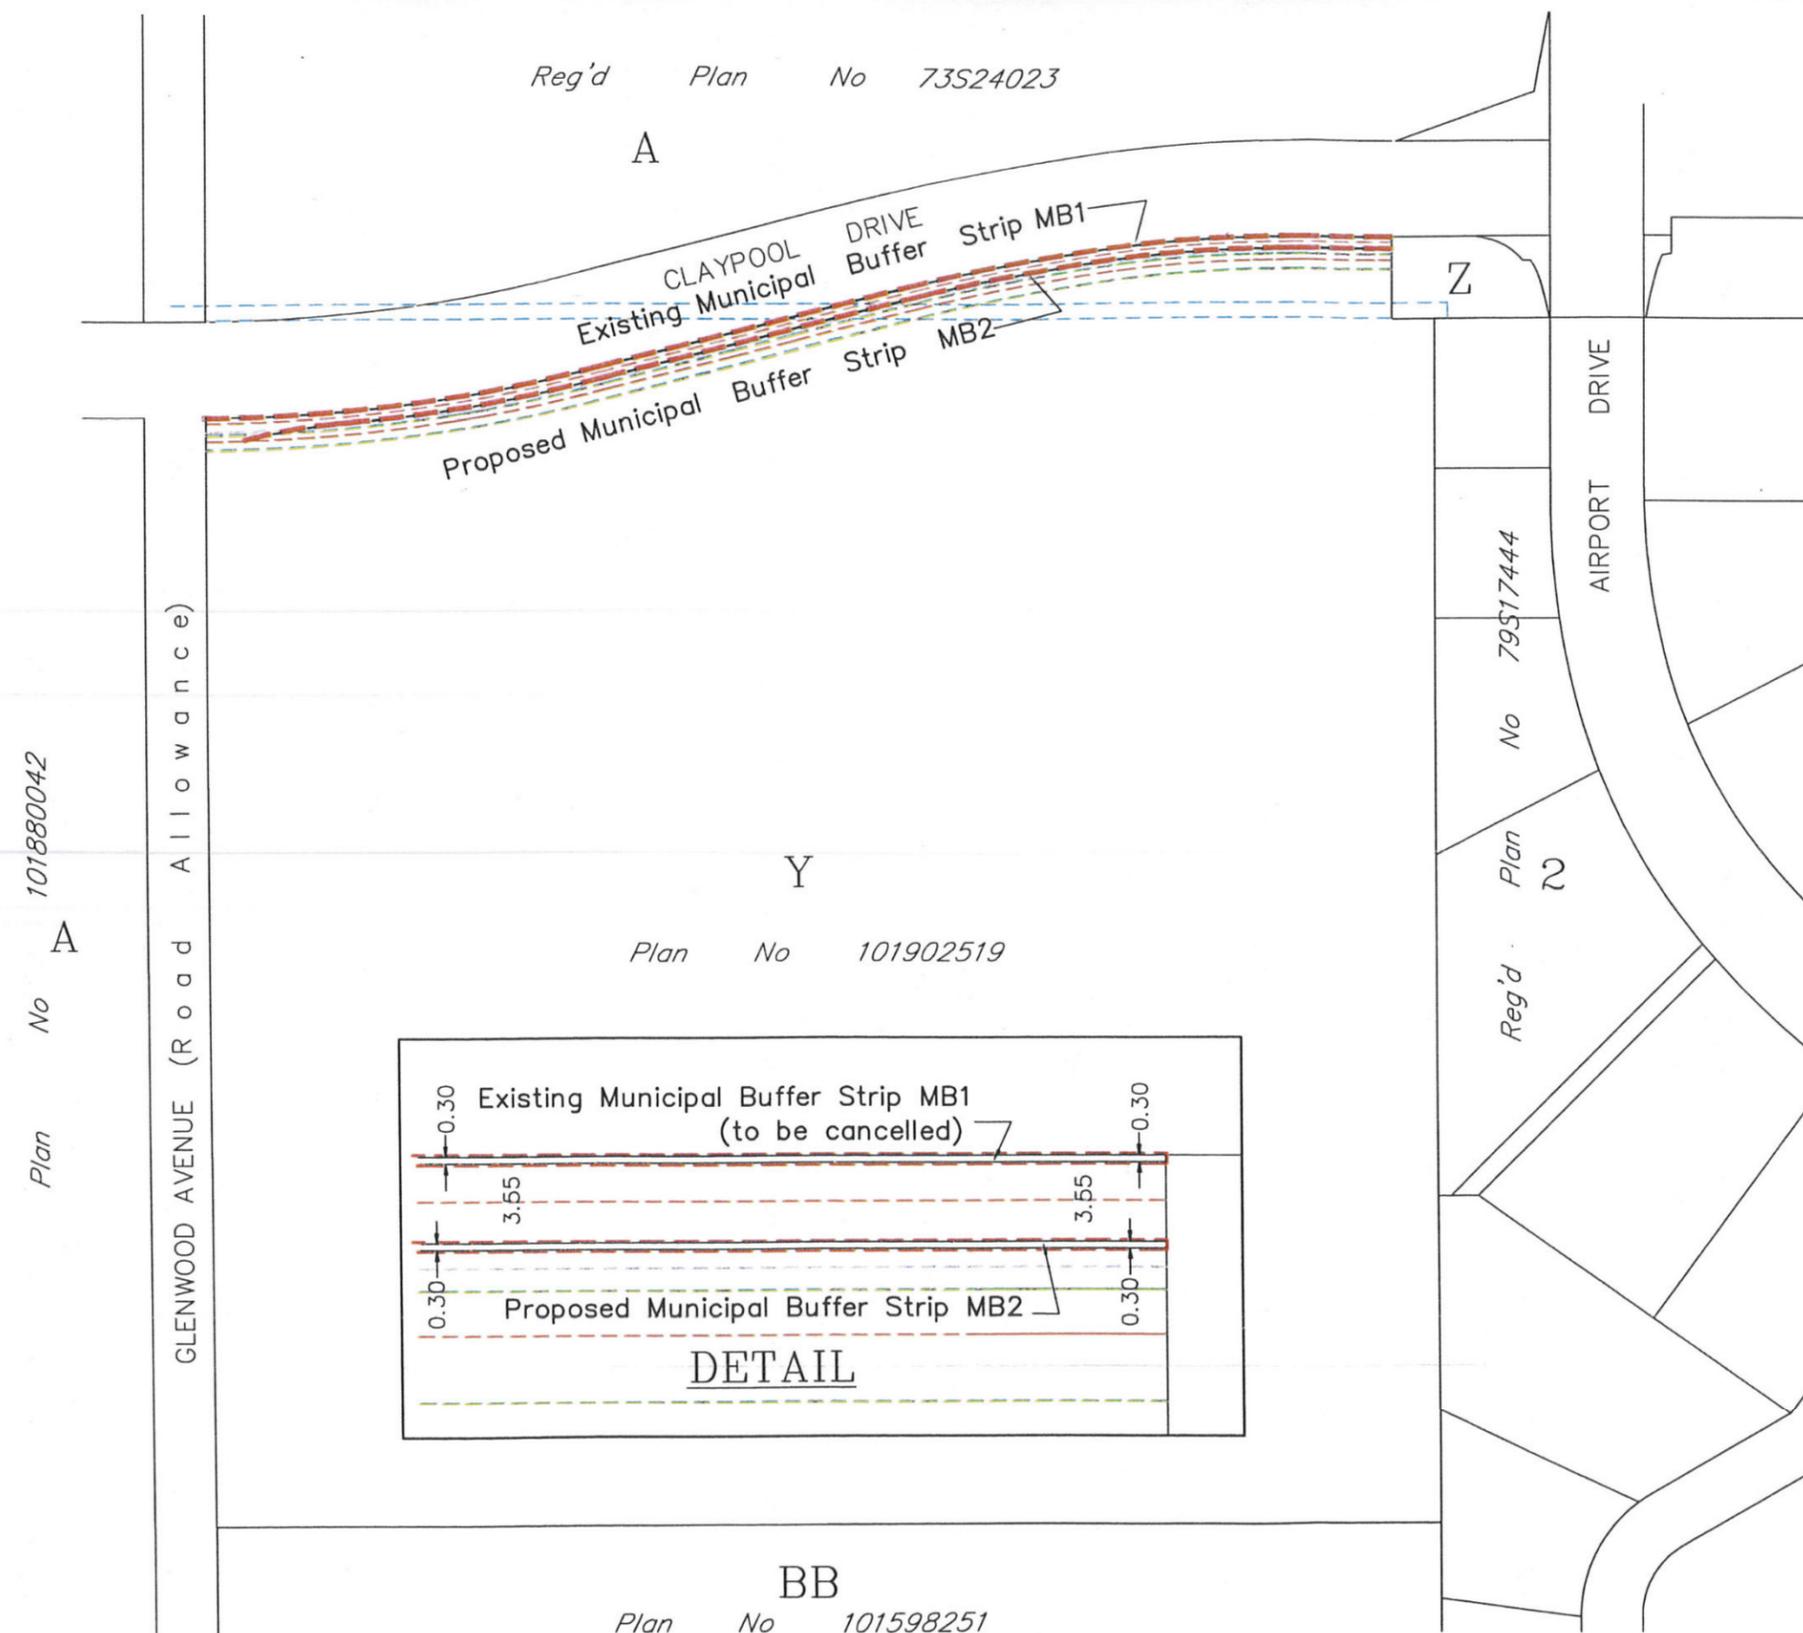

PLAN OF PROPOSED
 BUFFER REDESIGNATION
 OF MUNICIPAL BUFFER STRIP MB1
 PLAN NO 102299441
 SW 1/4 SEC 8-37-5-W 3RD MER
 & NW 1/4 SEC 5-37-5-W 3RD MER
 SASKATOON, SASKATCHEWAN
 SCALE 1:2000

B. J. Luey
 B.J. Luey September 4th, 2019
 Saskatchewan Land Surveyor

Seal

- Reg'd Plan No 92501837 (not on title)
- Easement Int Reg No 119521177 Plan No 102128521
- Easement Int Reg No 122355671 Plan No 102266085
- Easement Int Reg No 115226591 Plan No 101953278

Approved under the provisions of
 Bylaw No. 6537 of the
 City of Saskatoon

 Date
 Director of Planning and Development
 Division

Prepared by

 SC-0251-19sc CAS