



DEVELOPMENT APPEAL - LOCATION PLAN

ADDRESS: 410 Lowe Road

LOT:

BLOCK:


PLAN:



RECEIVED

DEC 10 2019

CITY CLERK'S OFFICE
SASKATOON

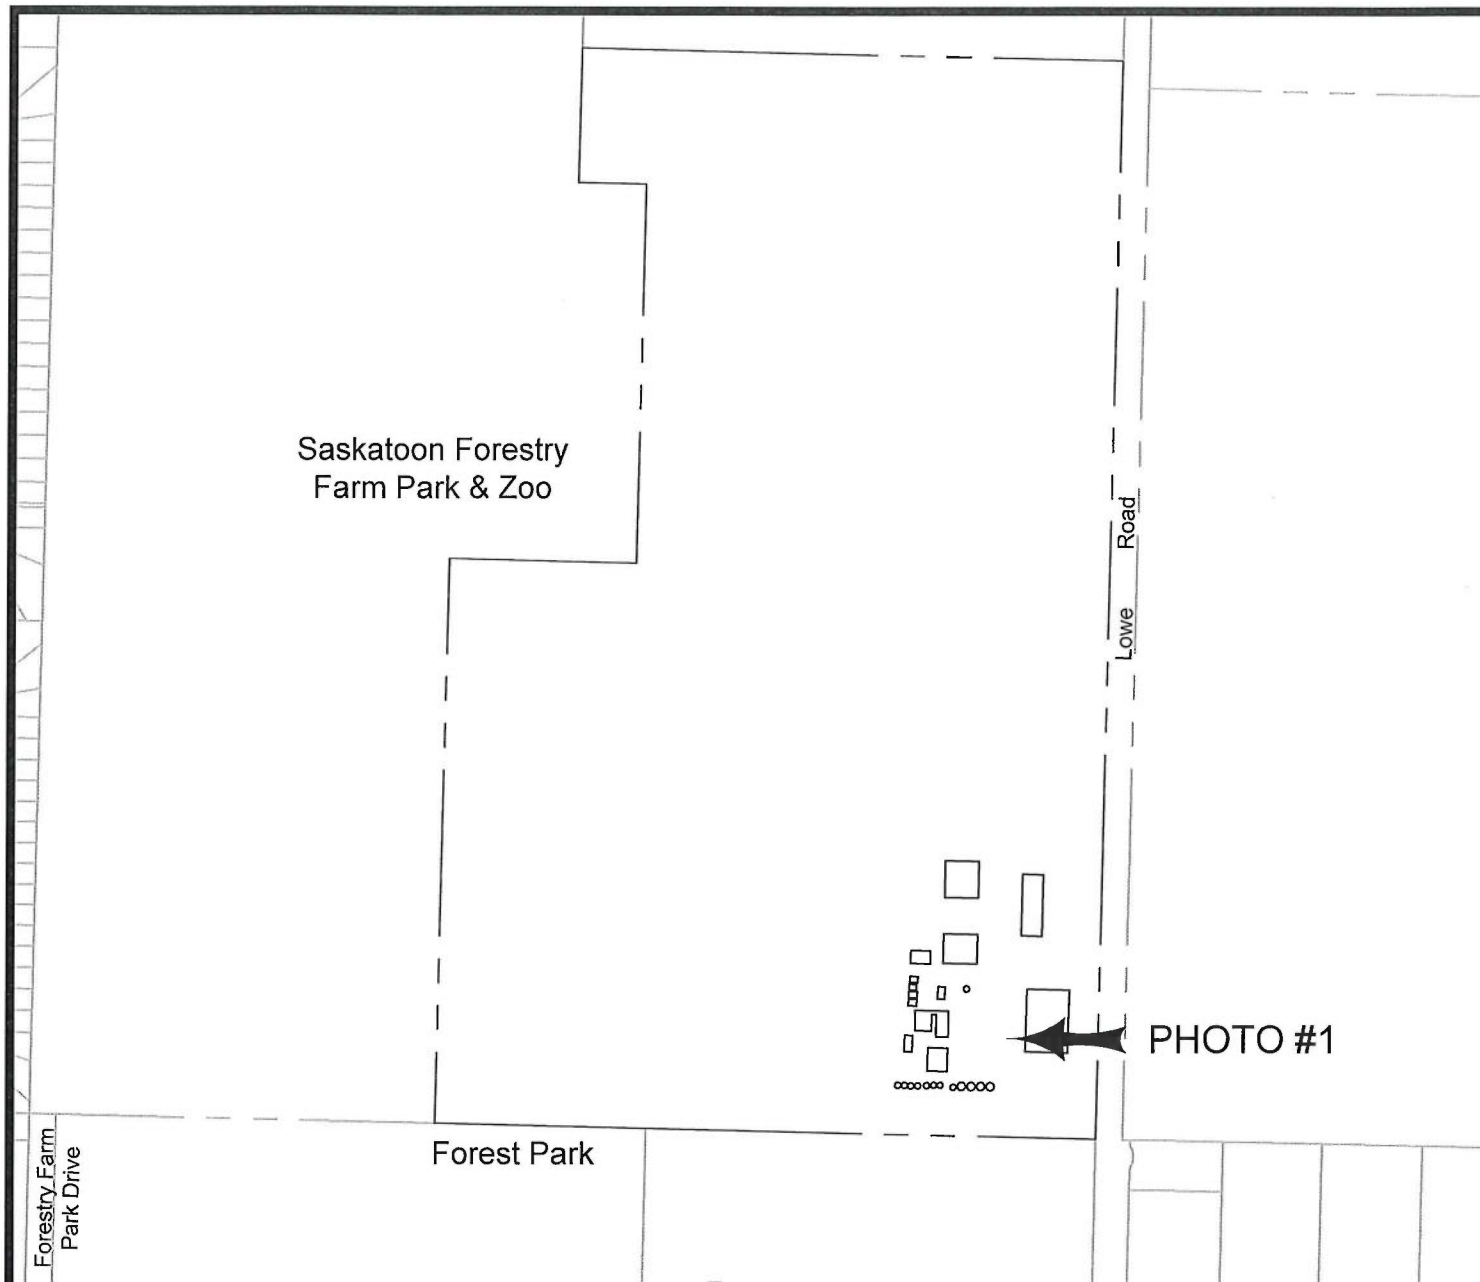

Proposed: A total of three hard-surfaced off-street parking spaces have been provided.

Required: This development requires a total of six hard-surfaced off-street parking spaces.

Resulting: This results in a deficiency of three hard-surfaced off-street parking spaces.

DEVELOPMENT APPEAL - SITE PLAN

ADDRESS: 410 Lowe Road

LOT:

BLOCK:

PLAN:



PHOTO 1



PHOTO 2



2017 AERIAL PHOTOGRAPHY