

DEVELOPMENT APPEAL - LOCATION PLAN

ADDRESS: 312 Arthur Avenue

LOT: 22 & 35

BLOCK: 2


PLAN: F5527 & 101434283



RECEIVED

DEC 10 2019

CITY CLERK'S OFFICE
SASKATOON

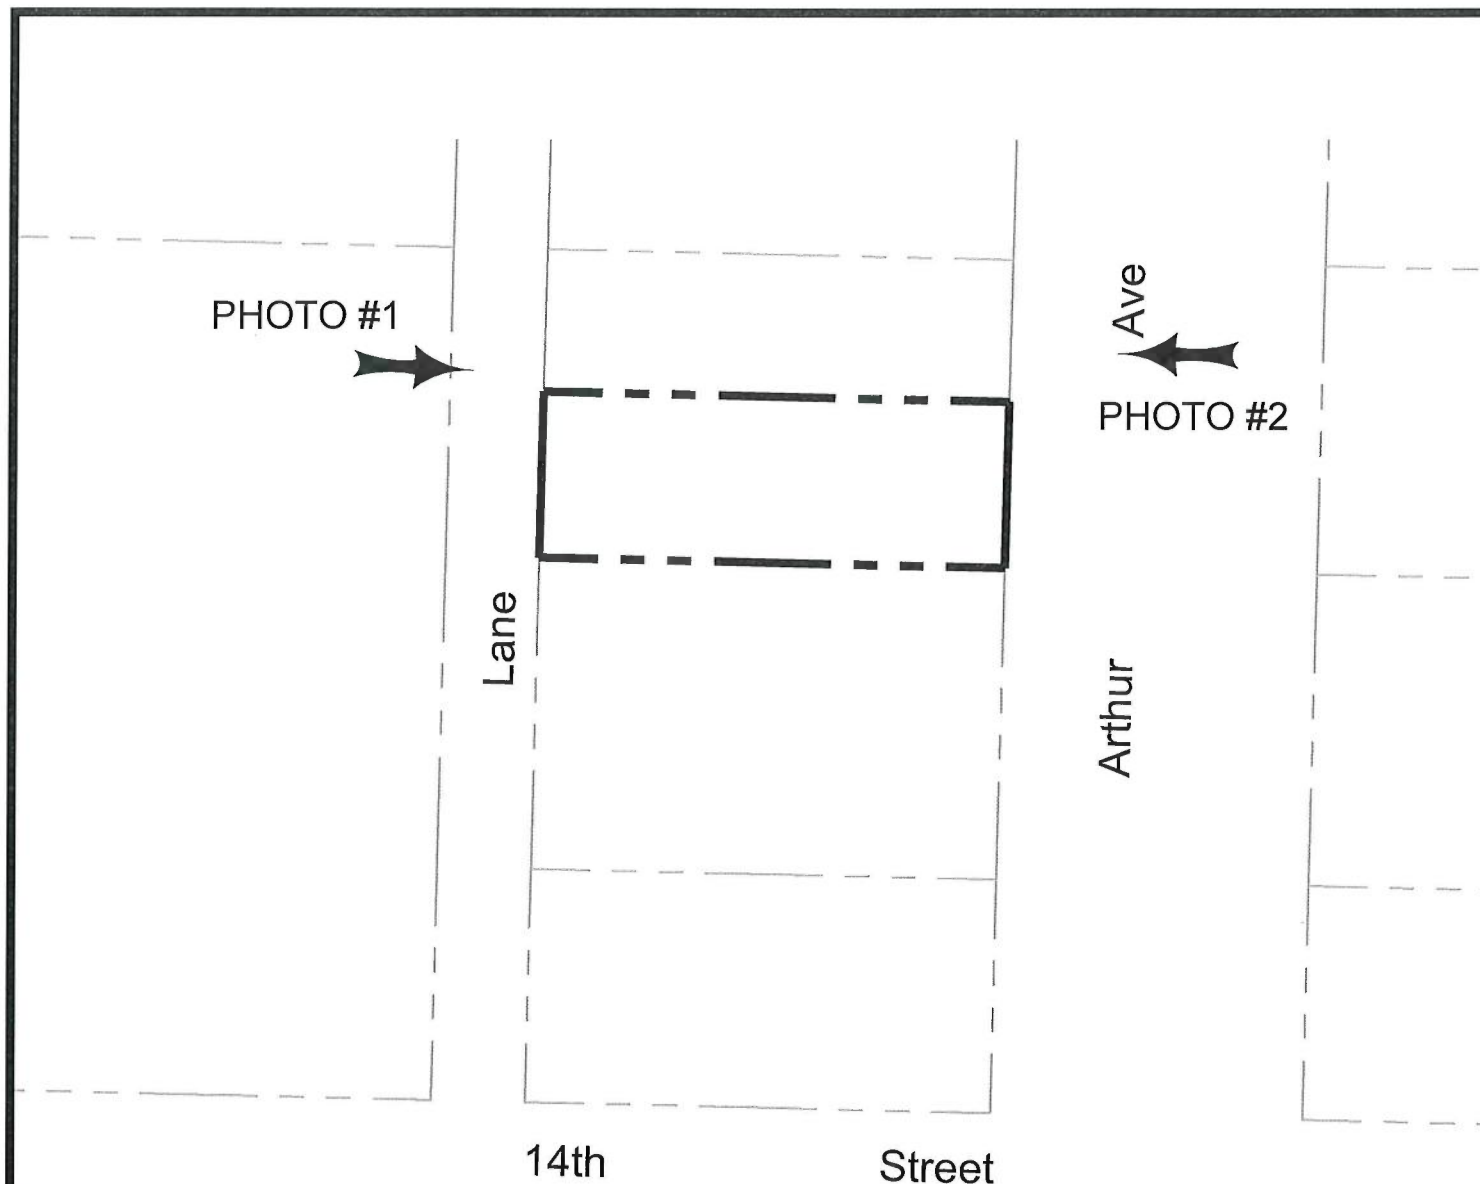

Proposed: No hard-surfaced off-street parking spaces have been provided in the rear yard.

Required: This development requires a total of two hard-surfaced off-street parking spaces in the rear yard.

Resulting: This results in a deficiency of two hard surfaced off-street parking spaces.

DEVELOPMENT APPEAL - SITE PLAN

ADDRESS: 312 Arthur Avenue

LOT: 22 & 35

BLOCK: 2

PLAN: F5527 & 10143483



PHOTO 1



PHOTO 2

