

PARKING INVENTORY

- 1 LOADING ZONE
- 10 PARKING SPOTS


PLAN DESCRIPTION/REVISION	DATE	BY	SEAL

CHECKED BY:	CHECKED BY:
DATE	DATE
DRAWN BY: JMR	DATE: 2020-JAN-28




LUXE CONDOMINIUMS PARKING
ANGLE PARKING ON SOUTH SIDE OF 9TH STREET
EXISTING CONDITIONS

ENGINEER	
SCALES:	
HOR.:	
VERT.:	
SHEET NO. 1 OF 1	PLAN NO.
	DATE

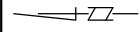

BROADWAY AVENUE

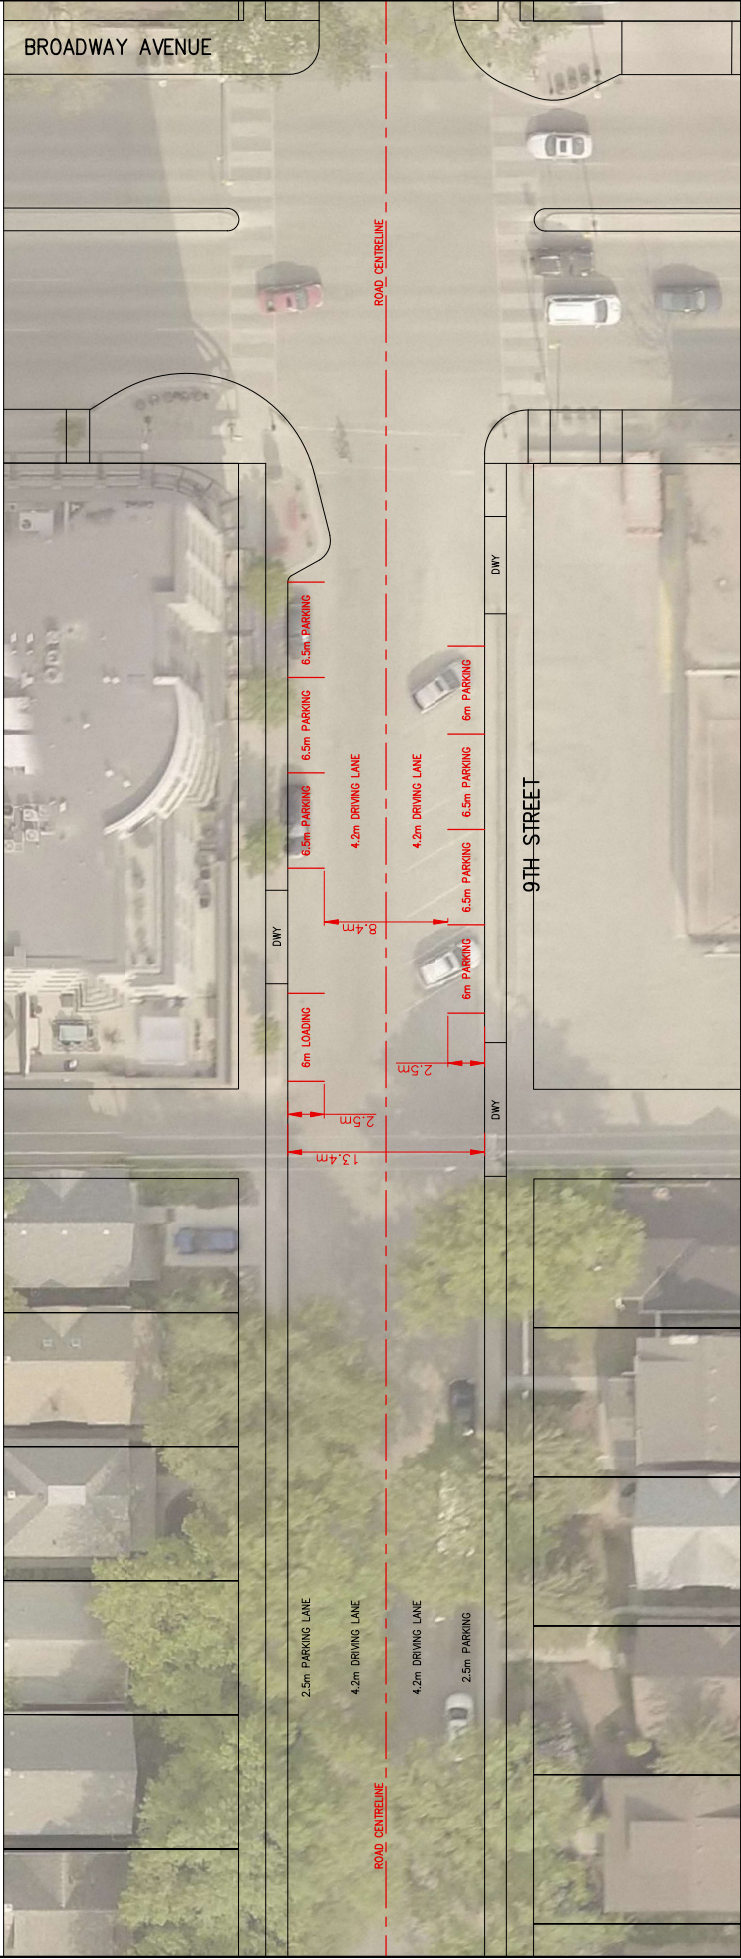


PARKING INVENTORY

1 LOADING ZONE

7 PARKING SPOTS

PLAN DESCRIPTION/REVISION	DATE	BY	SCALE

CHECKED BY: _____ DATE _____	CHECKED BY: _____ DATE _____
DRAWN BY: _____ DATE _____	DATE: 2015-JAN-28


 LUXE CONDOMINIUMS PARKING
 PARALLEL PARKING NORTH & SOUTH SIDES OF 9TH STREET

DESIGNER SCALE: 1 NOV. 2015 SHEET NO. 1 OF 1 PLAN NO. _____	DATE _____
---	------------