


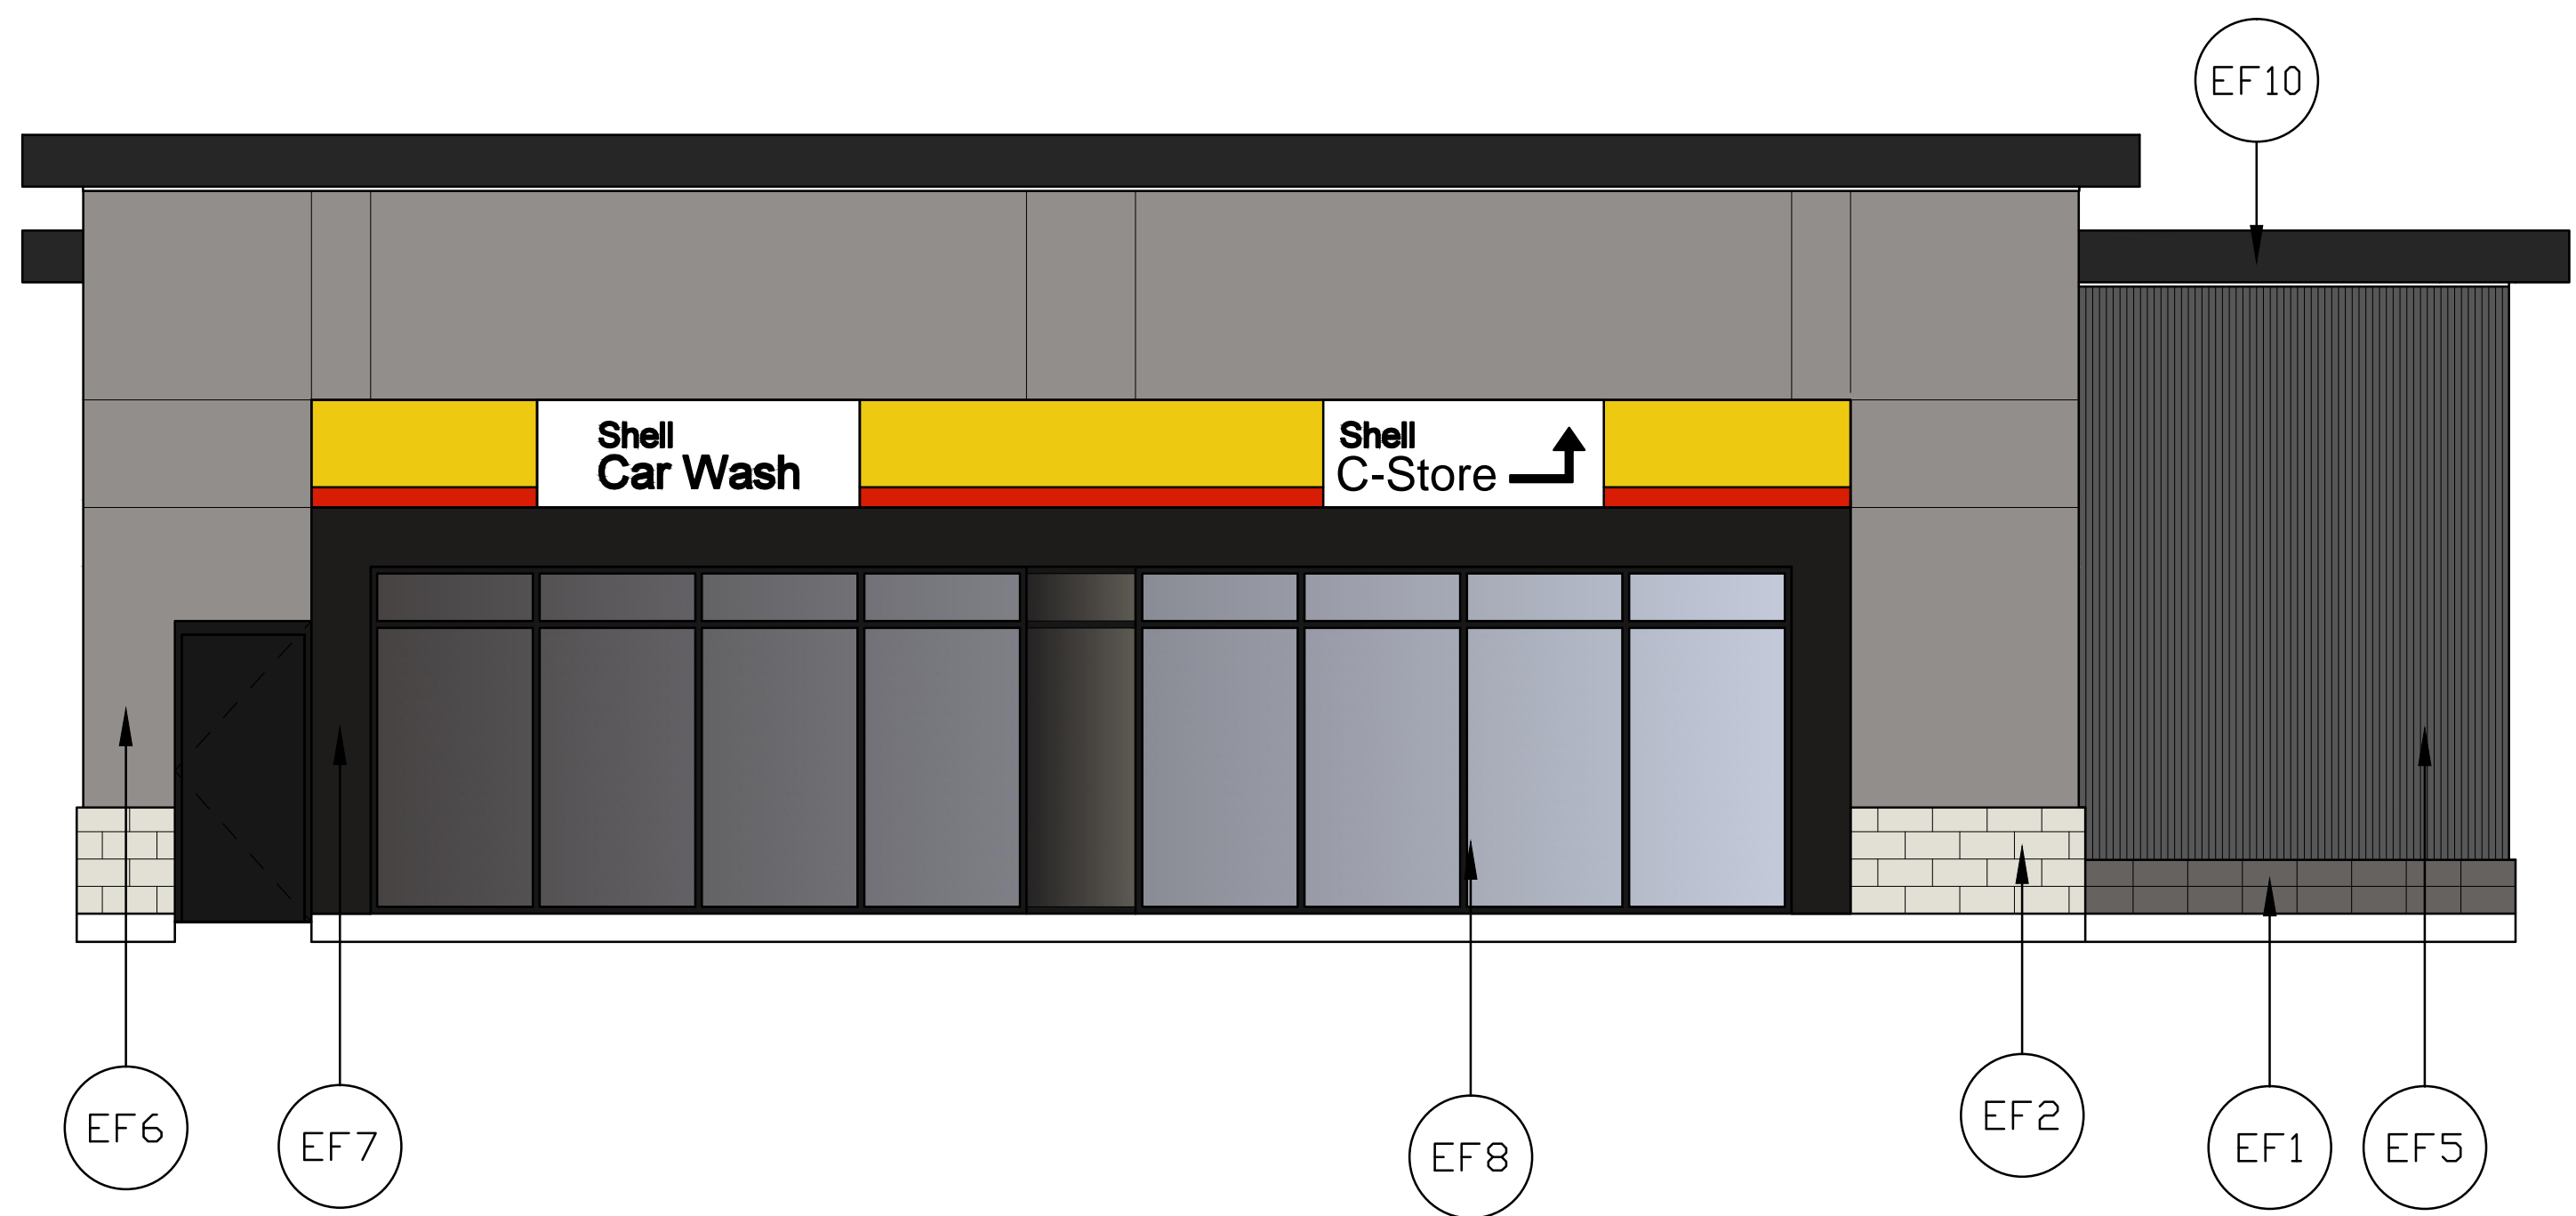

1 NORTH ELEVATION
SCALE TO FIT



2 WEST ELEVATION
SCALE TO FIT



3 EAST ELEVATION
SCALE TO FIT



4 SOUTH ELEVATION
SCALE TO FIT

EF1 CONCRETE BLOCK VENEER TYPE 2
COLOUR 1 (STACKED BOND)
EXPOCRETE "CHARCOAL" #305 (SMOOTH)

EF2 CONCRETE BLOCK VENEER TYPE 1 COLOUR 1
(RUNNING BOND)
EXPOCRETE "NATURAL GREY" #500 (SMOOTH)

EF3 CONCRETE BLOCK VENEER TYPE 3 COLOUR 1
(STACKED BOND, SPLIT FACE)
EXPOCRETE "CHARCOAL" #305 (SPLIT FACE)

EF4 METAL CLADDING TYPE 2 (WOOD GRAIN)

EF5 VERTICAL METAL CLADDING TYPE 1, 7/8"
CORRUGATED, COLOUR: WXL 55174 "DEEP
GREY"

EF6 EIFS. COLOUR TO MATCH WXL 56071 "STONE
GREY"

EF7 3 COAT ACRYLIC STUCCO (BLACK)

EF8 CLEAR ANODIZED ALUMINUM WINDOW
UNIT/STOREFRONT, BLACK ANODIZED CAPS
ONLY.

EF9 HOLLOW METAL DOOR AND FRAME.
PAINTED TO MATCH EF5.

EF10 PREFINISHED METAL FASCIA, WXL 56068
(BLACK)

EF11 SHELL SIGN BAND (SHELL YELLOW/RED)

EF12 SHELL LIFESTYLE GRAPHICS

EVERGREEN CROSSING
PRELIMINARY SHELL
ELEVATIONS

JUNE 11, 2020