


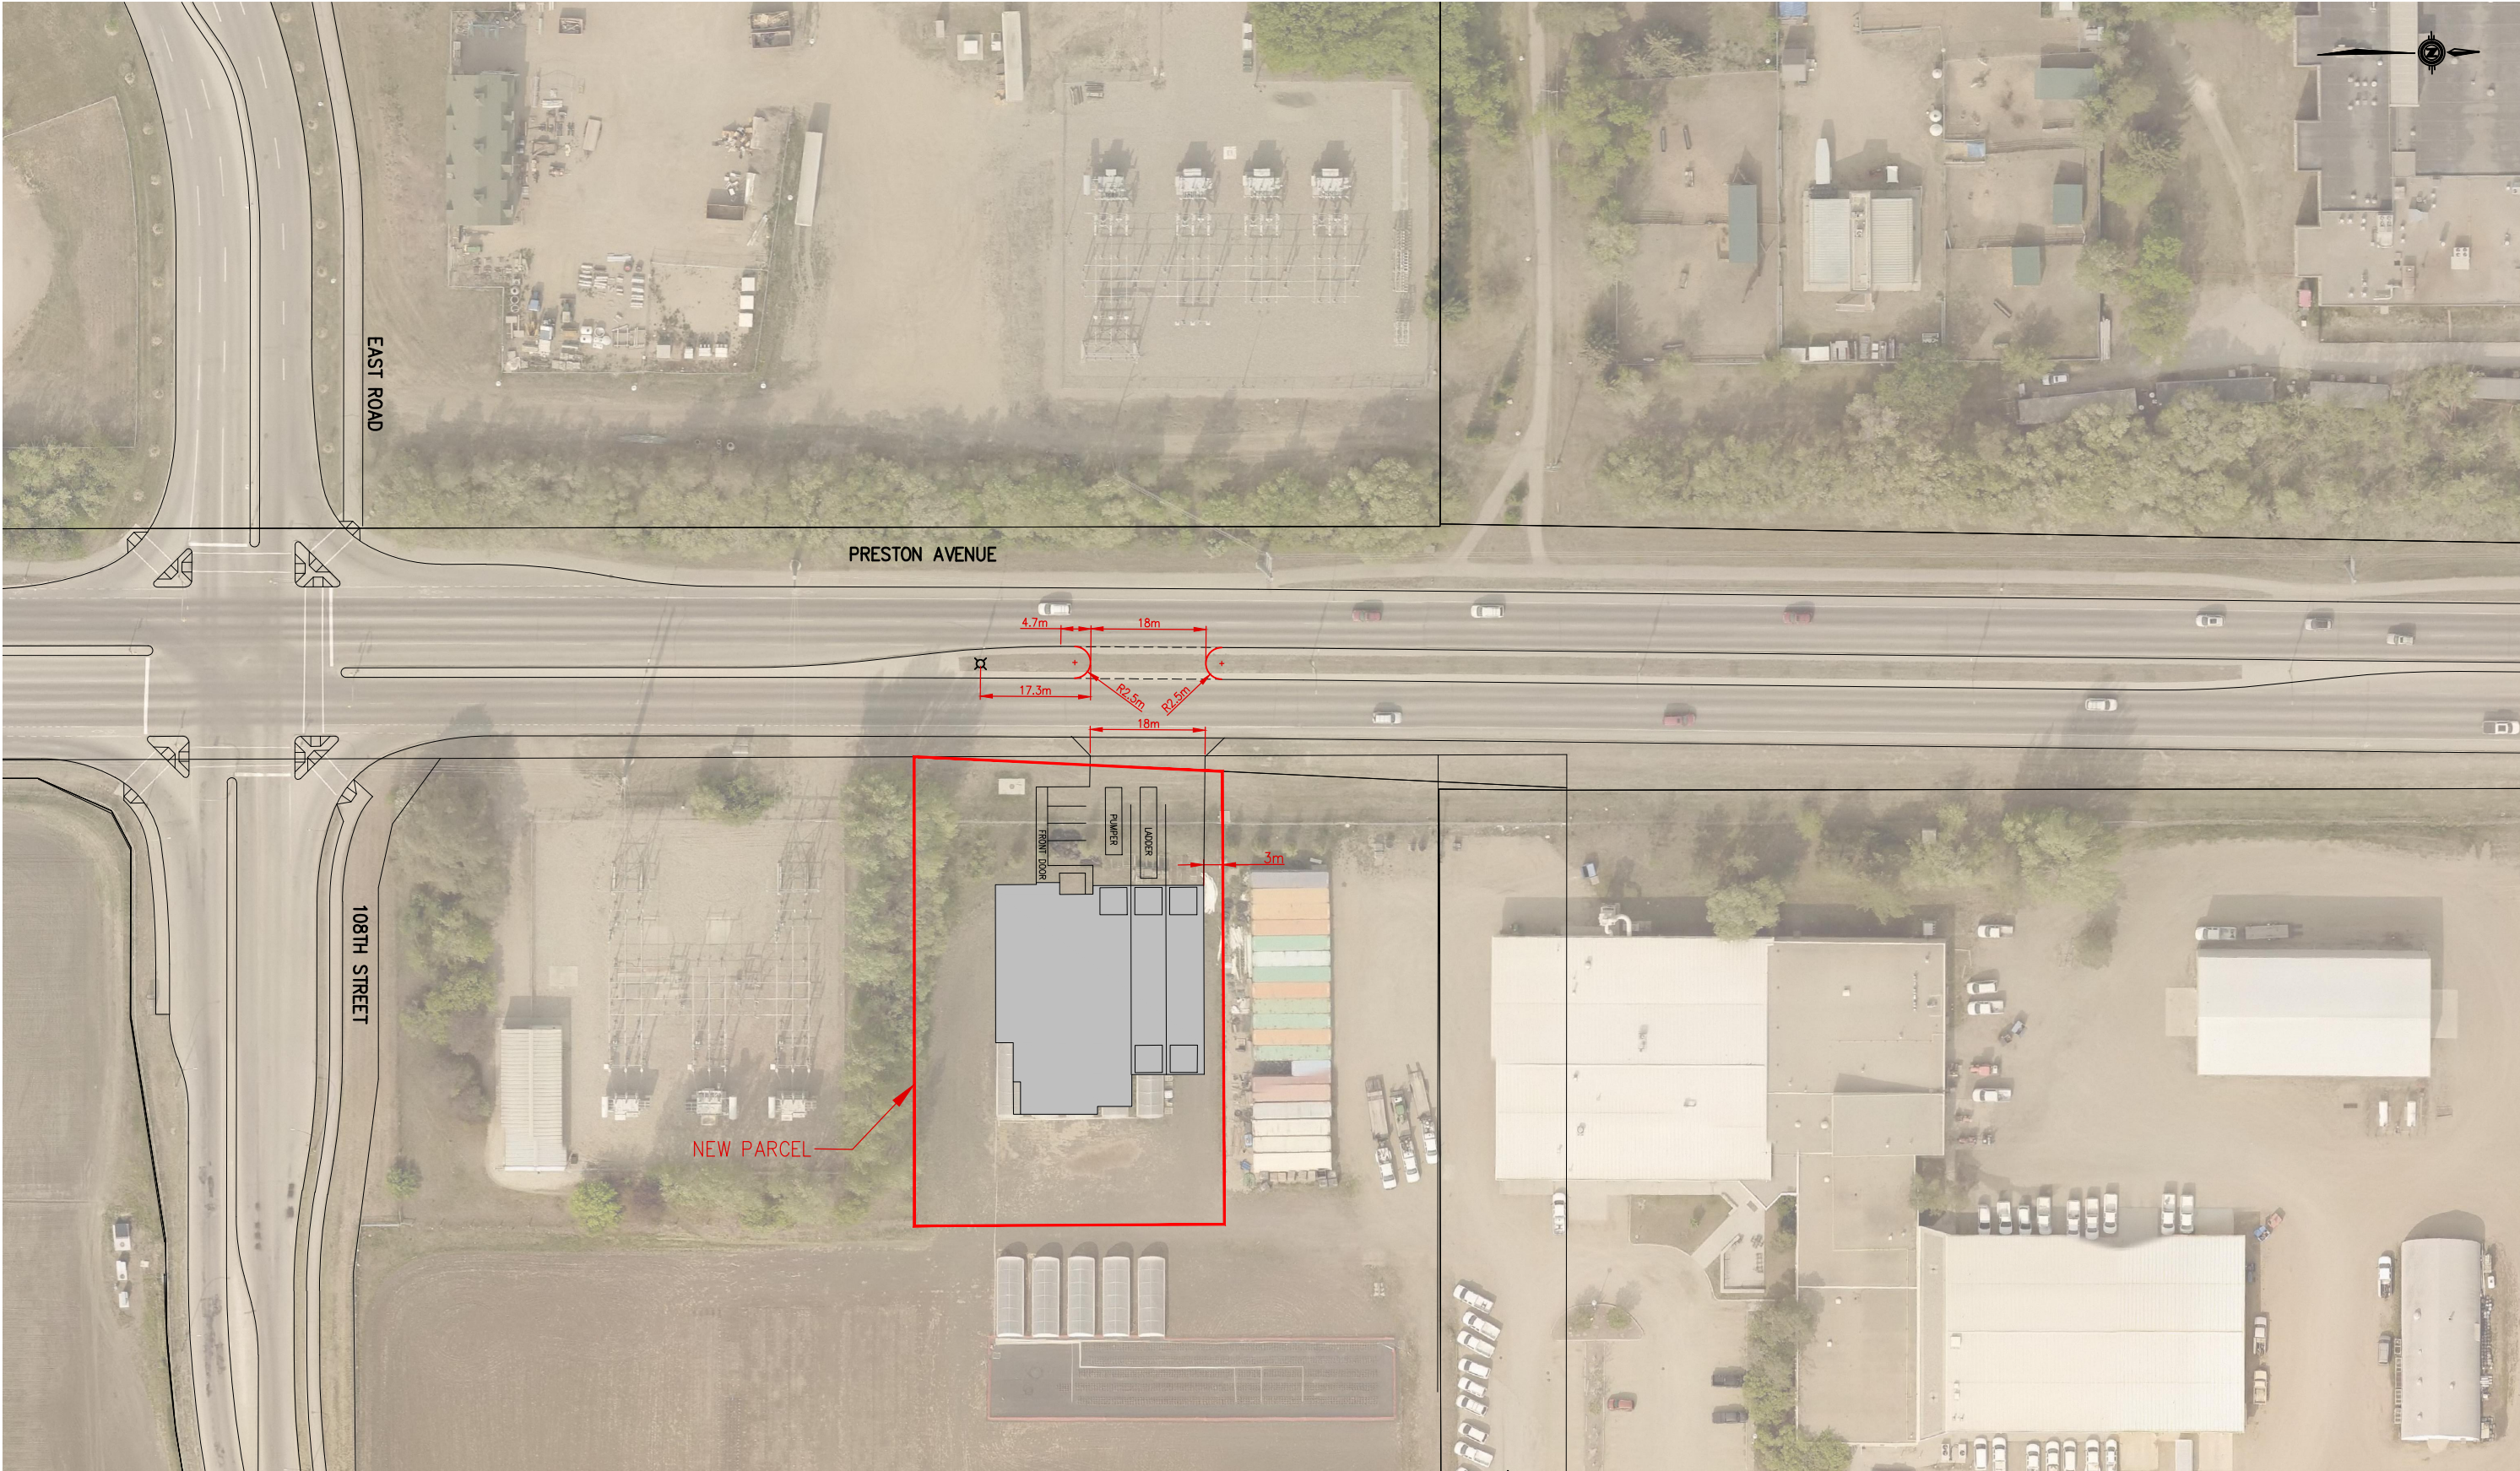

X	DESCRIPTION OF PLAN/REVISION	2019-MAR-01	XXX		
	PLAN DESCRIPTION/REVISION	DATE	BY	SEAL	

PRELIMINARY ONLY

DATE

CHECKED BY:	CHECKED BY:
DATE	DATE
DRAWN BY: JMR	DATE: 2019-MAR-01



SIGNING & PAVEMENT MARKINGS
PROPOSED PRESTON AVENUE FIRE HALL
NORTH OF 108TH STREET
EAST SIDE OF STREET

ENGINEER	
SCALES : HOR. 1:1000 VERT.	DATE
SHEET NO.	PLAN NO.
	PROPOSED