




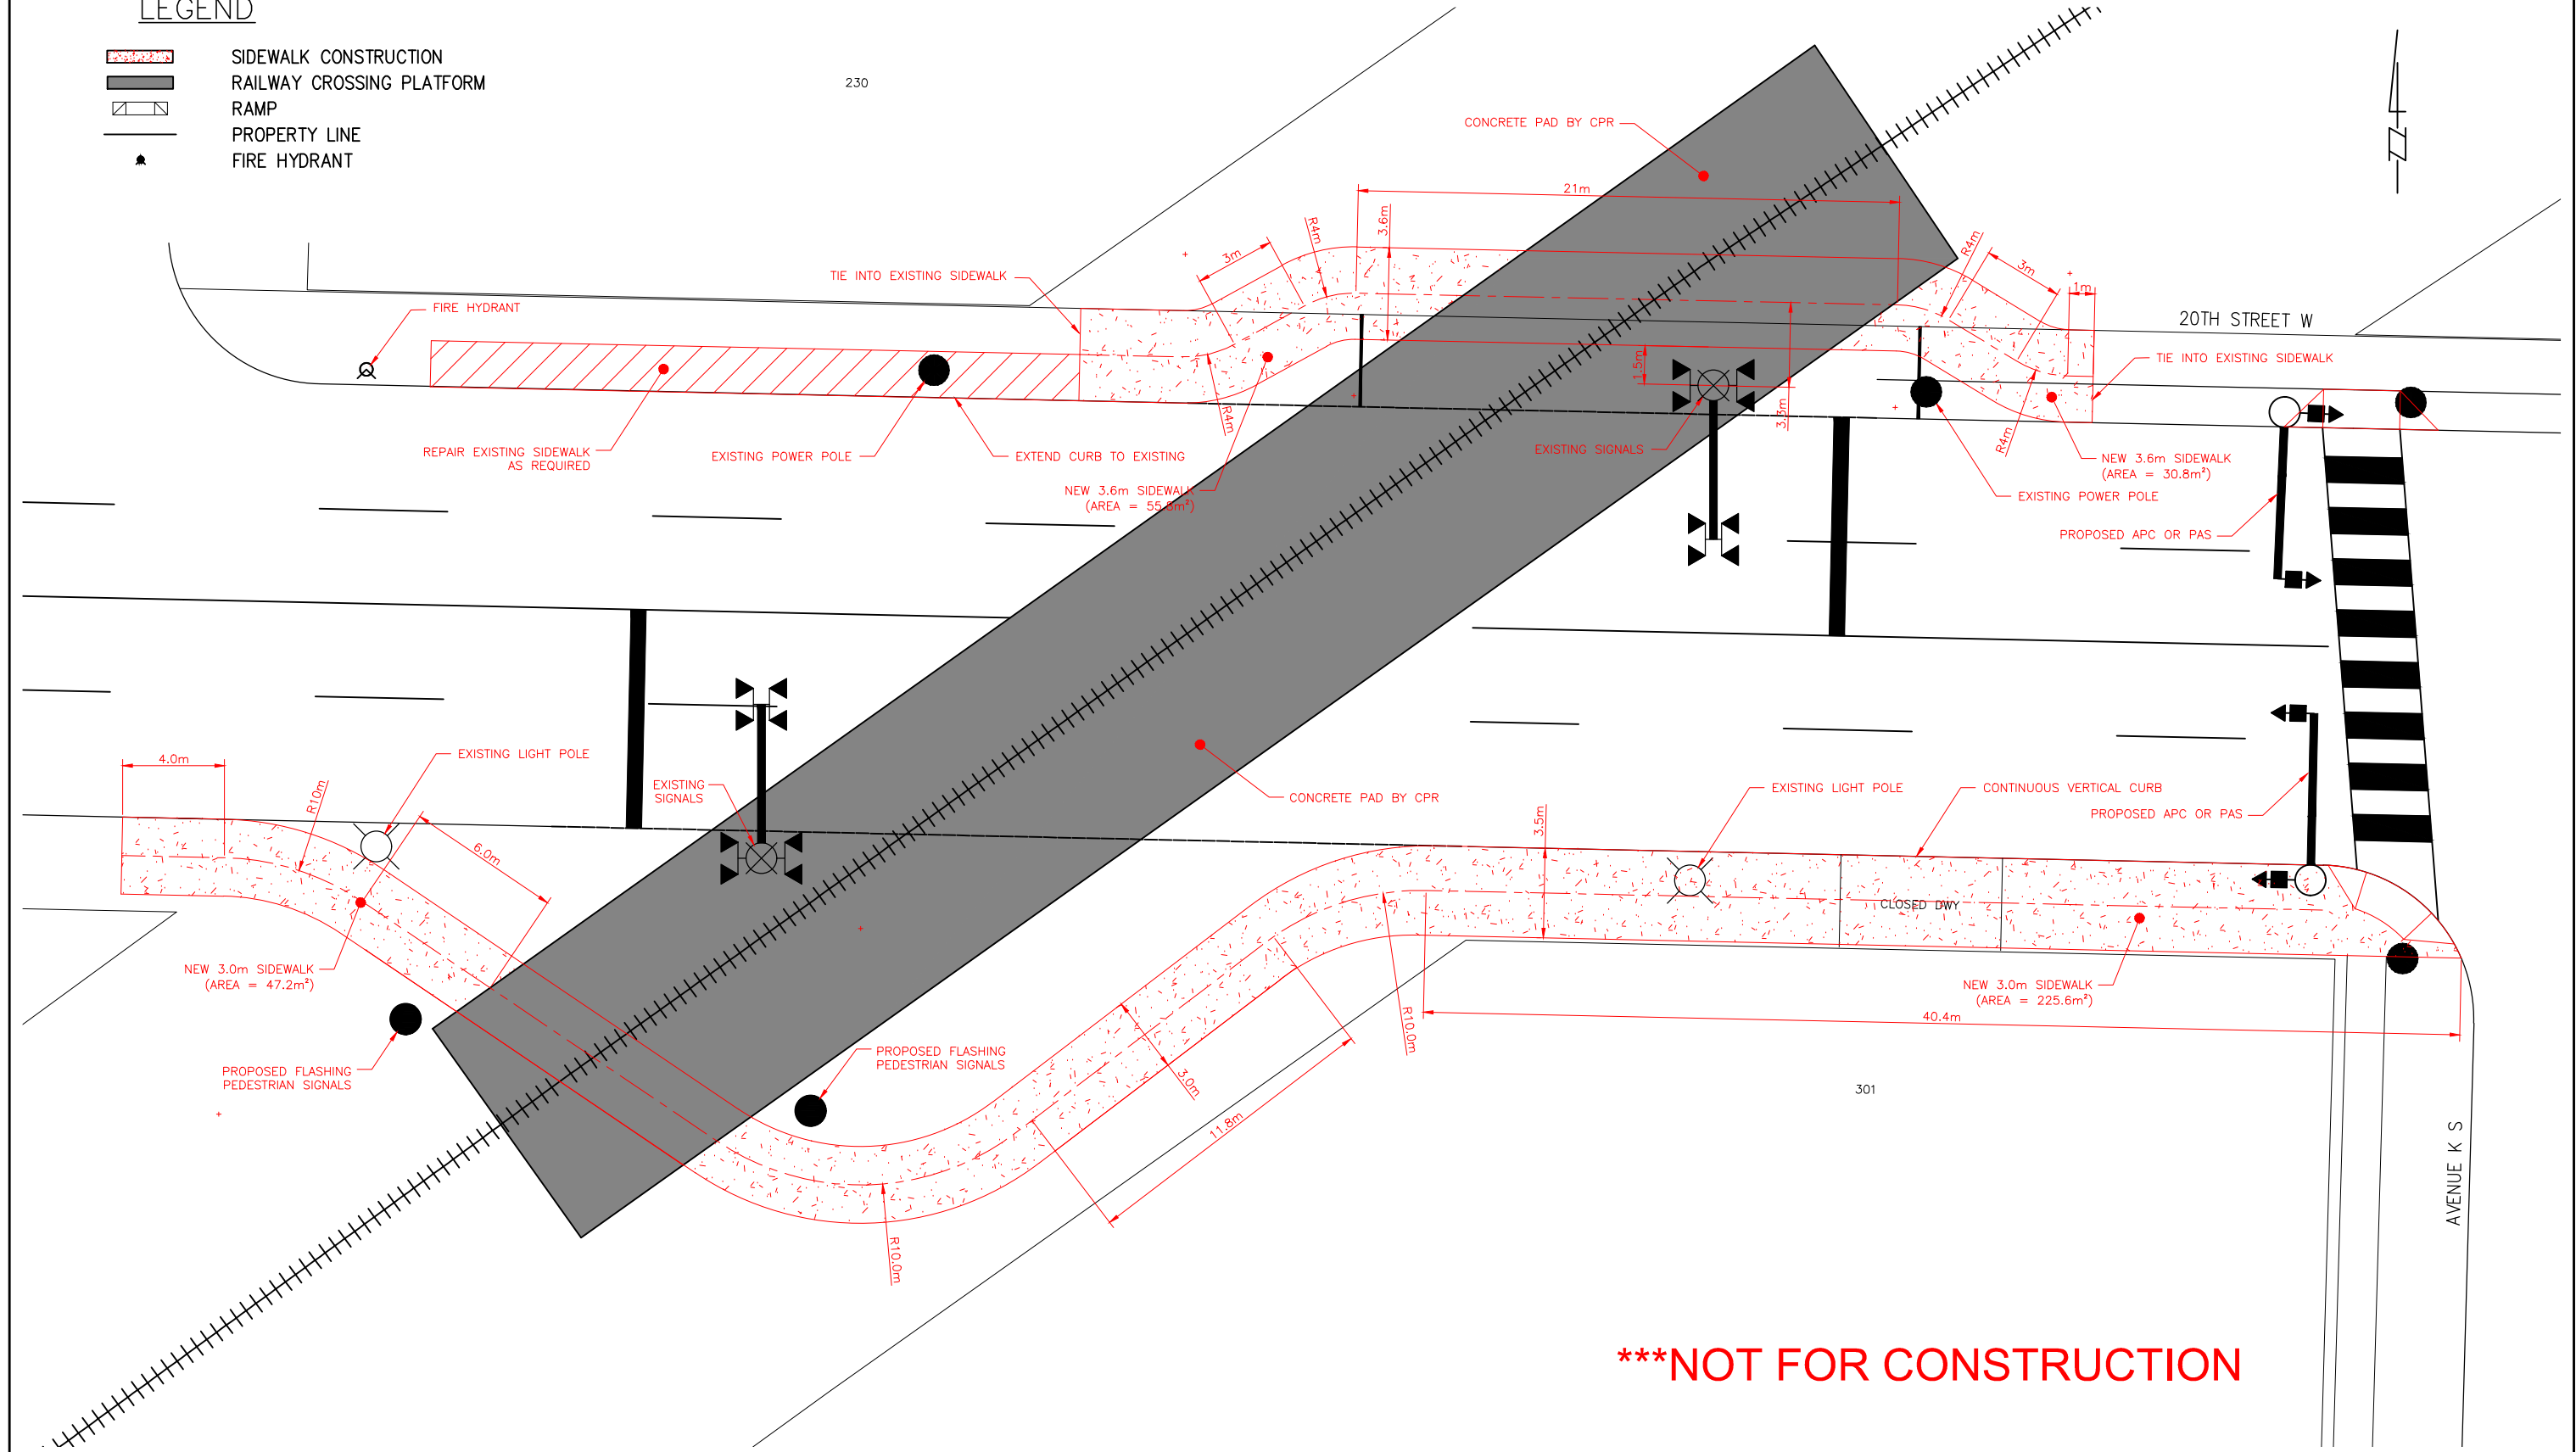


LEGEND

-  SIDEWALK CONSTRUCTION
-  RAILWAY CROSSING PLATFORM
-  RAMP
-  PROPERTY LINE
-  FIRE HYDRANT

230



\*\*\*NOT FOR CONSTRUCTION

NO.	DESCRIPTION/REVISION	DATE	BY	SEAL
1	NEW SIDEWALK ALIGNMENT	2021-FEB-02	SJK	

CHECKED BY:	CHECKED BY:
DATE	DATE
DRAWN BY: SJK	DATE: 2021-FEB-01



SIGNING & PAVEMENT MARKINGS	
20th STREET W CP RAILWAY	
SHEET NO. 1 OF 1	PLAN NO. 106-0041-012r001

ENGINEER	DATE
SCALES:	
HOR. 1:250	
VERT. 1:250	