



# Neault Road Expansion - Land Requirements

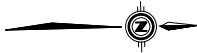

Appendix 1

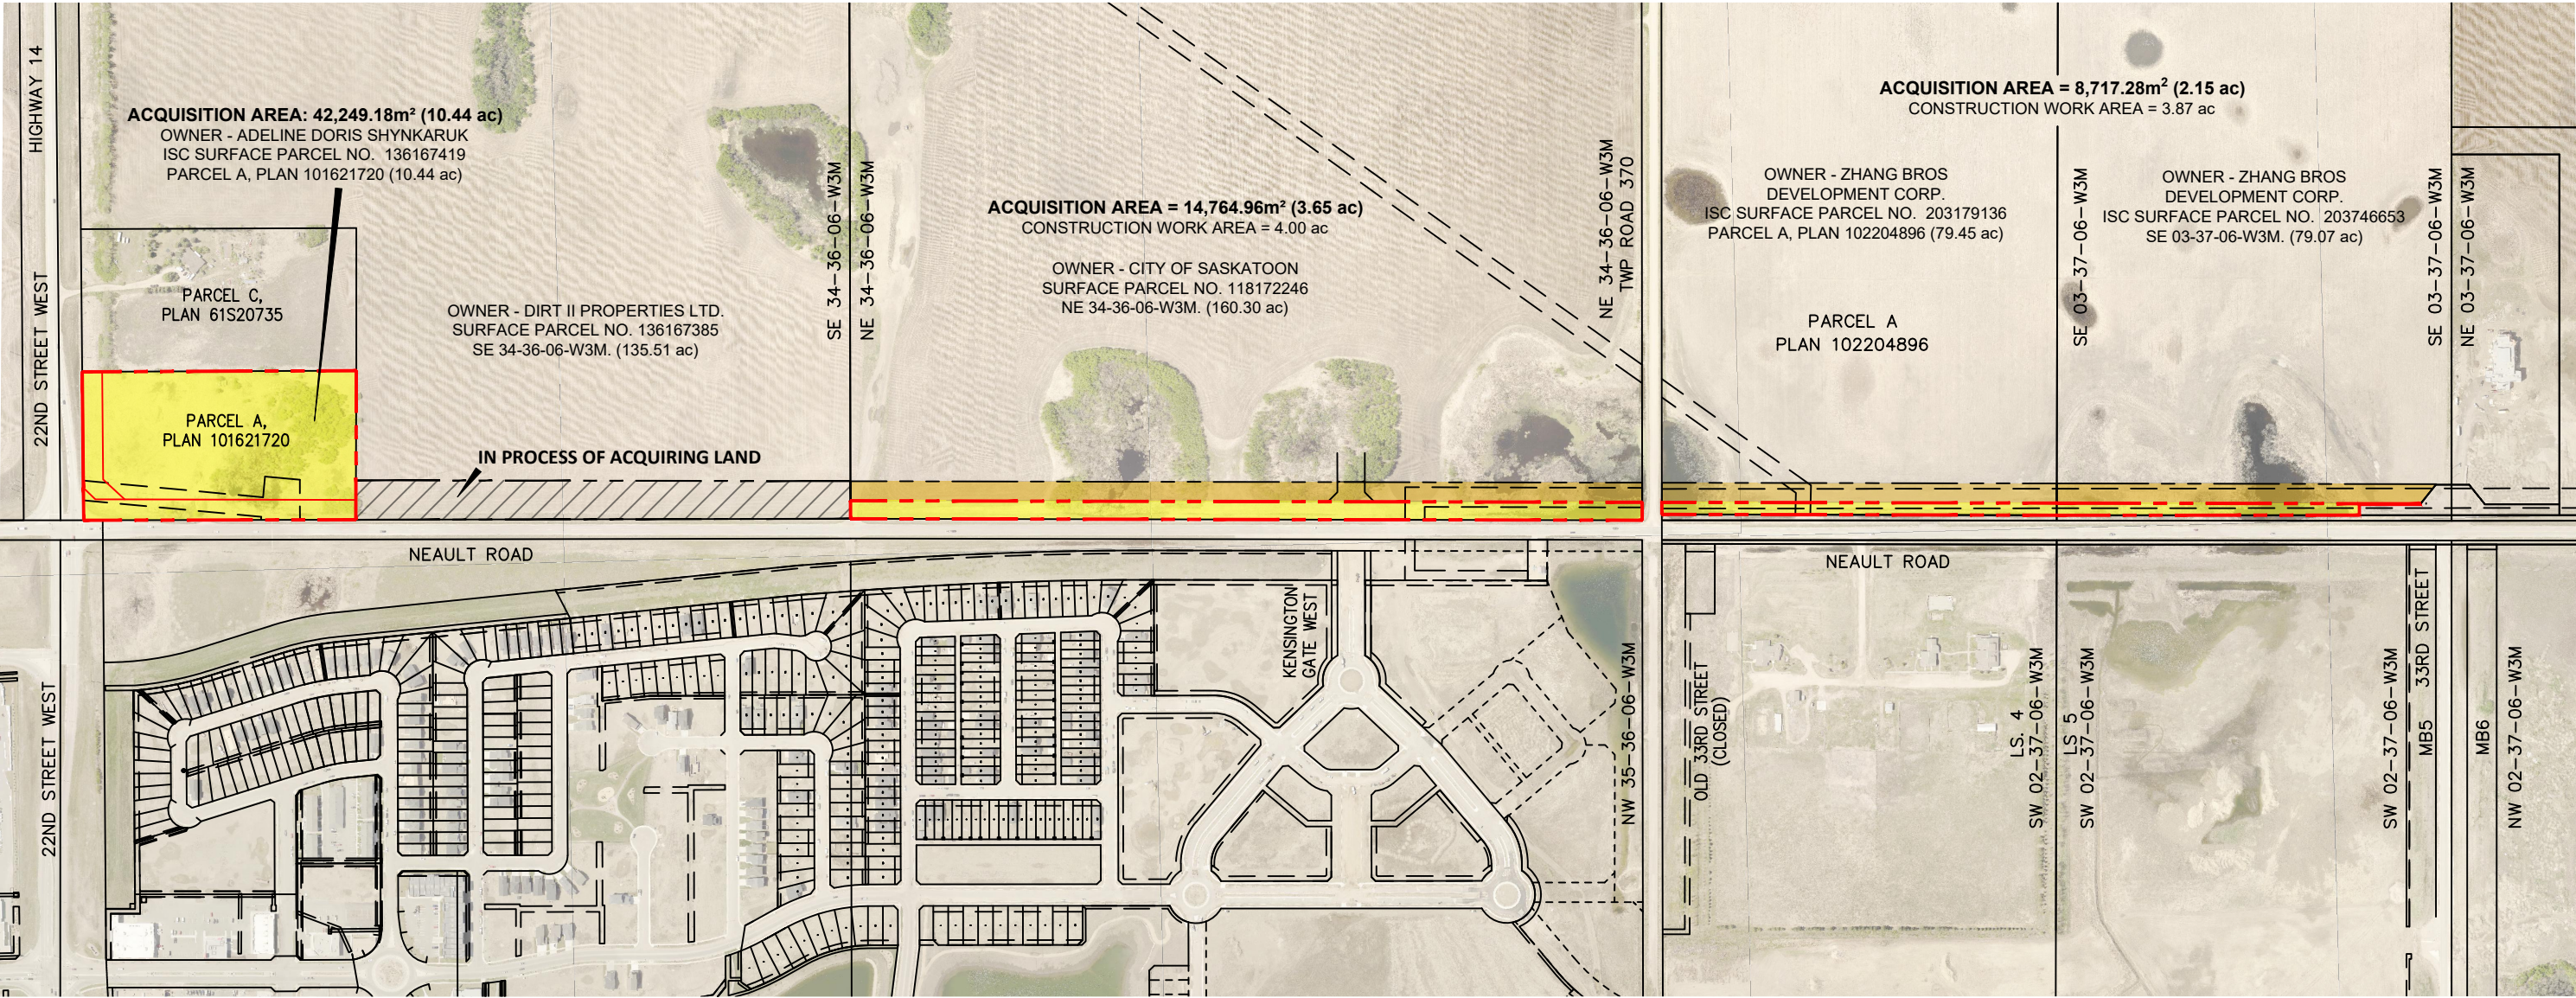

Land Requirements

**LEGEND**

- EXISTING PROPERTY LINE
- OVERHEAD POWERLINE EASEMENT
- ACQUISITION AREA
- CONSTRUCTION WORK AREA

PLAN DESCRIPTION/REVISION	DATE	BY	SEAL
1 LAND OWNER INFORMATION AND AREAS	2021-NOV-17	AAP	

CHECKED BY:	CHECKED BY:
SIGNATURE _____	SIGNATURE _____
NAME _____	NAME _____
DATE _____	DATE _____
DRAWN BY: AAP DATE: 2021-NOV-17	DWG STDS CHECKED BY: _____ DATE: _____



2019 NEAULT ROAD PWM SERVICING  
 PROPOSED PROPERTY ACQUISITION  
 NEAULT ROAD  
 22ND STREET TO 33RD STREET

ENGINEERING MANAGER \_\_\_\_\_

SCALES:  
 HOR. NTS \_\_\_\_\_  
 VERT. \_\_\_\_\_ DATE \_\_\_\_\_

SHEET NO. \_\_\_\_\_ PLAN NO. \_\_\_\_\_  
 240-0999-024r001

APPENDIX 1