


Site Plan – 1527 Idylwyld Drive North

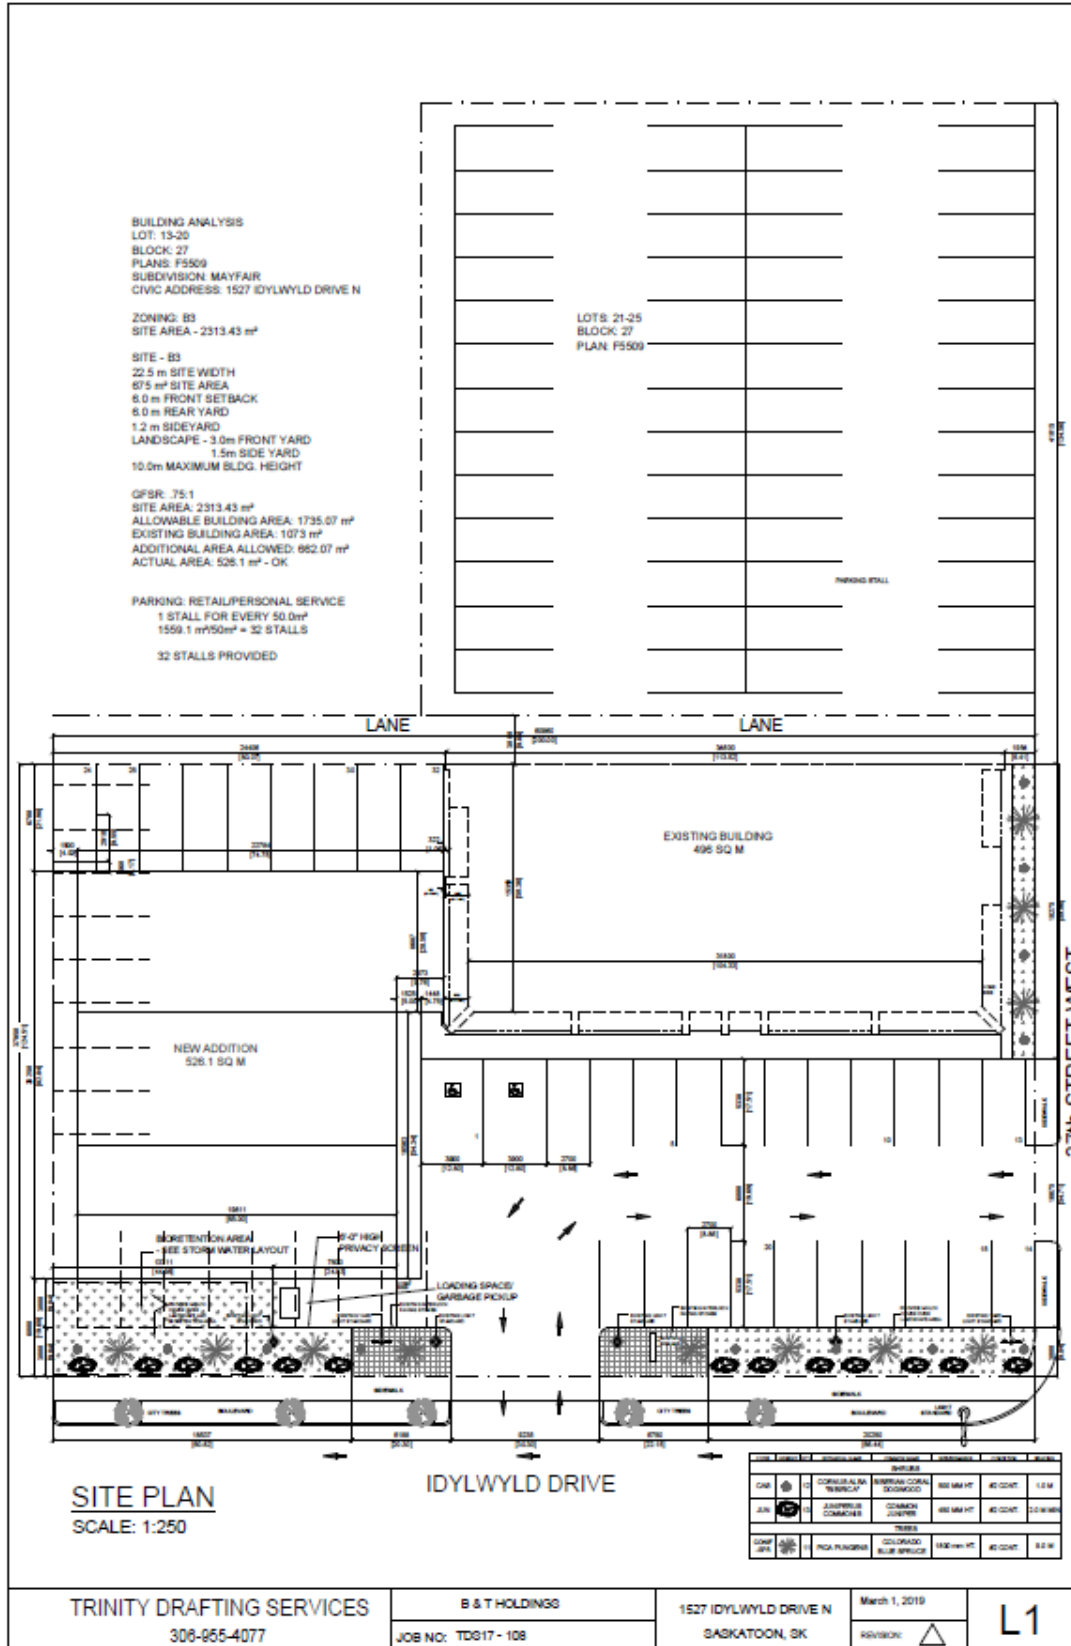

TRINITY DRAFTING SERVICES
 308-655-4077

B & T HOLDINGS
 JOB NO: TDC17 - 108

1527 IDYLWYLD DRIVE N
 SASKATOON, SK

March 1, 2019
 REVISION:

L1