

NEW LEASED AREA 1 = 2040.8m²

NEW LEASED AREA 2 = 141.6m²

TOTAL LEASED AREA 2 = 2182.4m²

NO.	PLAN DESCRIPTION/REVISION	DATE	BY	SCALE
1	NEW LEASED AREA	2022-JAN-28	SJK	


CHECKED BY:	Lanning, Chelsea	DATE:	2022.02.02
DRAWN BY:	SJK	DATE:	2022-JAN-28

CHECKED BY:	Kelts, Sheliza	DATE:	2022.02.02
DRAWN BY:	SJK	DATE:	2022-JAN-28



SIGNING & PAVEMENT MARKINGS
 WEST CENTRAL MULTI-USE PATHWAY
 NEW LEASED AREA
 AVENUE N S TO
 20th STREET W

TITLE	NEW LEASED AREA
SCALE	1:500
DATE	2022
SHEET NO.	1 OF 1
PLAN NO.	241-0042-003r001

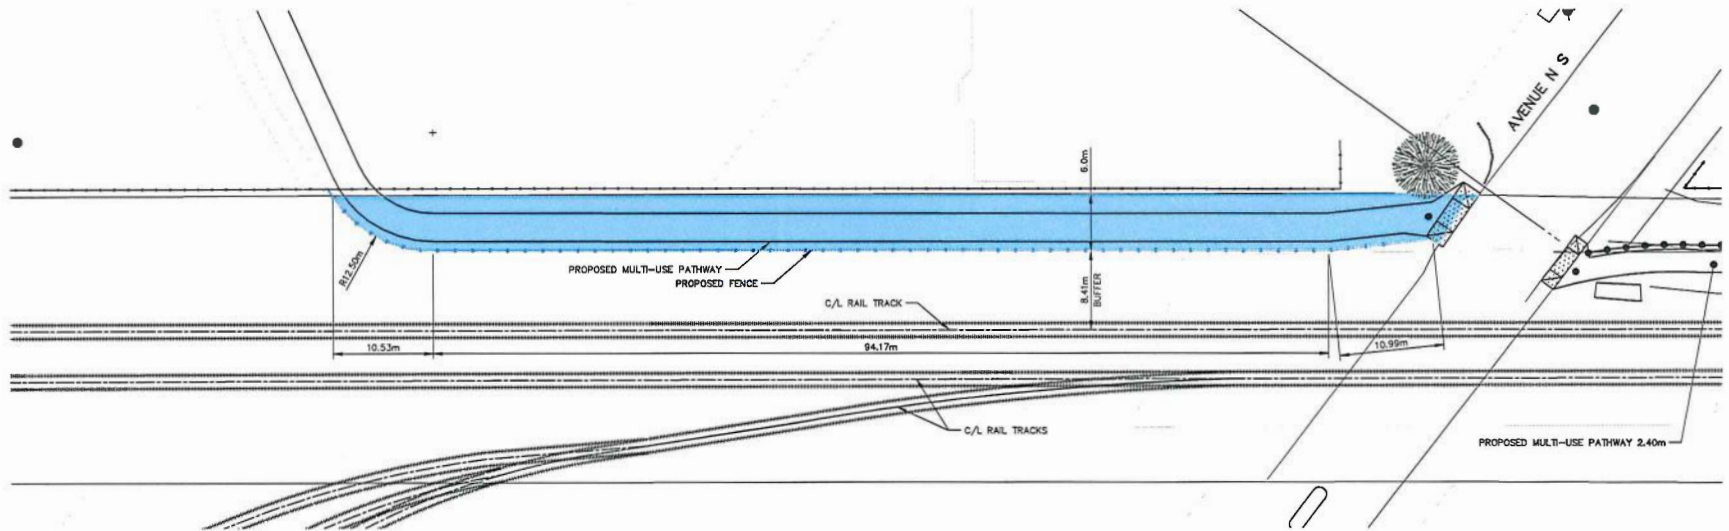

NEW LEASED AREA

TOTAL NEW LEASED AREA = 673.0m²


NO.	PLAN DESCRIPTION/REVISION	DATE	BY	SCALE
1	NEW LEASED AREA	2018-06-17	SJK	

CHECKED BY:		CHECKED BY:	
Chelsea Lanning	Digitally signed by Chelsea Lanning Date: 2020.10.27 08:27:29 -0500	David LeBoutillier	Digitally signed by David LeBoutillier Date: 2020.10.28 17:27:18 -0500
DATE:	DATE:	DATE:	DATE:
DATE BY: SJK	DATE BY: SJK	DATE BY: SJK	DATE BY: SJK



SIGNING & PAVEMENT MARKINGS
 WEST CENTRAL MULTI-USE PATHWAY
 NEW LEASED AREA
 AVENUE N TO
 120m WEST OF AVENUE N

TITLER	
SCALE: 1:500	DATE:
VERT: 1:500	
SHEET NO. 1 OF 1	PLAN NO. 241-0042-002r001

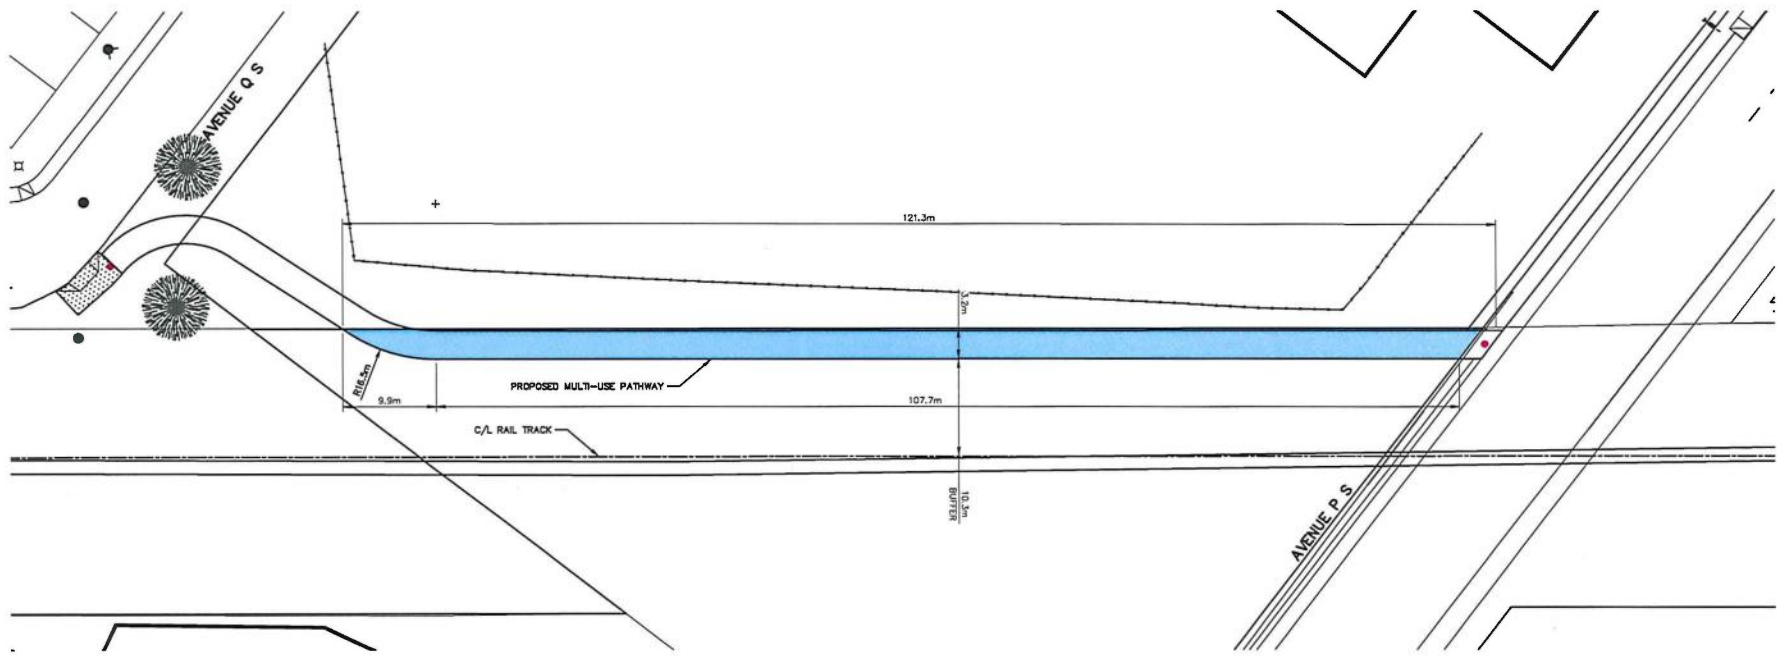

NEW LEASED AREA

TOTAL NEW LEASED AREA = 378.2m²

NO.	DATE	BY	SCALE
1	2019-09-17	SK	
PLAN DESCRIPTION/REVISION			

CHECKED BY:	DATE:	SCALE:
CHECKED BY: Chelsea Lanning <small>Digitally signed by Chelsea Lanning Date: 2020.10.27 08:25:58 -0500</small>	CHECKED BY: David LeBoutillier <small>Digitally signed by David LeBoutillier Date: 2020.10.28 17:37:46 -0500</small>	DATE: 2019-09-17



SIGNING & PAVEMENT MARKINGS
 WEST CENTRAL MULTI-USE PATHWAY
 NEW LEASED AREA
 AVENUE P TO
 65m EAST OF AVENUE N

SIGNED: _____ DATE: _____ SCALE: 1:500 HORIZ. SCALE: 1:500 VERT. SCALE: 1:500 SHEET NO. 1 OF 1 PLAN NO. 241-0041-001r001
--