


Site Plan



KINSMEN AVENUE


25th STREET EAST

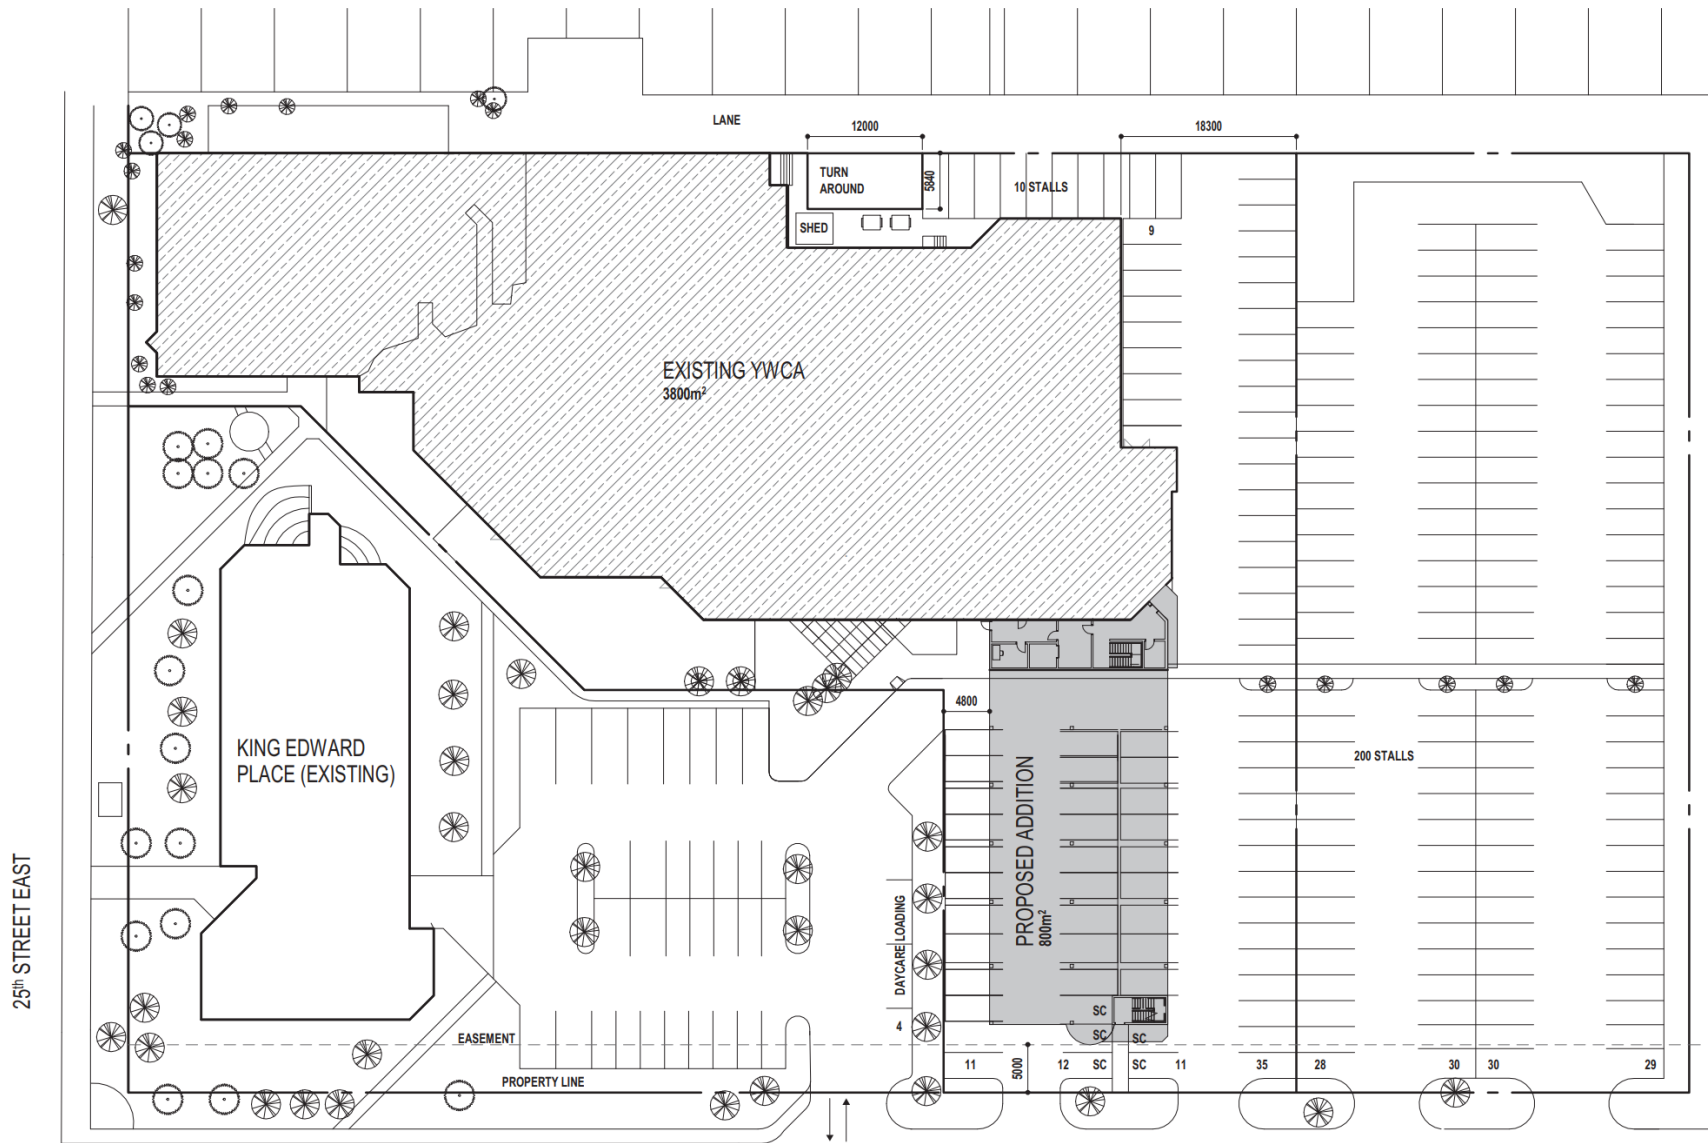


1 SITE PLAN

1:500


Ground Floor Plan

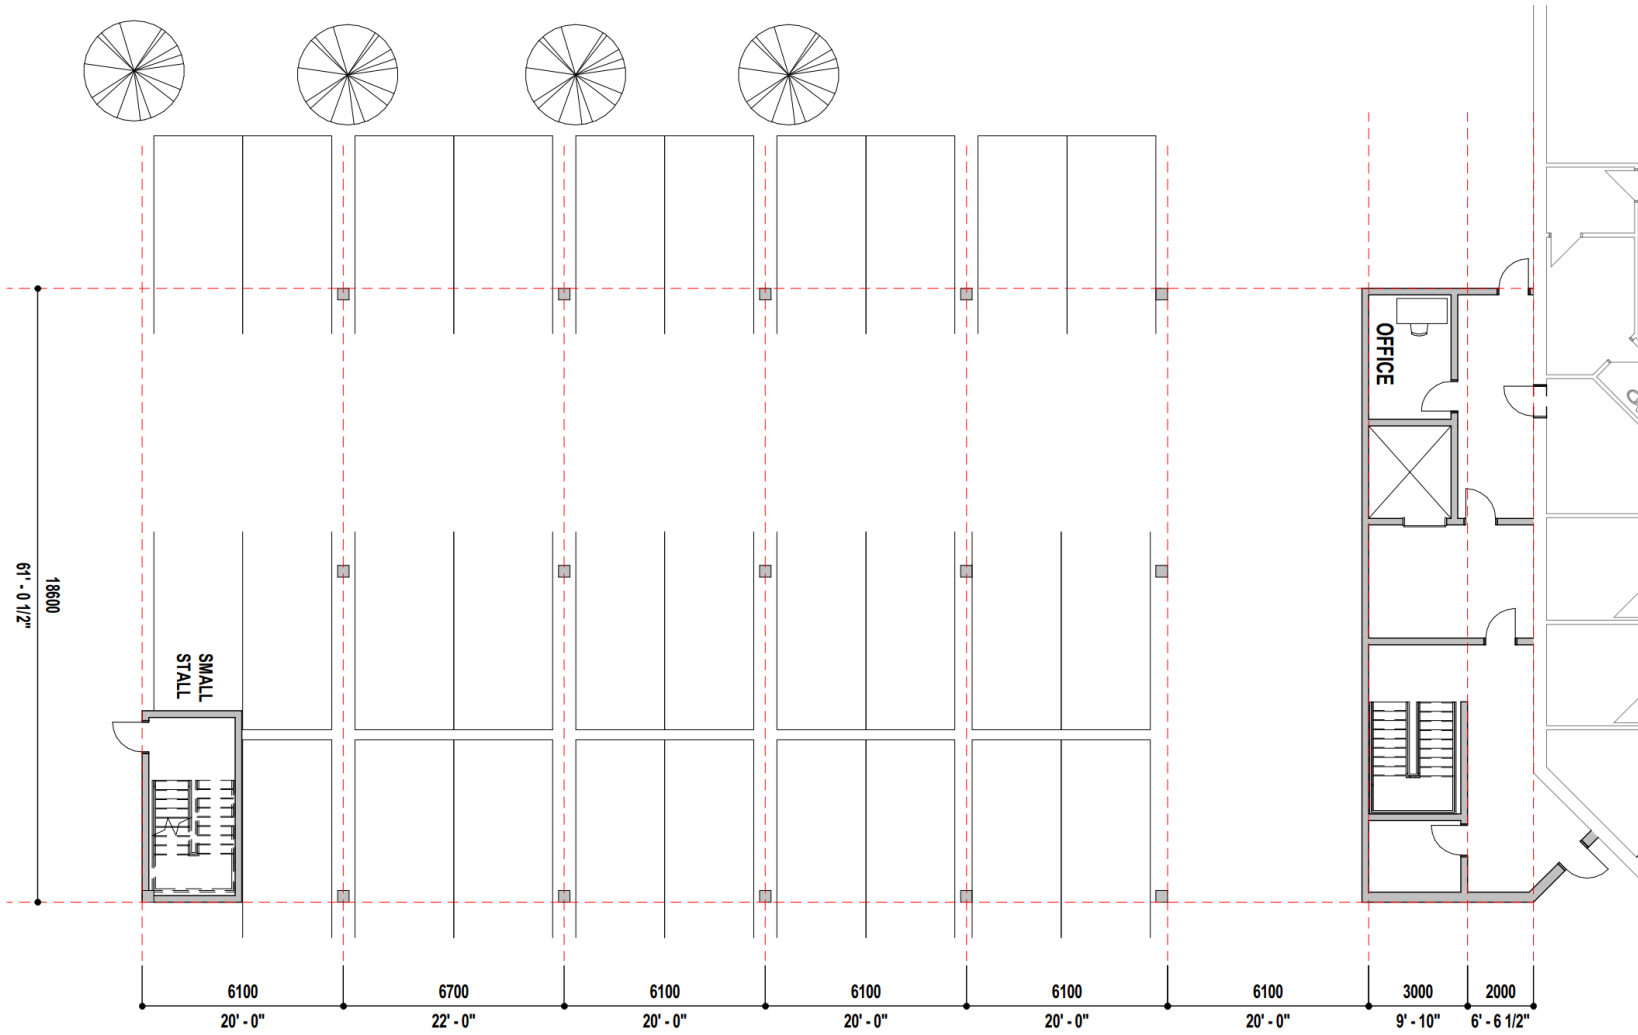


Floor Plan (2nd & 3rd)

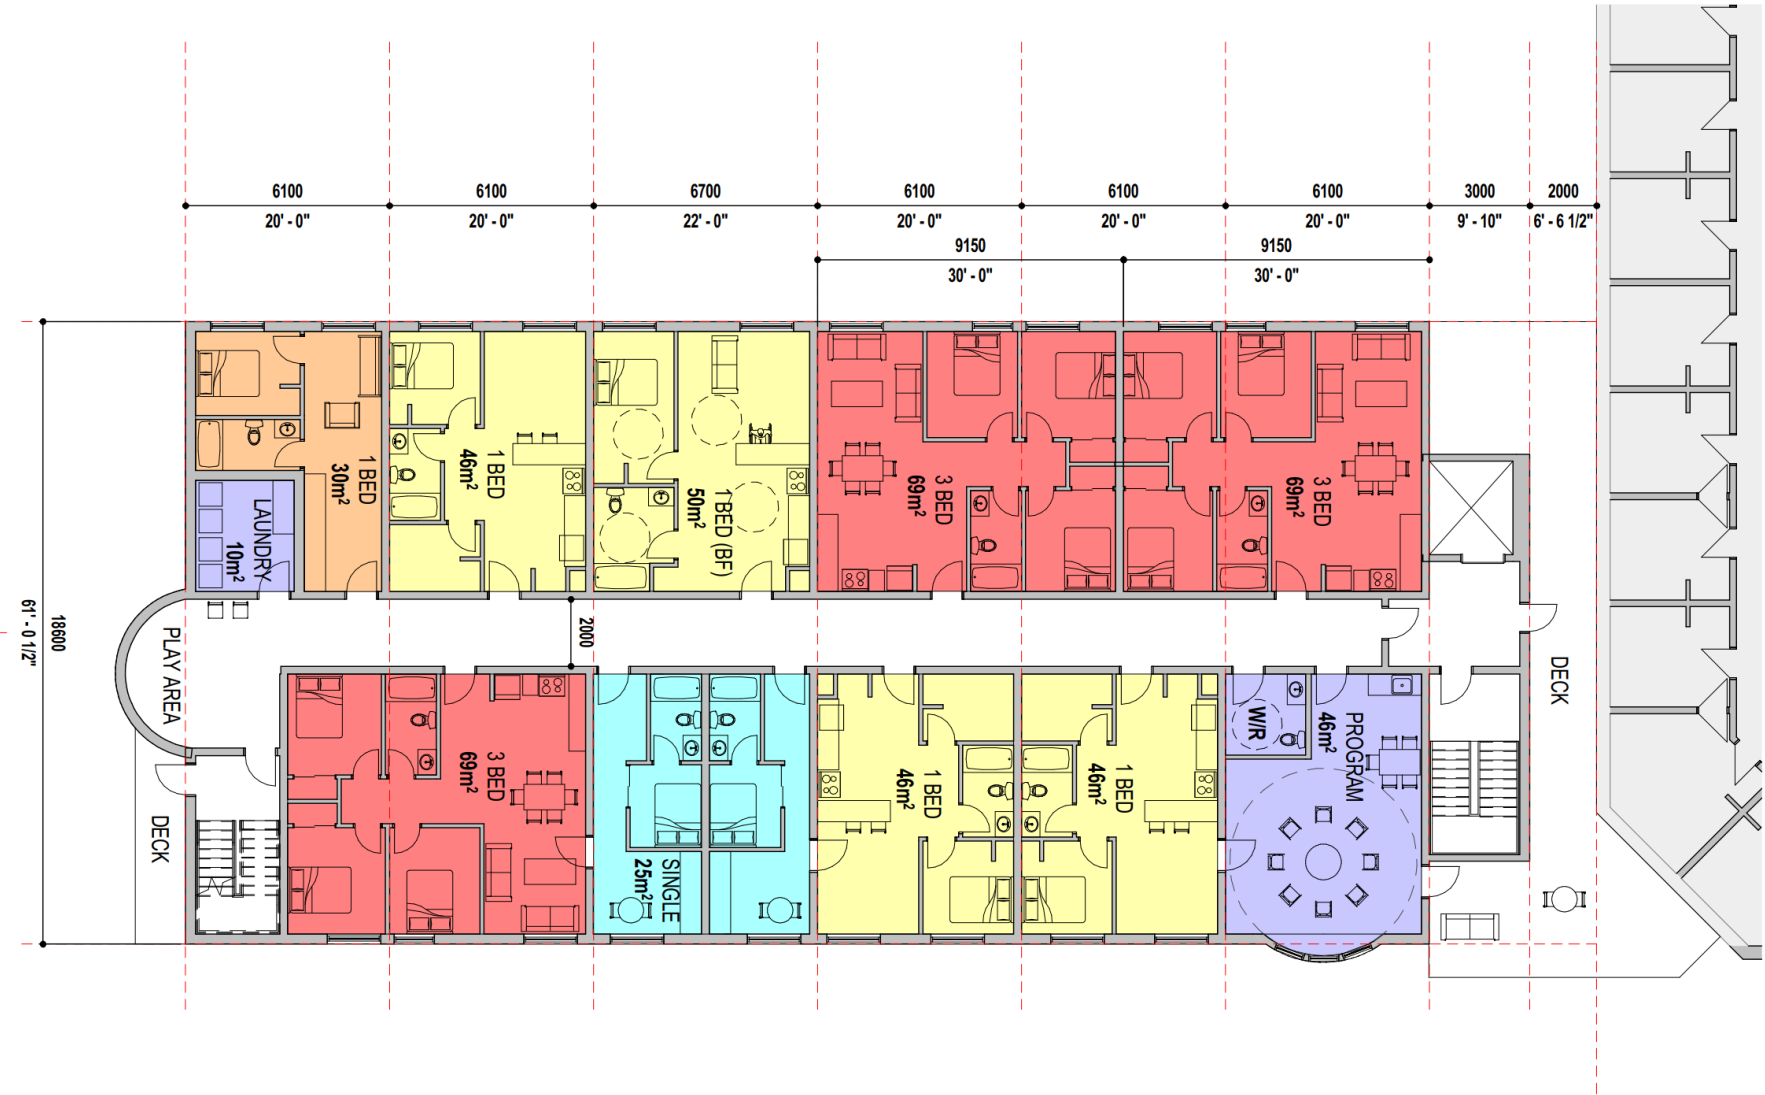


Building Elevations

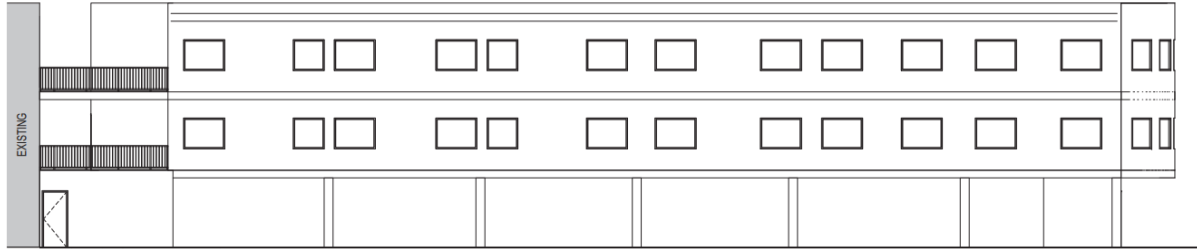

1 SOUTH
1:100

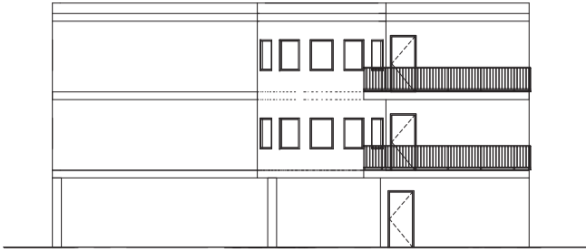

2 EAST
1:100

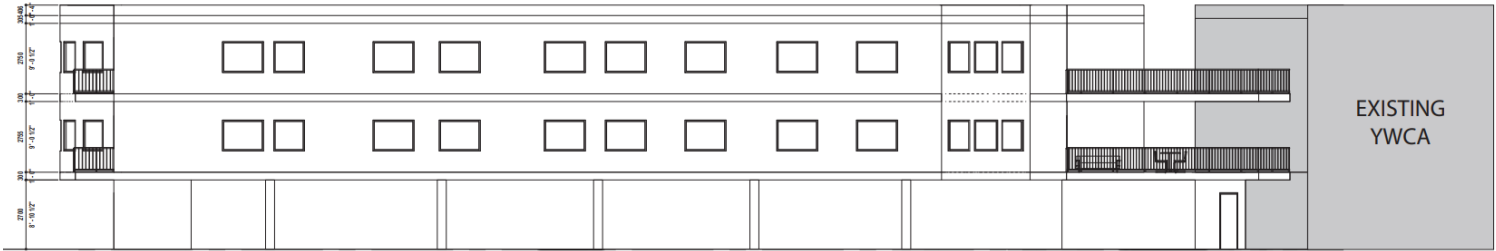

3 NORTH
1:100