


Site Plan

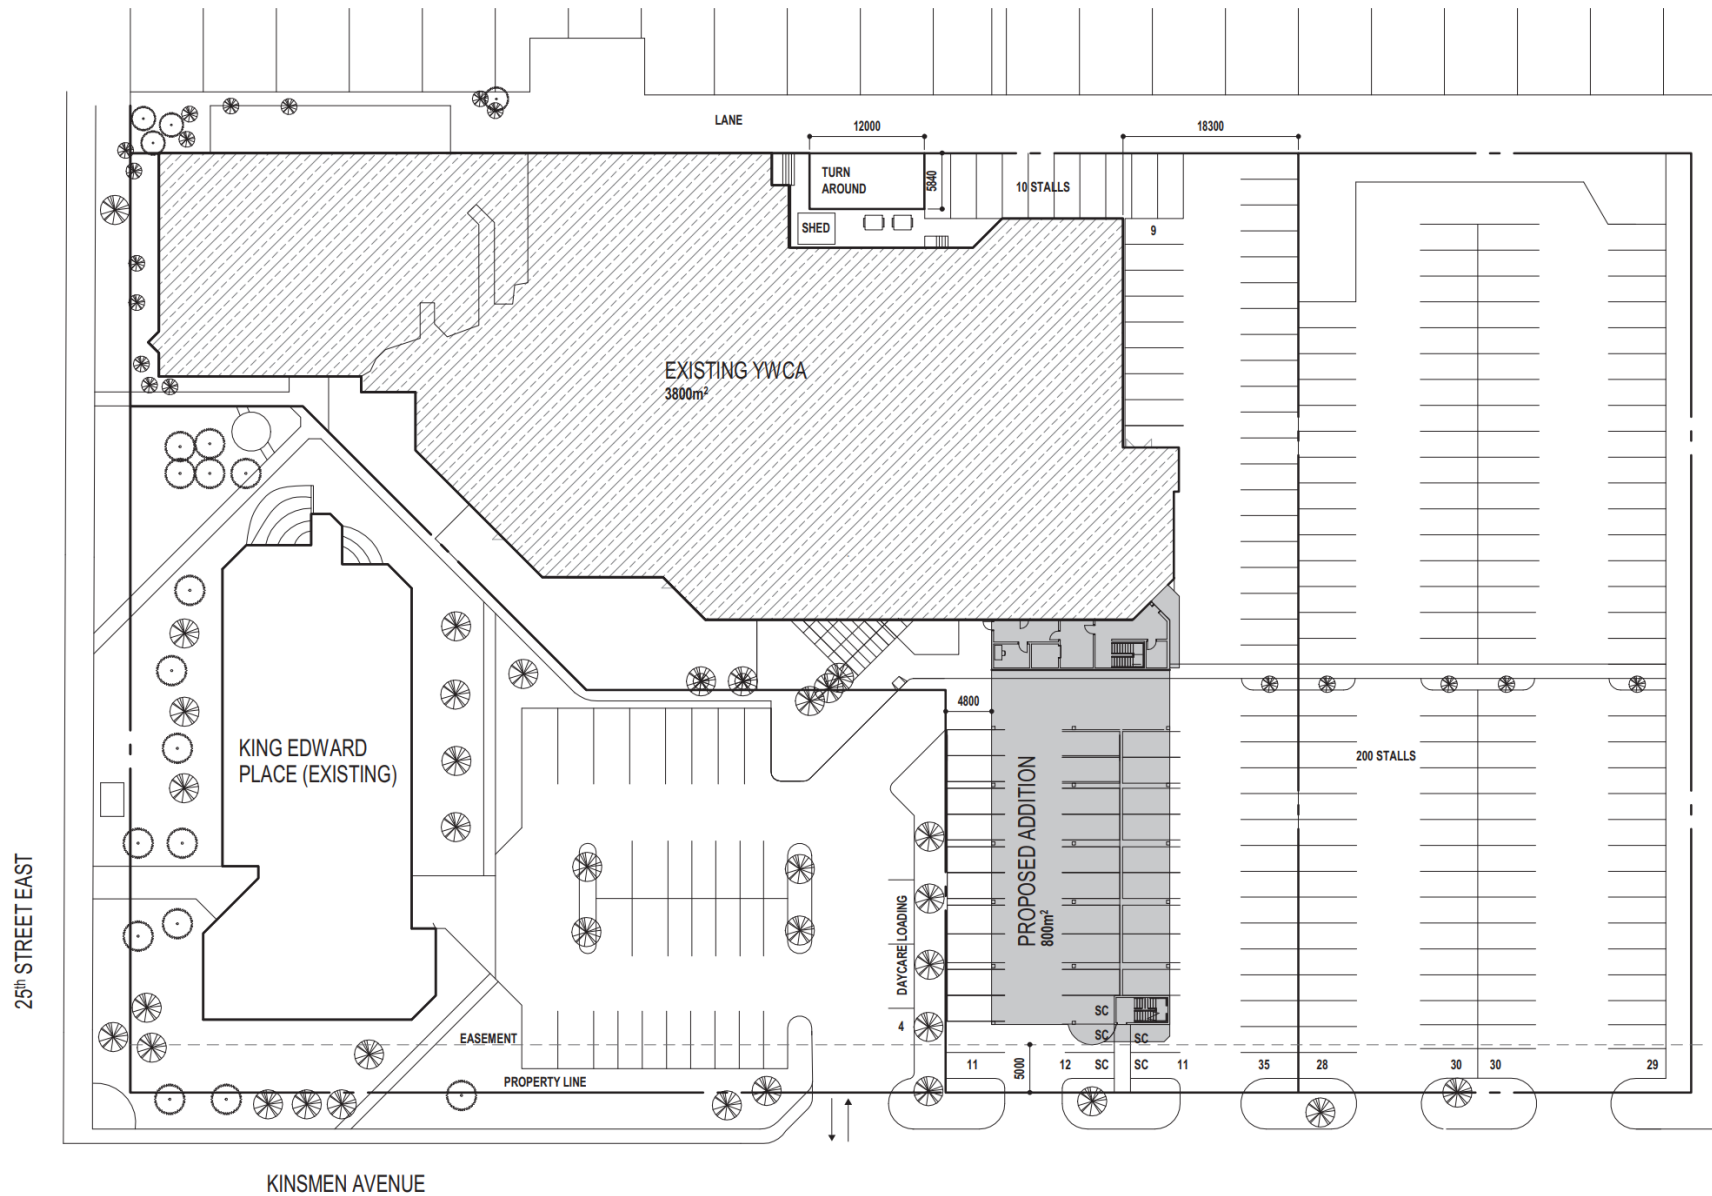

1 SITE PLAN
1:500



6100 20' - 0"

6100 20' - 0"

6700 22' - 0"

6100 20' - 0"

6100 20' - 0"

6100 20' - 0"

3000 9' - 10"

2000 6' - 6 1/2"

9150 30' - 0"

9150 30' - 0"

18600 61' - 0 1/2"

2000

1 BED 46m²

1 BED 30m²

LAUNDRY 10m²

1 BED (BF) 50m²

3 BED 69m²

3 BED 69m²

3 BED 69m²

1 BED 46m²

1 BED 46m²

1 BED 46m²

PROGRAM 46m²

WIR

3 BED 69m²


SINGLE 25m²

DECK


DECK

PLAY AREA


Building Elevations

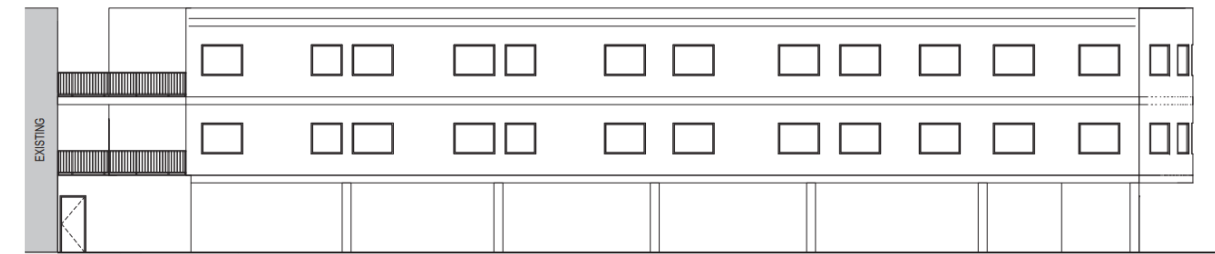

1 SOUTH
1:100

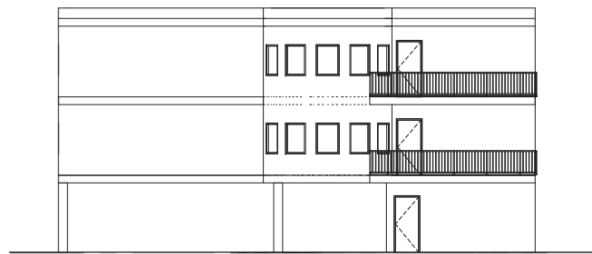

2 EAST
1:100

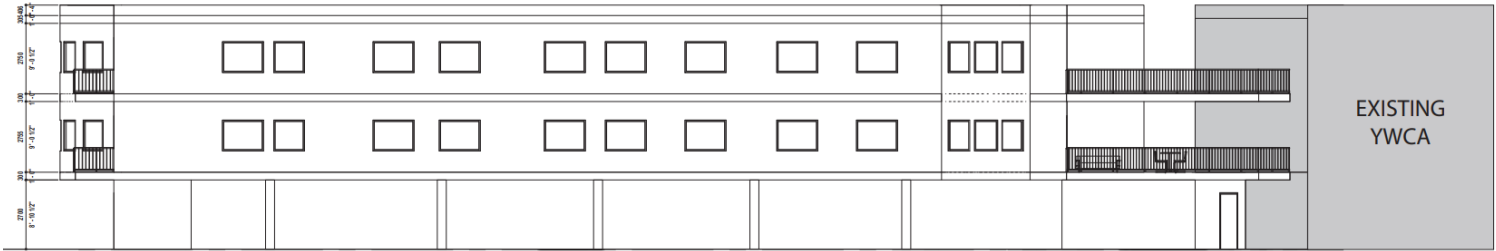

3 NORTH
1:100