

1 | SITE/ PARKING/ LANDSCAPING
SCALE 1" = 20'-0"



SITE PLAN
CARE HOME

BUILDING ADDRESS
908 BENTLEY MANOR
SASKATOON, SK
BUILDING CONTRACTOR
SASK SHINES
306.881.7322

REVISION
DATE: 08/07/2022
DRAFT BY:
KRIS EYVINDSON



1632 AVE C N
SASKATOON SK
S7L 1L5
306 649-0350



2 | E1 FRONT ELEVATION
SCALE 1/8" = 1'-0"



1 | E4 RIGHT ELEVATION
SCALE 1/8" = 1'-0"

ELEVATIONS
CARE HOME


BUILDING ADDRESS
526 BENTLEY MANOR
SASKATOON, SK
BUILDING CONTRACTOR
SASK SHINES
306 661-7322

REVISION:
DATE: 28/06/2022
DRAFT BY:
KRIS EYVINDSON


bluejetty
HOME DESIGN

1632 AVE C N
SASKATOON SK
S7L 1L6
306 649-0350

5

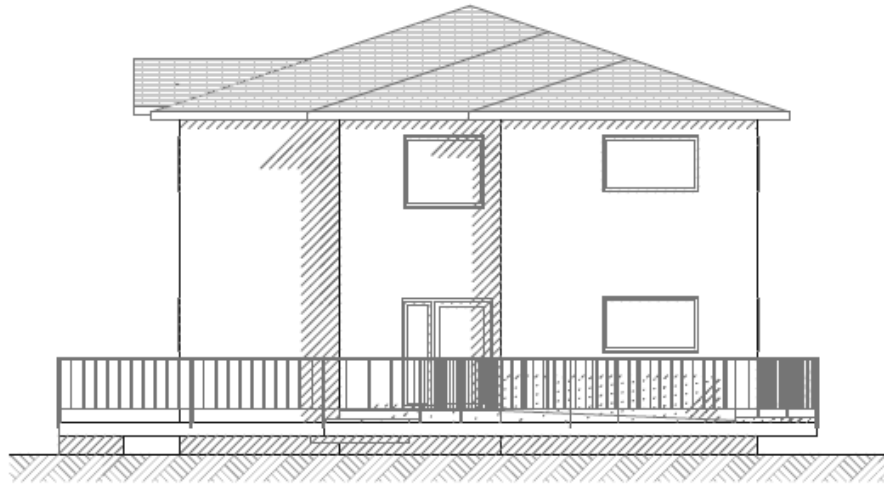

2 | E3 BACK ELEVATION
SCALE 1/8" = 1'-0"

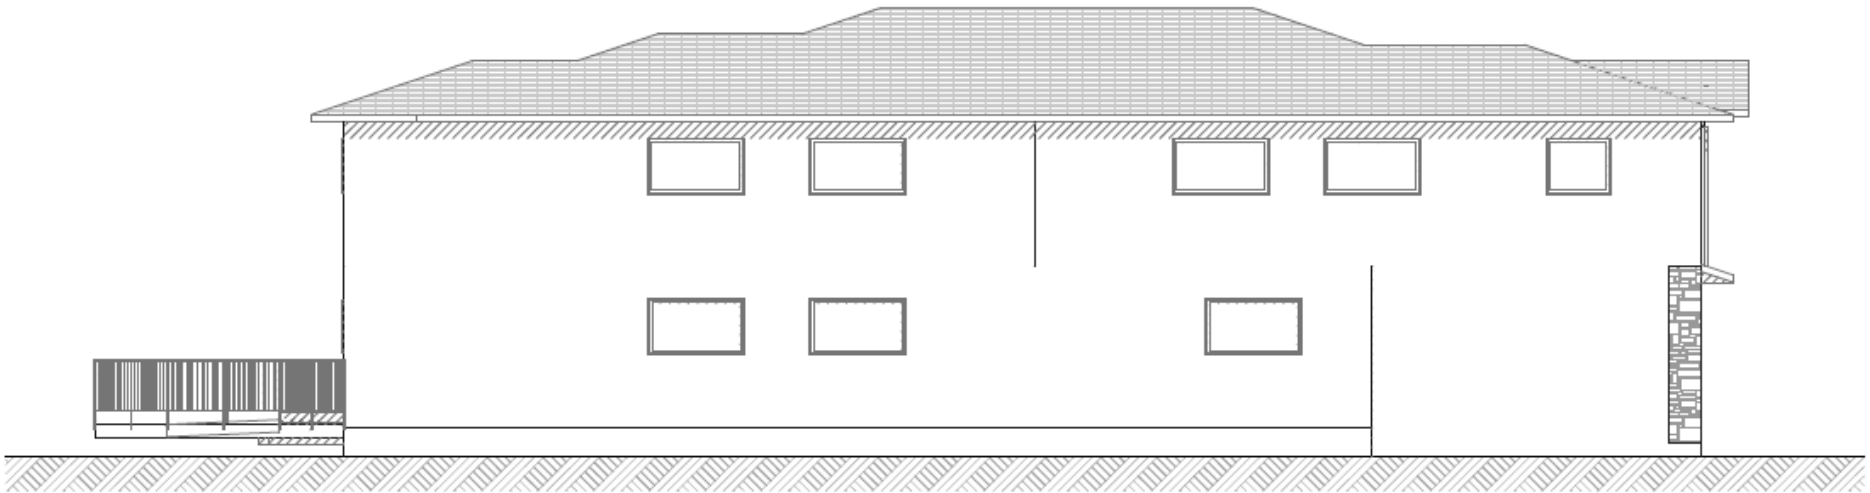

1 | E2 LEFT ELEVATION
SCALE 1/8" = 1'-0"

ELEVATIONS
CARE HOME

BUILDING ADDRESS
508 BENTLEY MANOR
SASKATOON, SK
BUILDING CONTRACTOR
SABK SHINES
306 881-7322

REVISION: _____
DATE: 28/06/2022
DRAFT BY: KRIS EYVINDSON



1632 AVE C N
SASKATOON SK
S7L 1L5
306 649-0350

6