


Multi-Way Boulevard, Winter-Time Cross Section

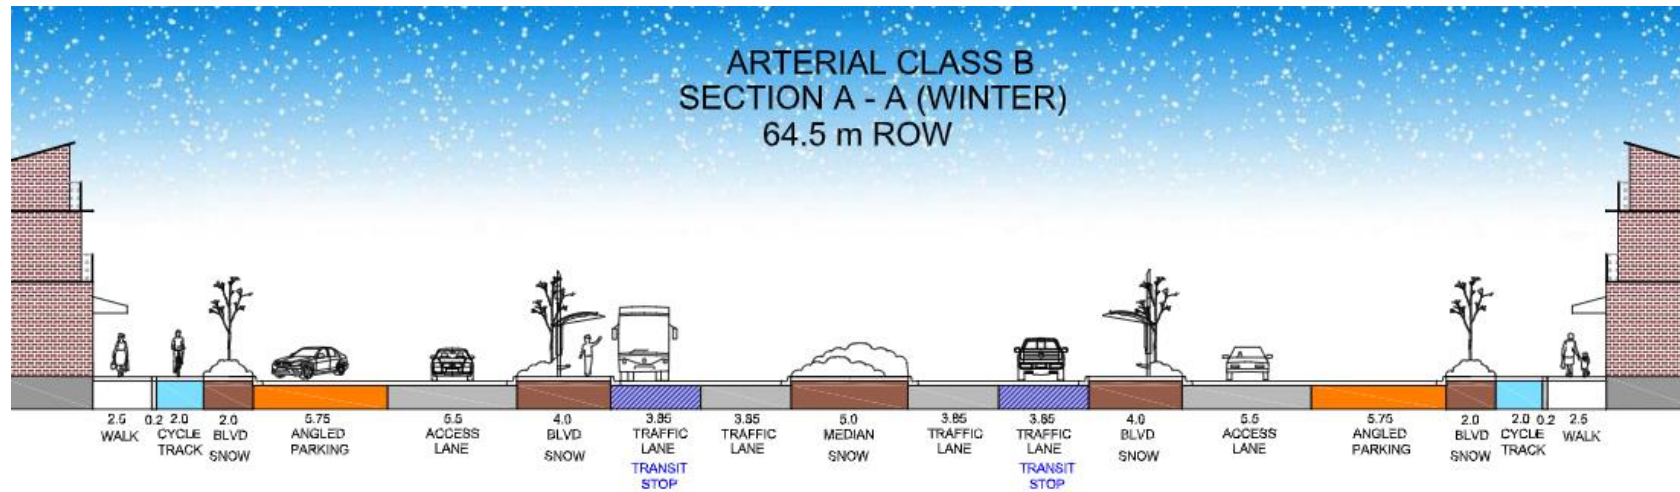

Multi-Way Boulevard, Schematic from Function Plan, Cross Section (Winter)