


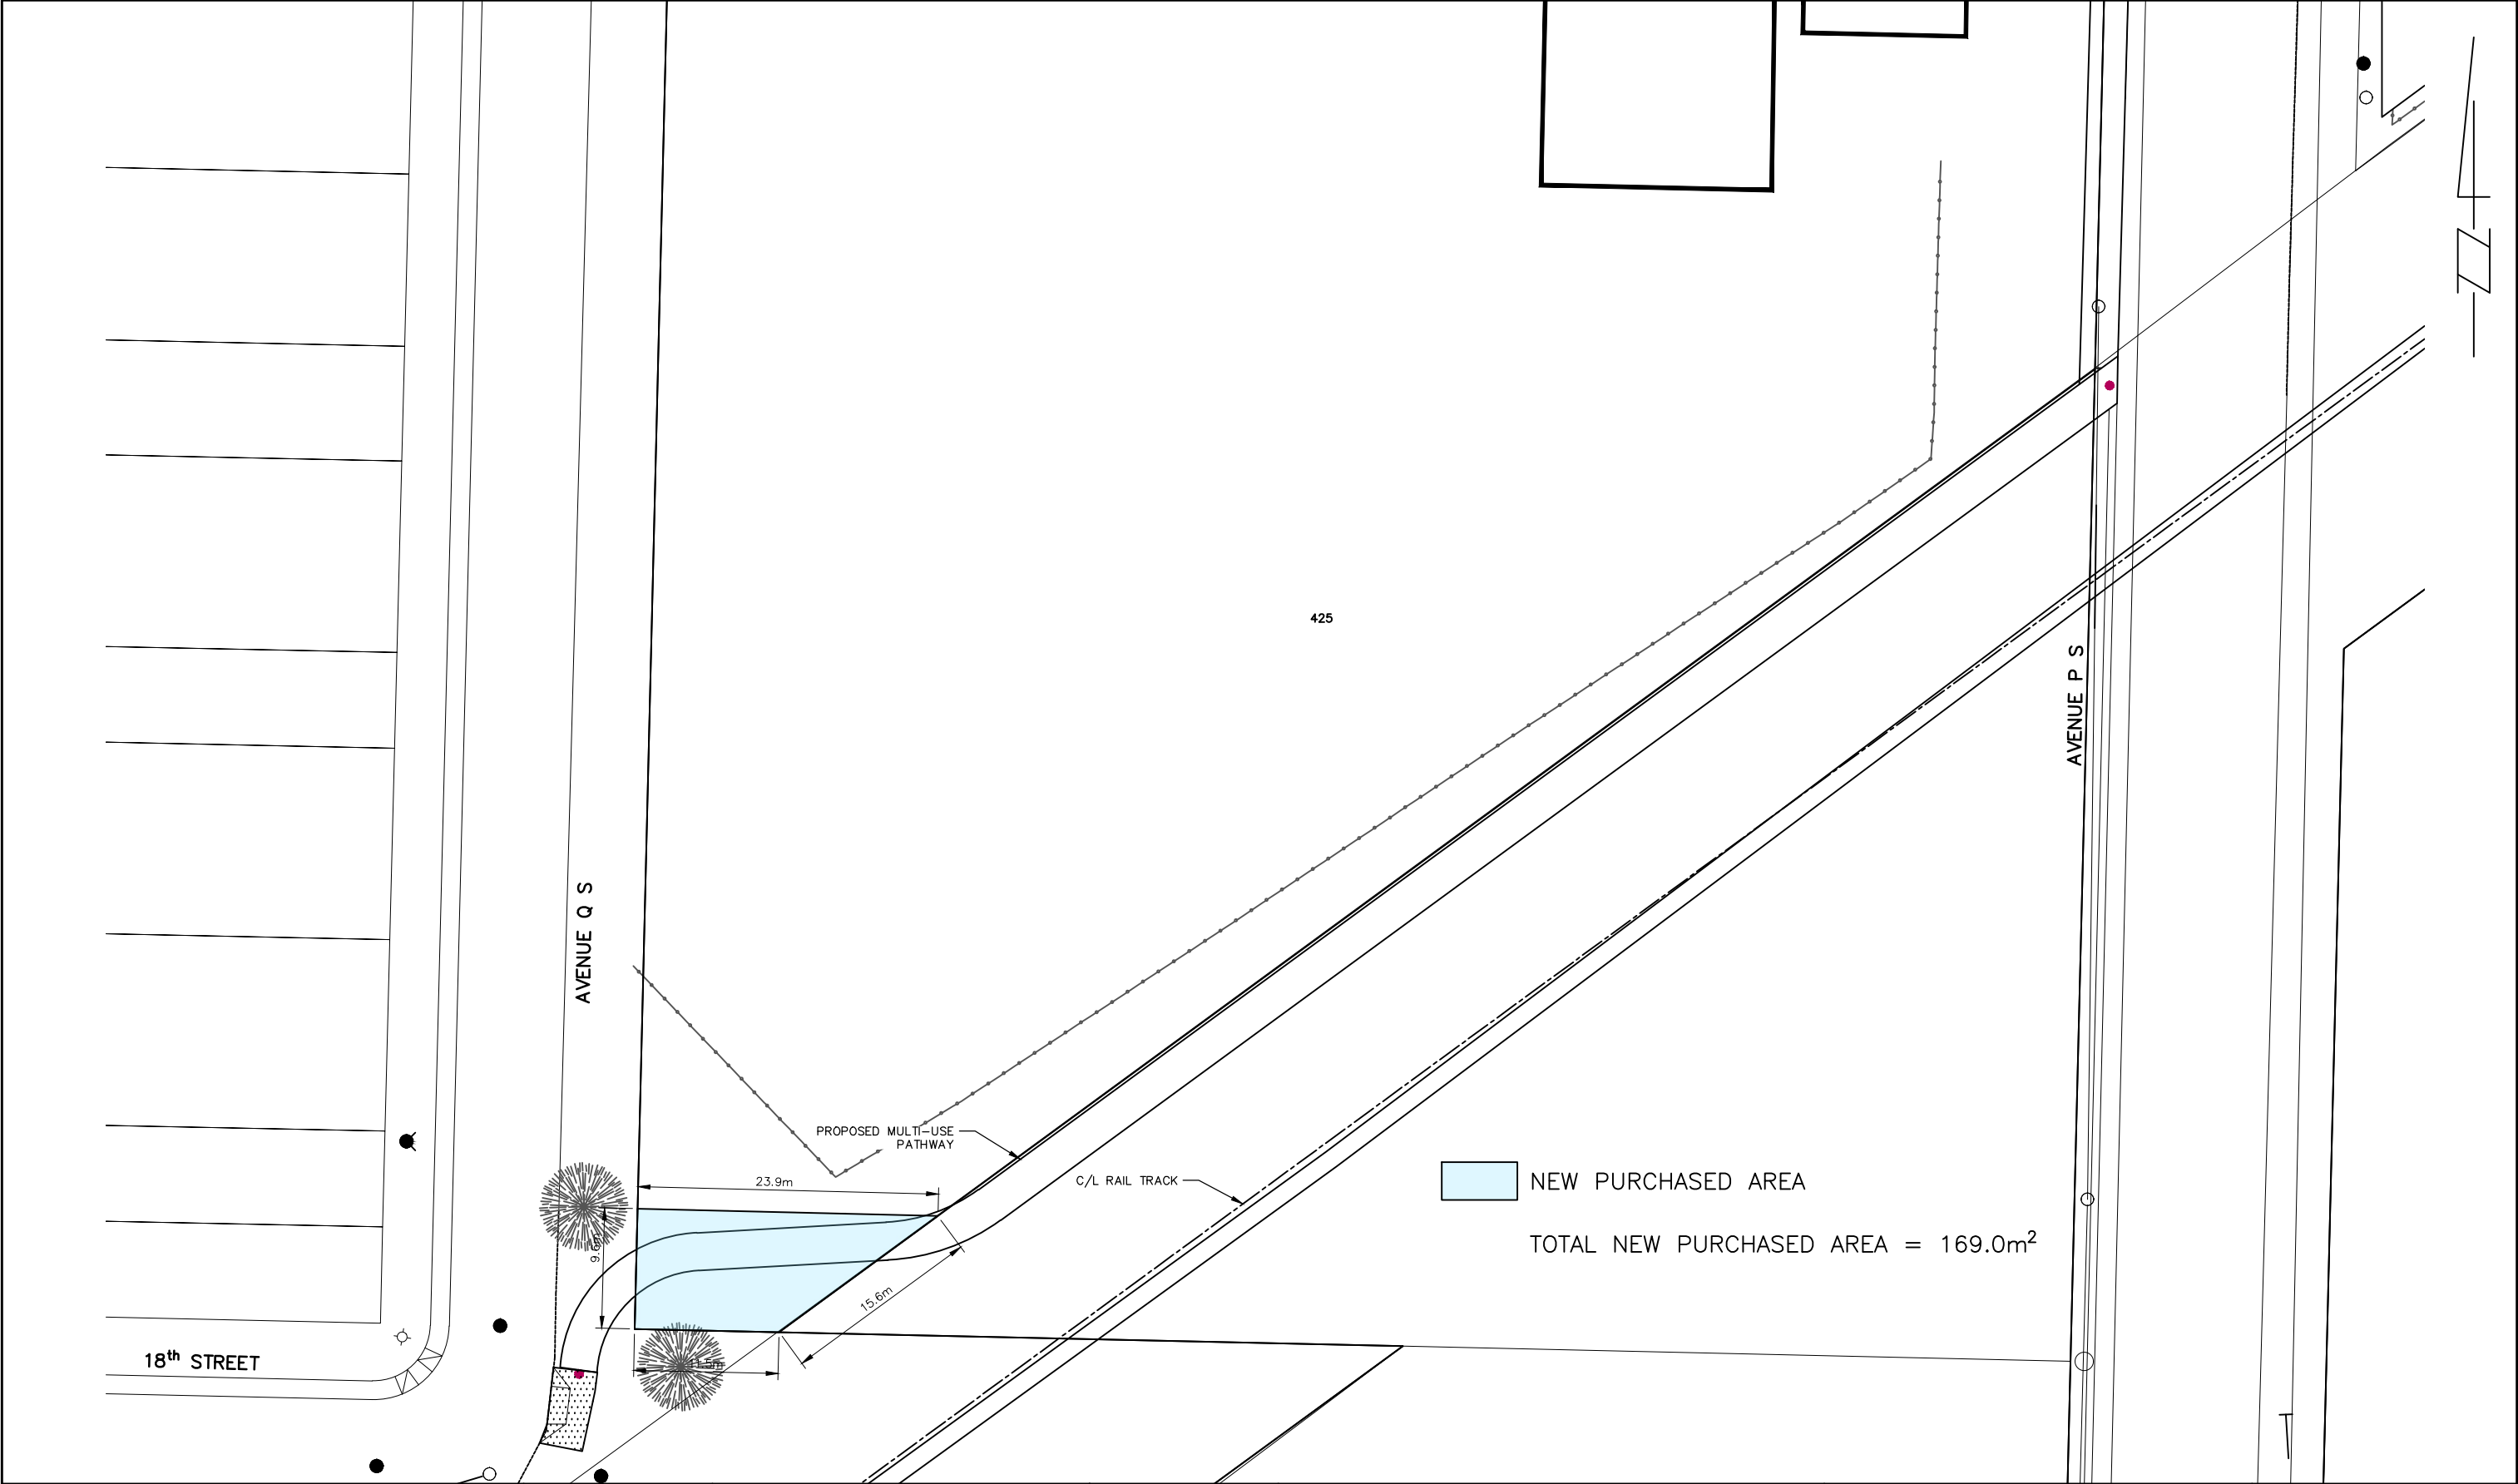

			CHECKED BY:		CHECKED BY:				SIGNING & PAVEMENT MARKINGS		ENGINEER			
									WEST CENTRAL MULTI-USE PATHWAY		SCALES : HOR. 1:500 VERT. 1:500		DATE	
			DATE		DATE				NEW PURCHASE AREA		SHEET NO. 1 OF 1		PLAN NO. 241-0041-002r001	
1 NEW LEASED AREA			2018-DEC-17		SJK				425 AVENUE Q					
PLAN DESCRIPTION/REVISION			DATE		BY		DRAWN BY SJK							