


Site Plan – 338 taskamanwa Street

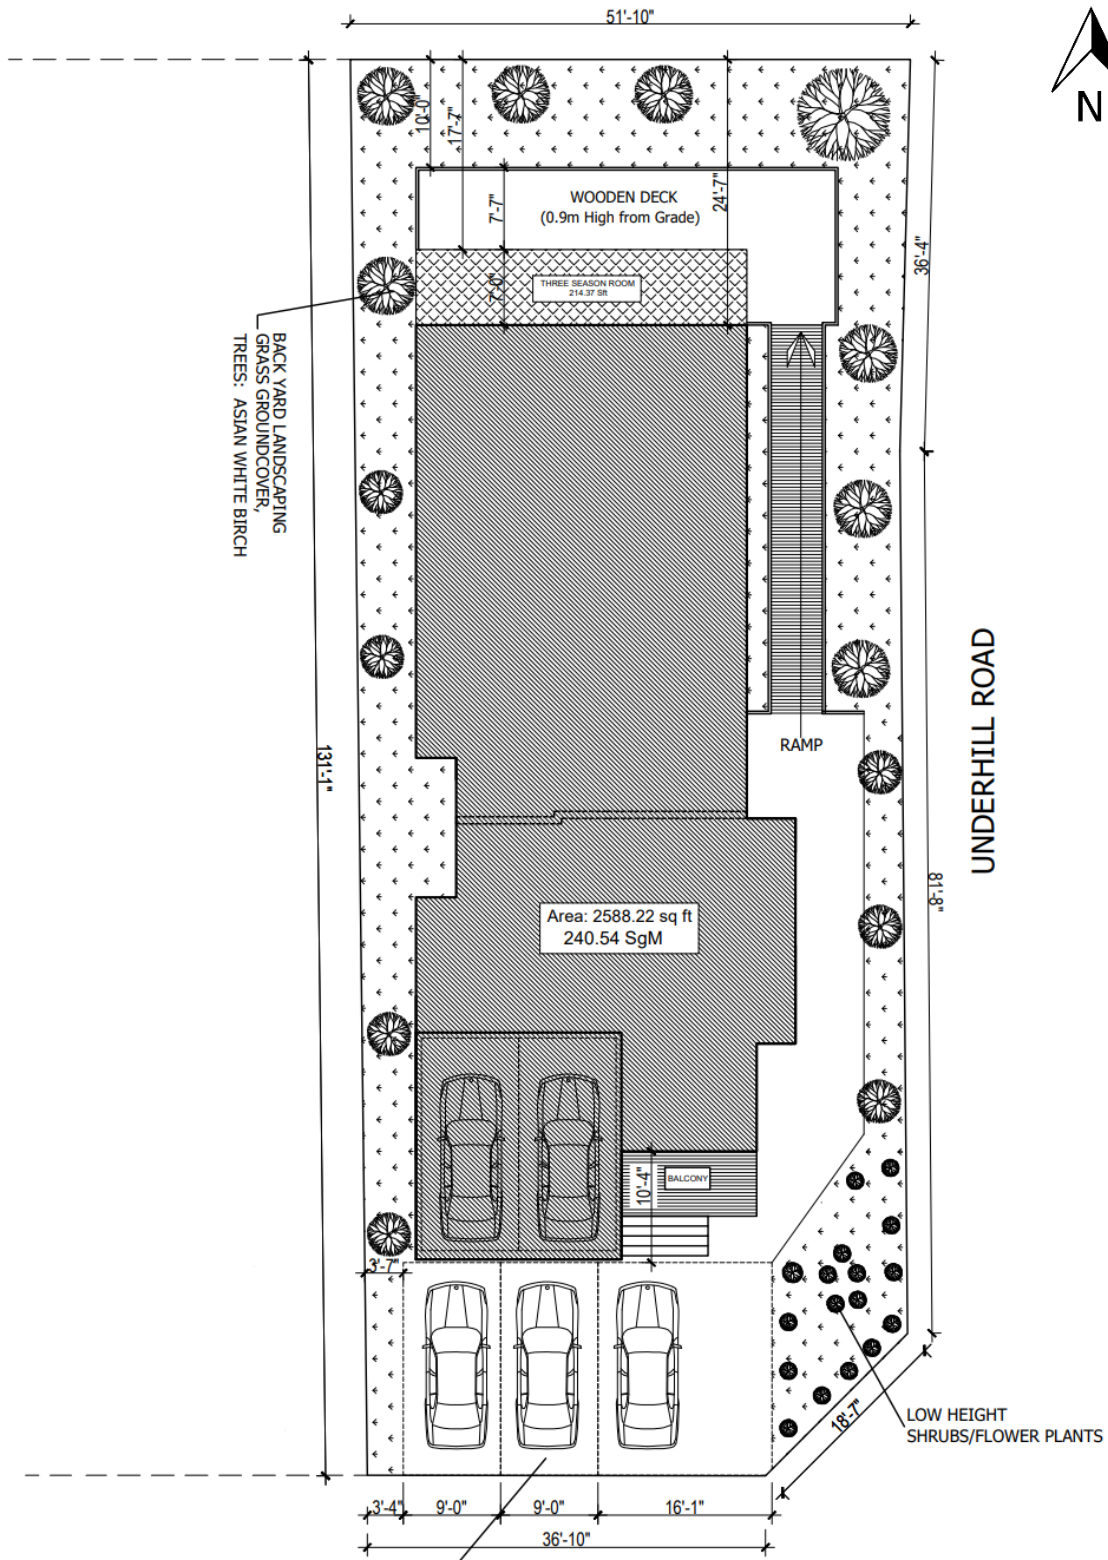

- 3 TOTAL 'HARD SURFACED' PARKING SPOTS
- 1 - 4200X6000 BARRIER FREE
- 2 - 2700X6000 ON DRIVEWAY
- 2 - 2700X6000 IN GARAGE