



Existing
Section A-A

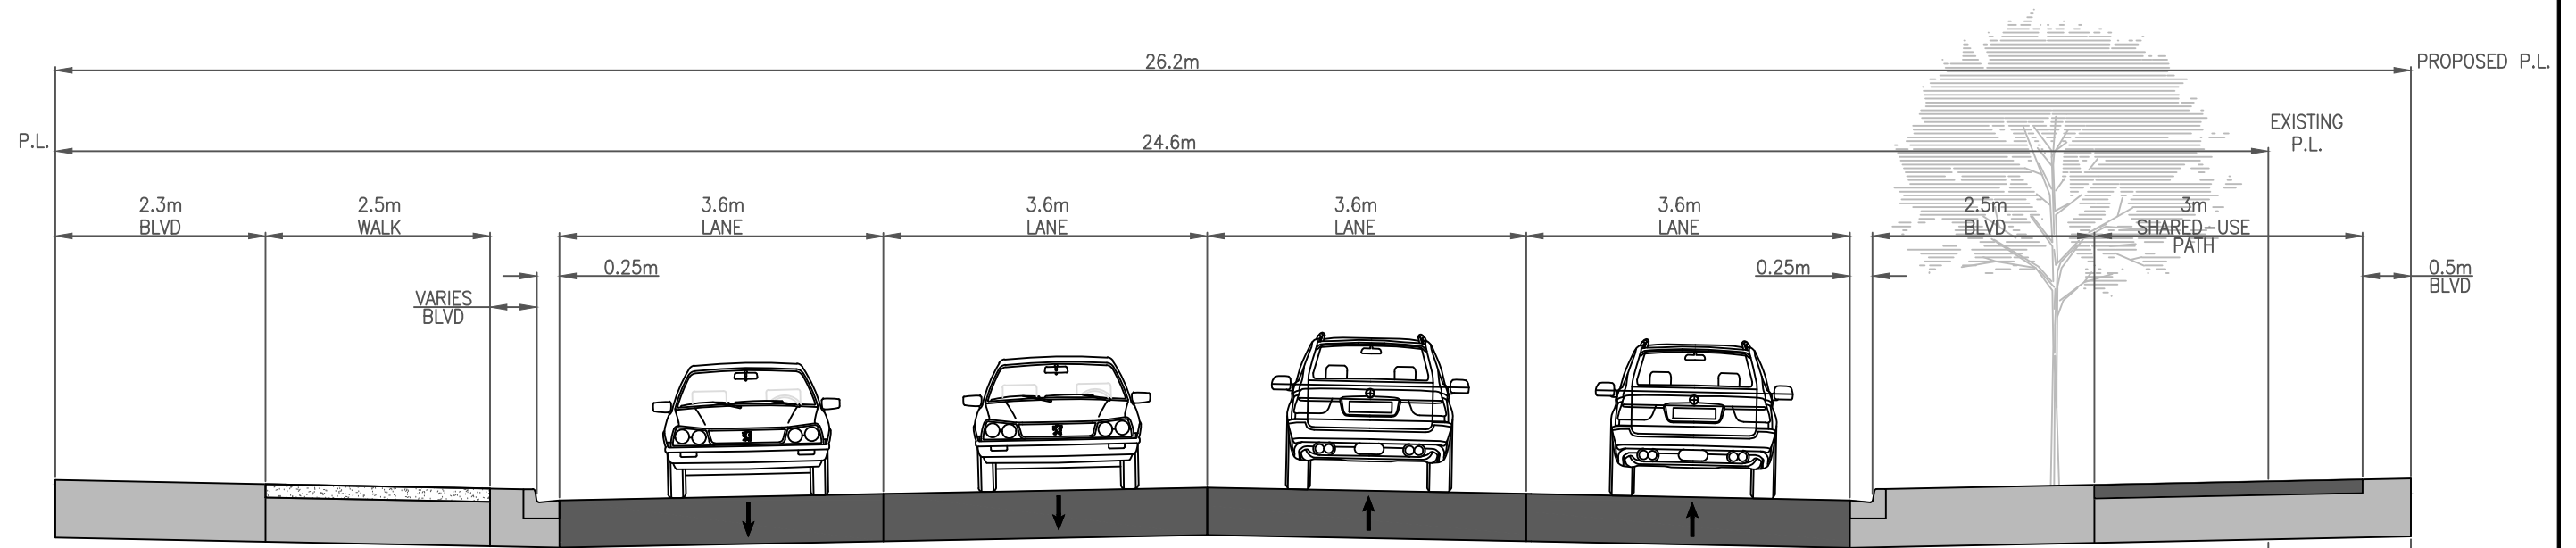

Proposed Option 2A - Widen to the West - Separated Sidewalk
Section A-A

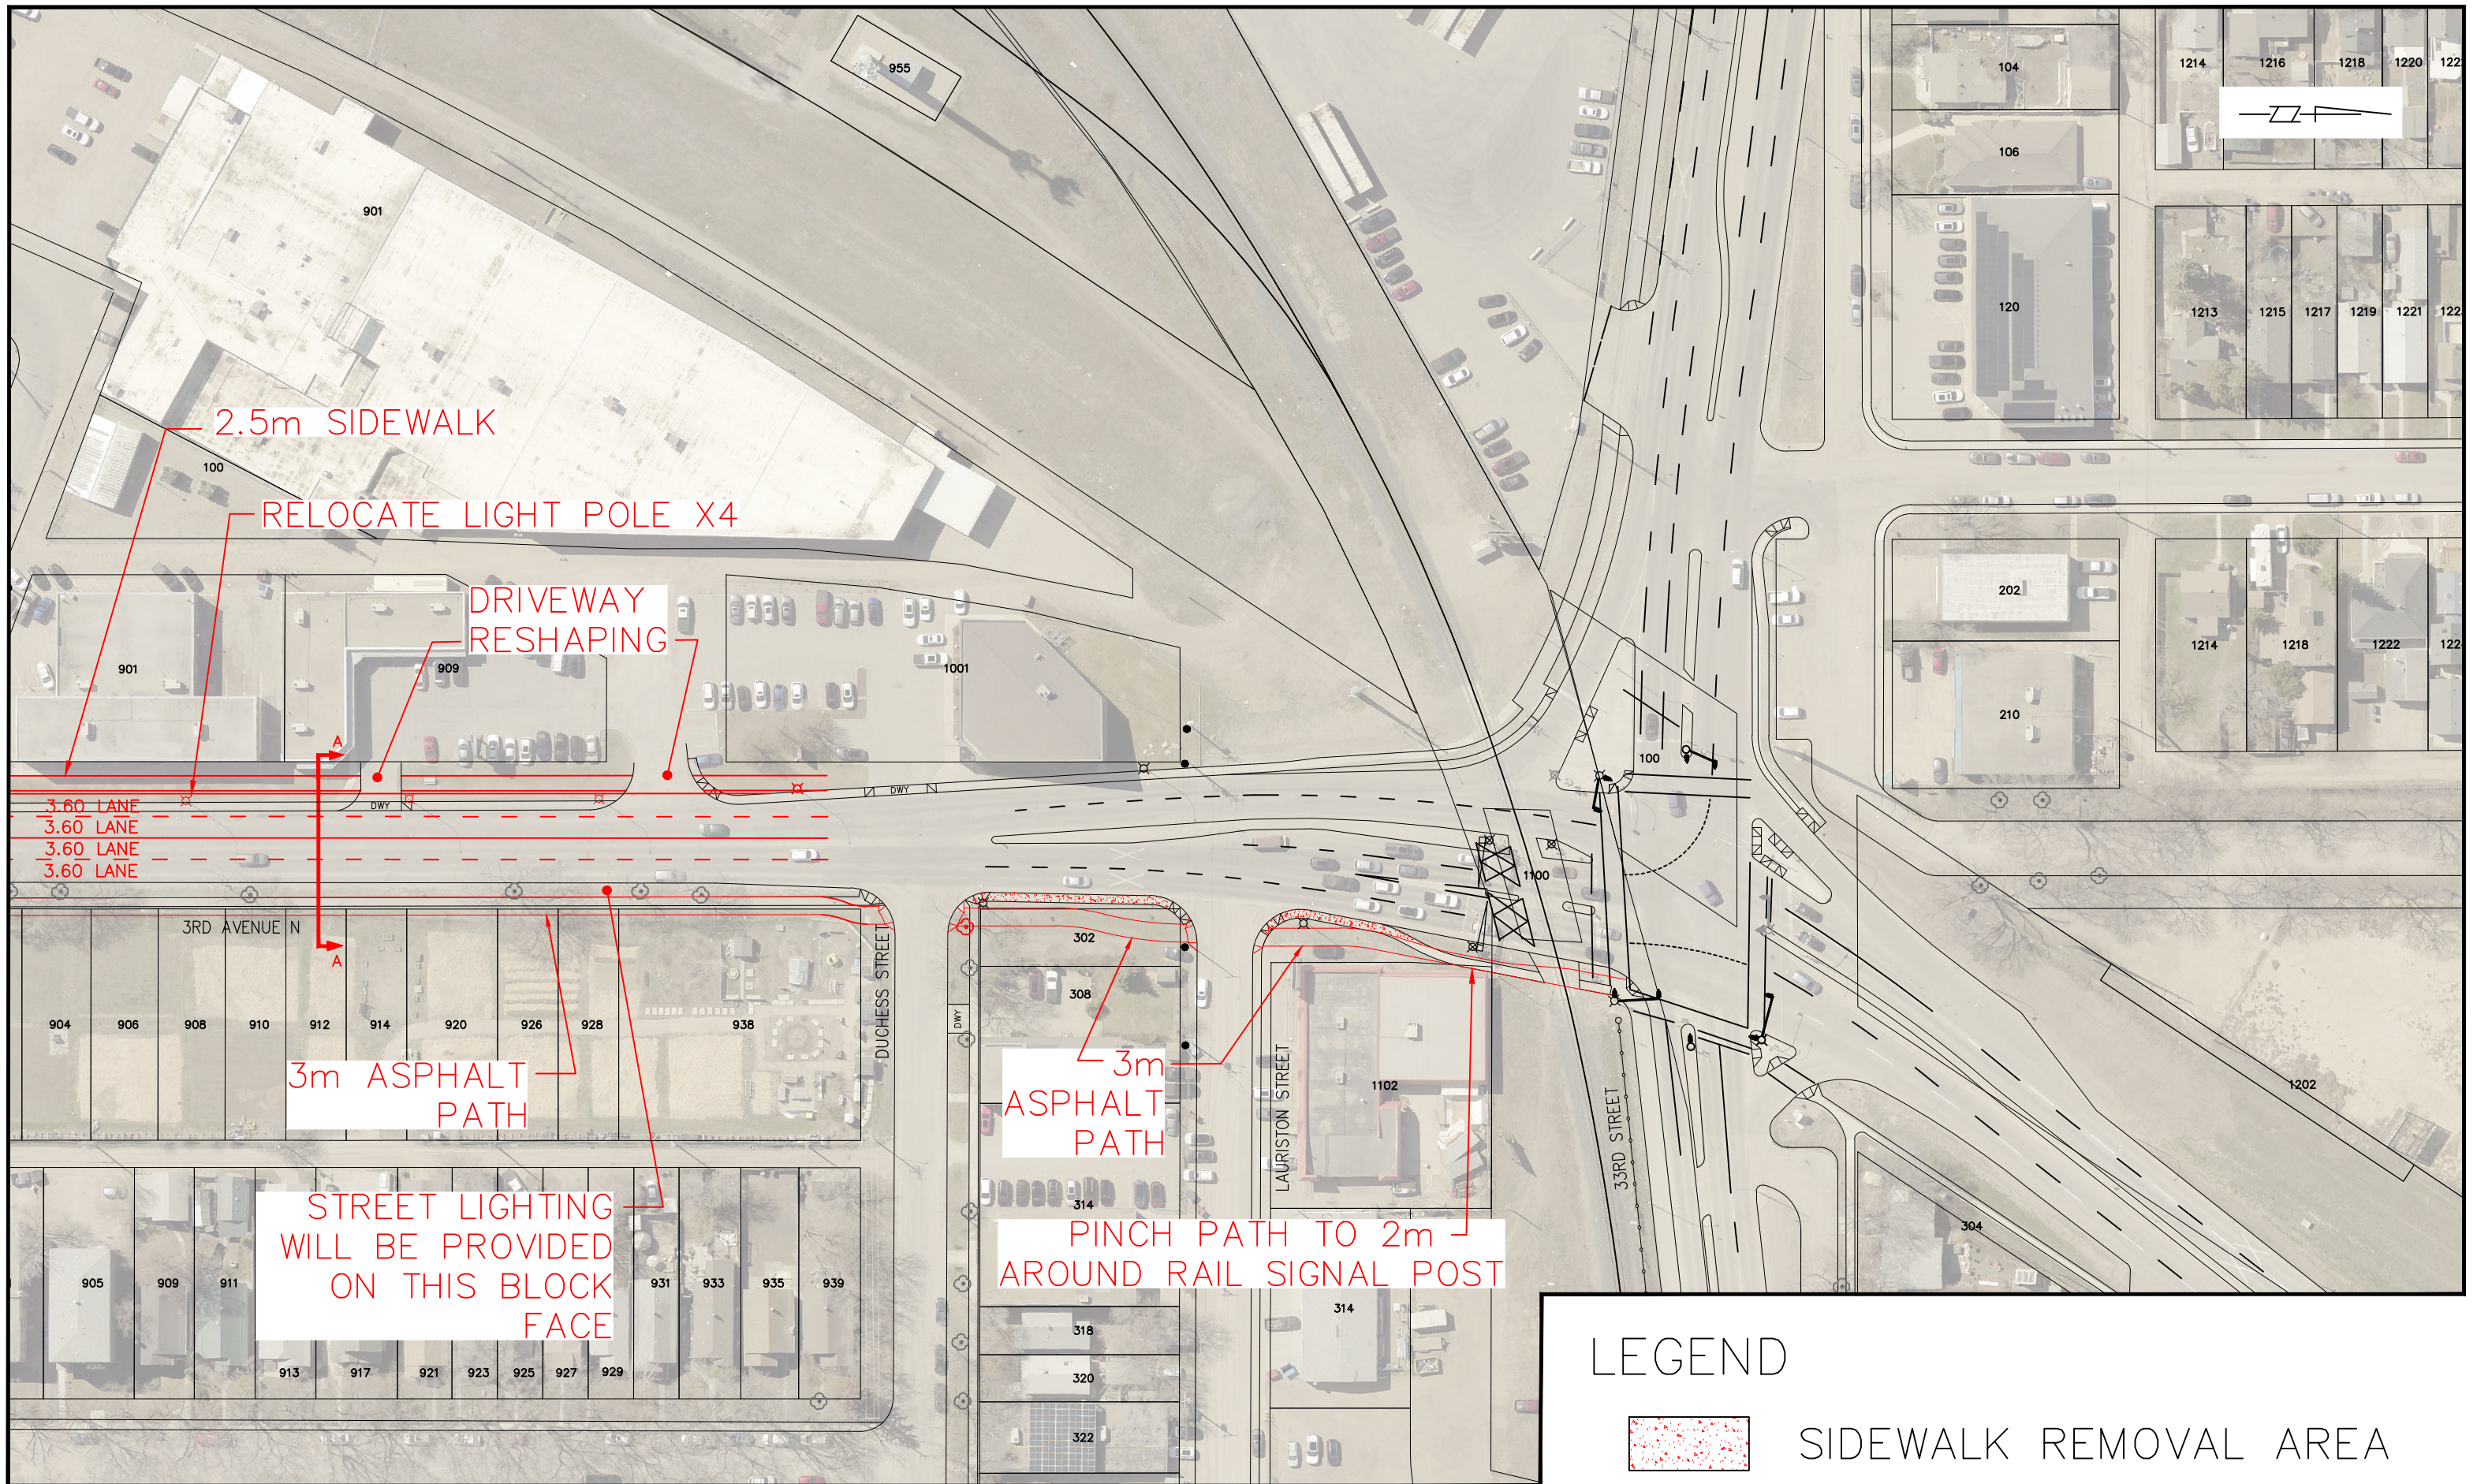

OPTION 2A - Widen to the West with Separated Sidewalk (NORTH)