

SEE DWG: 249-0128-104

FUNCTIONAL


CHECKED BY:	CHECKED BY:
DATE	DATE
DRAWN BY: SK	DATE: 2024-JUN-17



FUNCTIONAL
 22ND STREET WEST
 DIEFNBAKER DRIVE TO CONFEDERATION DRIVE
 RECOMMENDED OPTION

ENGINEER	DATE
SCALES: HOR: 1:1000 VERT: 1:1000	
SHEET NO. 1 OF 1	PLAN NO. 249-0128-100r001

SEE DWG: 249-0128-100

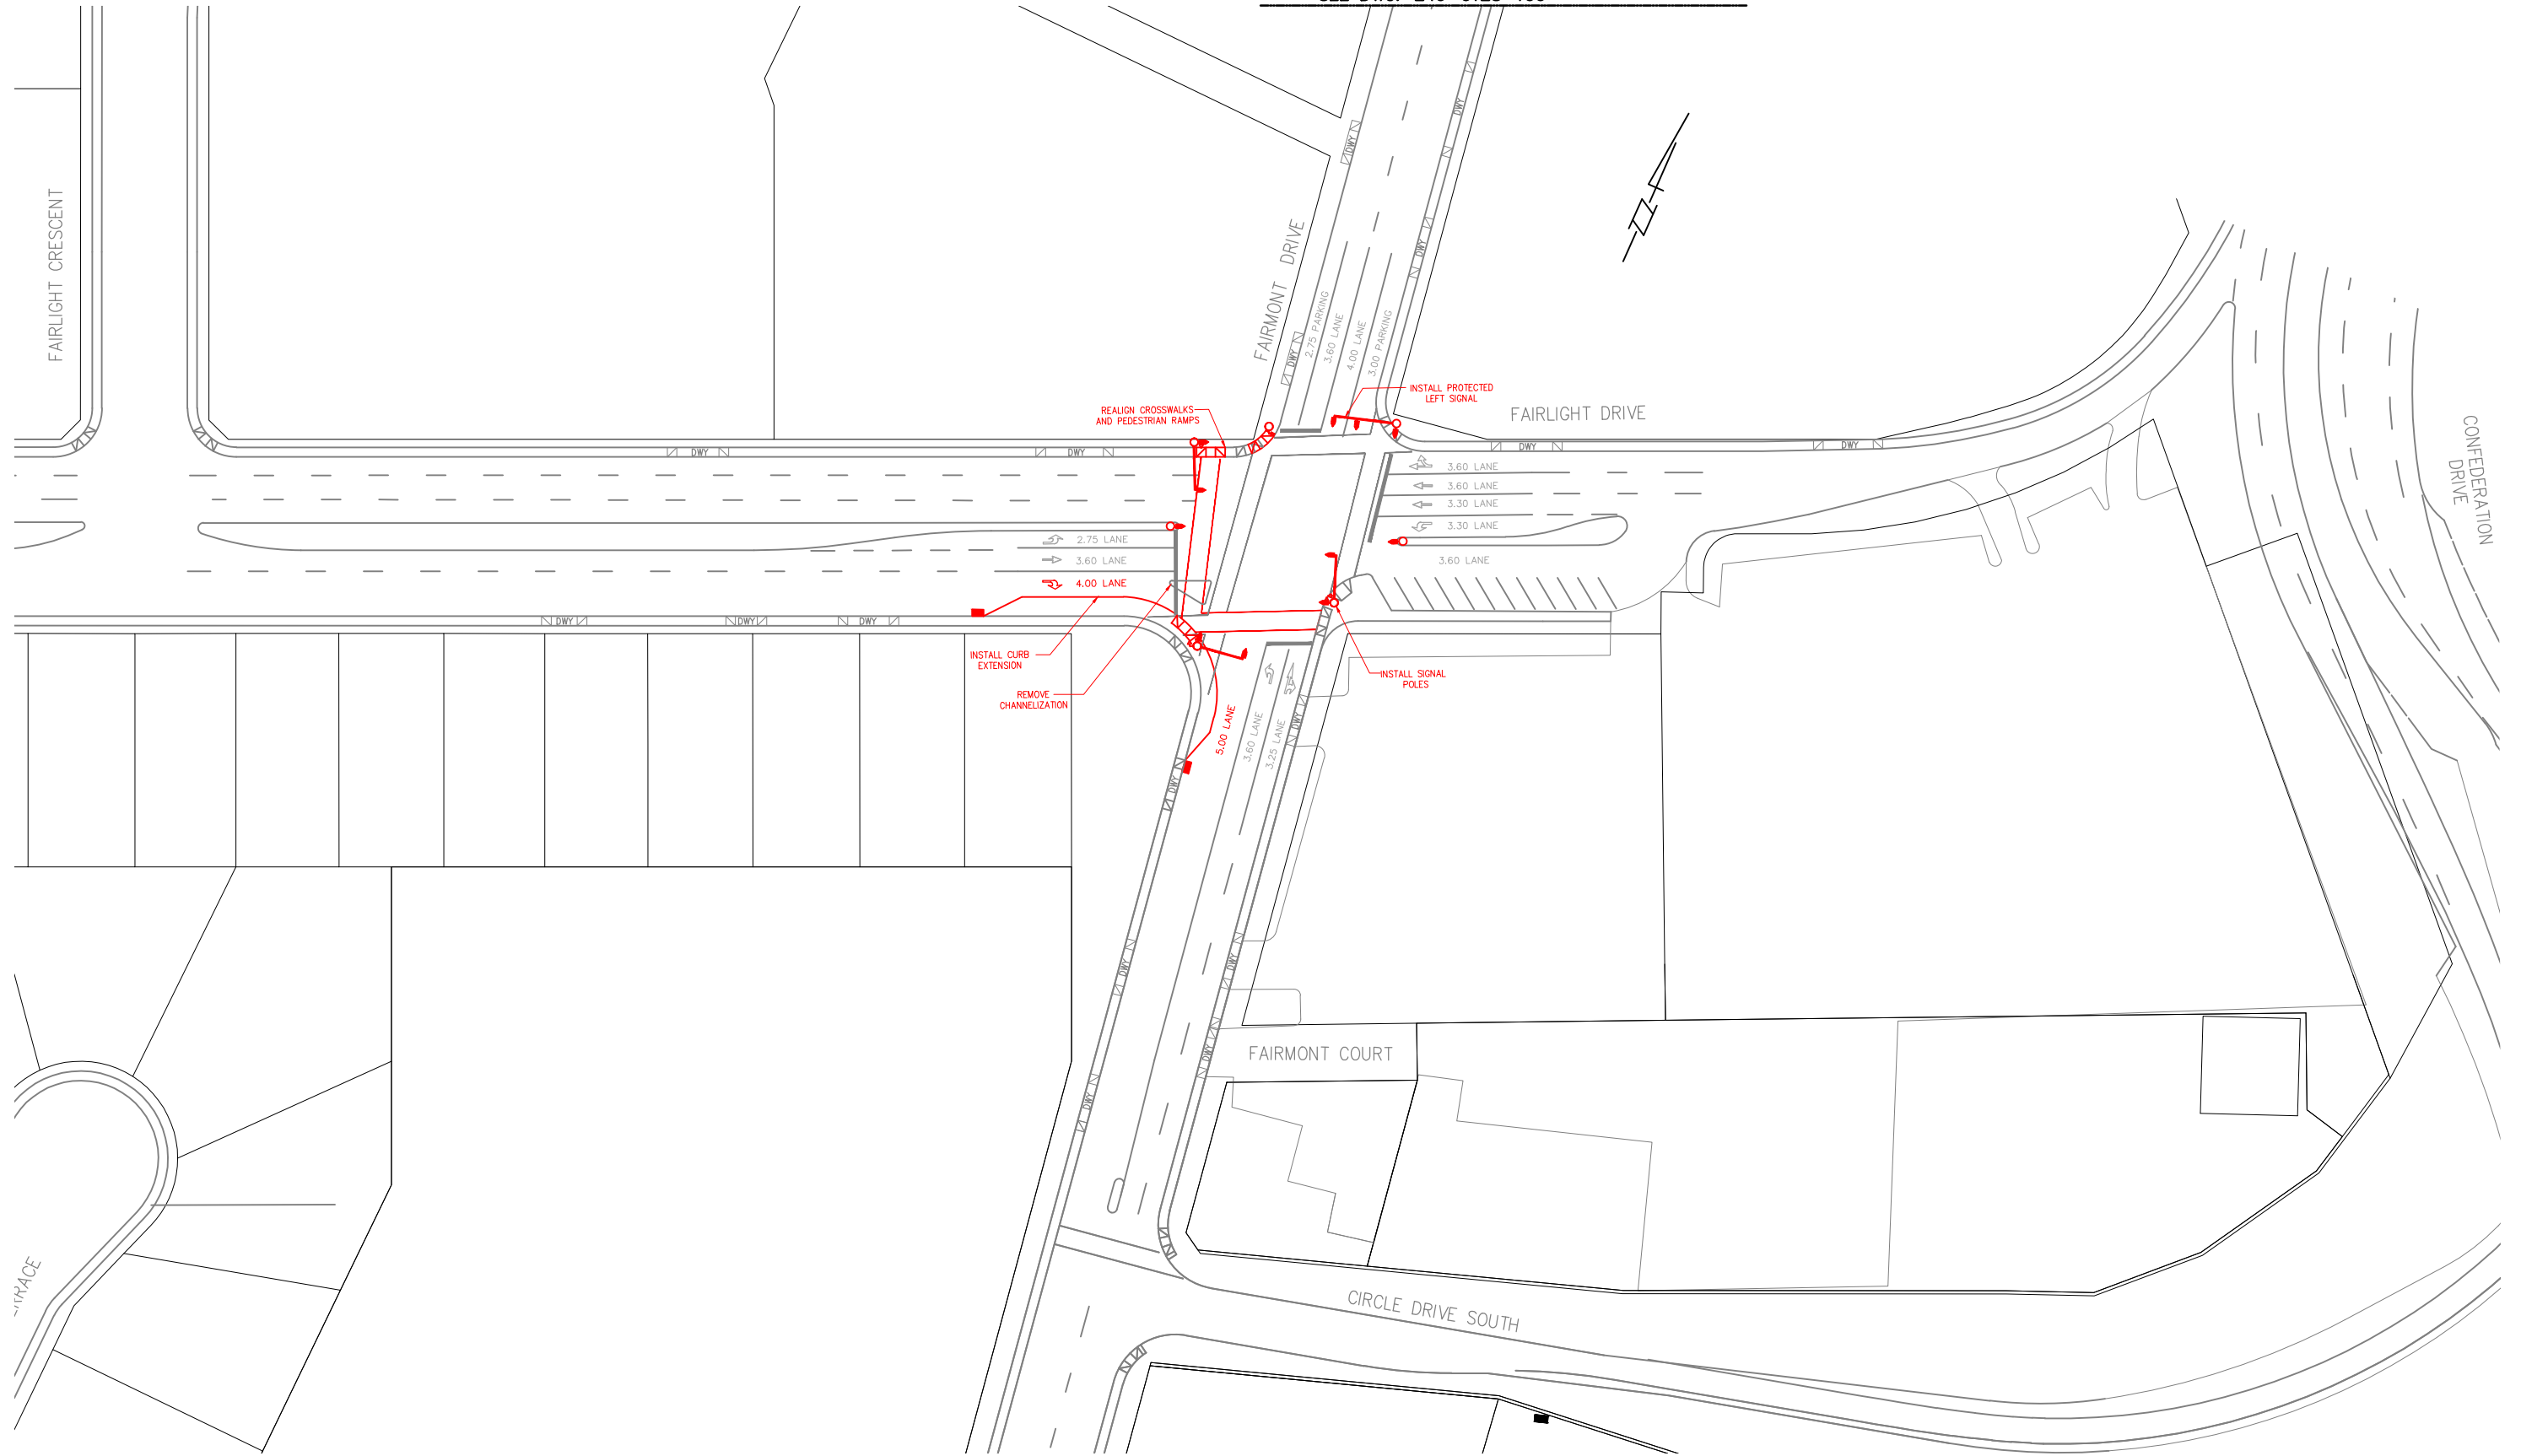

FUNCTIONAL

CHECKED BY:	CHECKED BY:
DATE	DATE
DRAWN BY: SK	DATE: 2024-JUN-17



FUNCTIONAL	
FAIRLIGHT DRIVE & FAIRMONT DRIVE	
RECOMMENDED PLAN	
ENGINEER	DATE
SCALES:	
HOR. 1:1000	
VERT. 1:1000	
SHEET NO. 1 OF 1	PLAN NO. 249-0128-104r001