


NO.	DATE	BY	REVISION
1			
2			
3			
4			
5			
6			
7			
8			
9			
10			


CHECKED BY: _____ DATE: _____	CHECKED BY: _____ DATE: _____
----------------------------------	----------------------------------

DRAWN BY: _____ DATE: _____	DATE: _____ BY: _____
--------------------------------	--------------------------

SHEET NO. 1 OF 1 PLAN NO. _____ DATE: APR 3, 2018	City of Saskatoon Transportation & Utilities Department	CNR PEDESTRIAN CROSSING WARMAN ROAD & ASSINIBOINE DRIVE CROSS-SECTION	SHEET NO. _____ PLAN NO. _____ DATE: _____
---	---	--	--

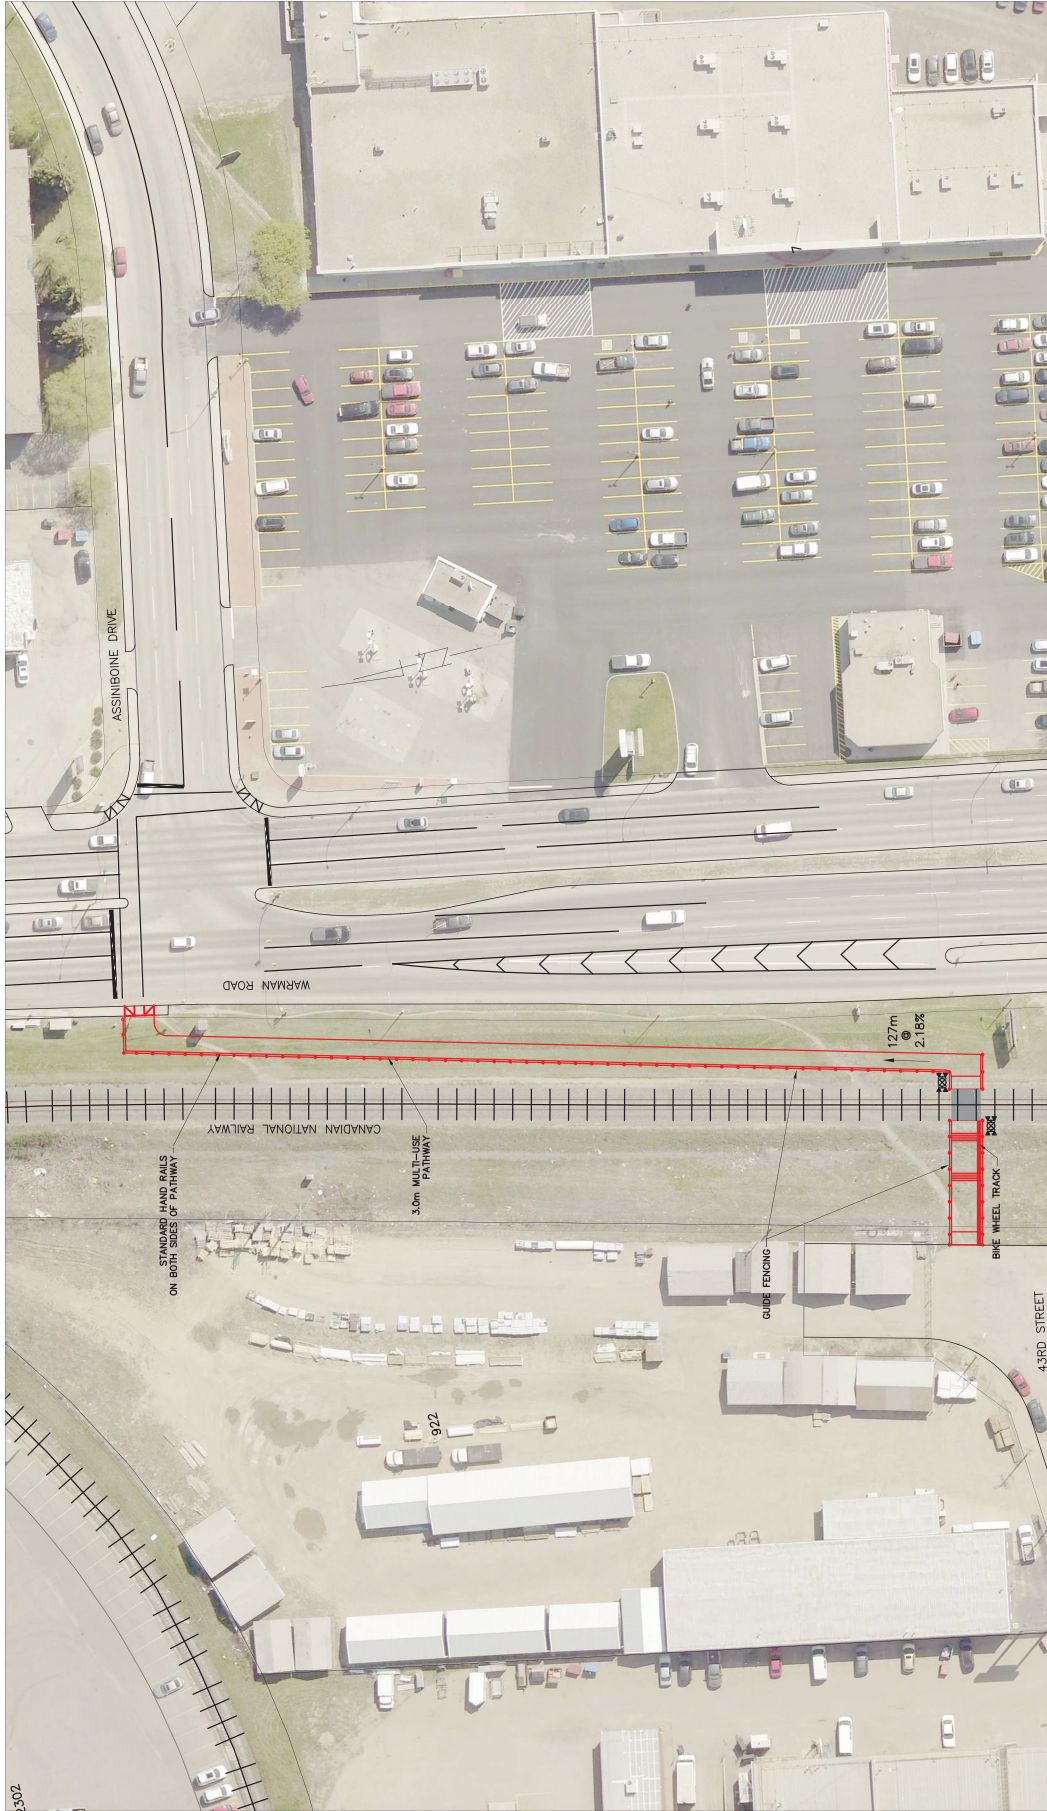

2302

<p>DATE: _____</p> <p>SCALE: 1:500</p> <p>SHEET NO. 1 OF 1</p>	<p>CNR</p> <p>PEDESTRIAN CROSSING</p> <p>WARMAN ROAD & ASSINIBOINE DRIVE</p> <p>CONCEPT PLAN</p> <p>APR 3, 2018</p>	 <p>City of Saskatoon</p> <p>Transportation & Utilities Department</p>
<p>CHECKED BY: _____</p> <p>DATE: _____</p>	<p>CHECKED BY: _____</p> <p>DATE: _____</p>	<p>DATE: _____</p> <p>BY: _____</p>
<p>DESCRIPTION OF PLAN/REVISION</p>		



CHECKED BY: _____ DATE: _____ CHECKED BY: _____ DATE: _____		CNR PEDESTRIAN CROSSING WARMAR ROAD & PRIMROSE DRIVE CONCEPT PLAN	SHEET NO. 1 OF 1 PLAN NO. _____ DATE _____
DRAWN BY: _____ DATE: _____ DRAWN BY: _____ DATE: _____			
APR 3, 2018			