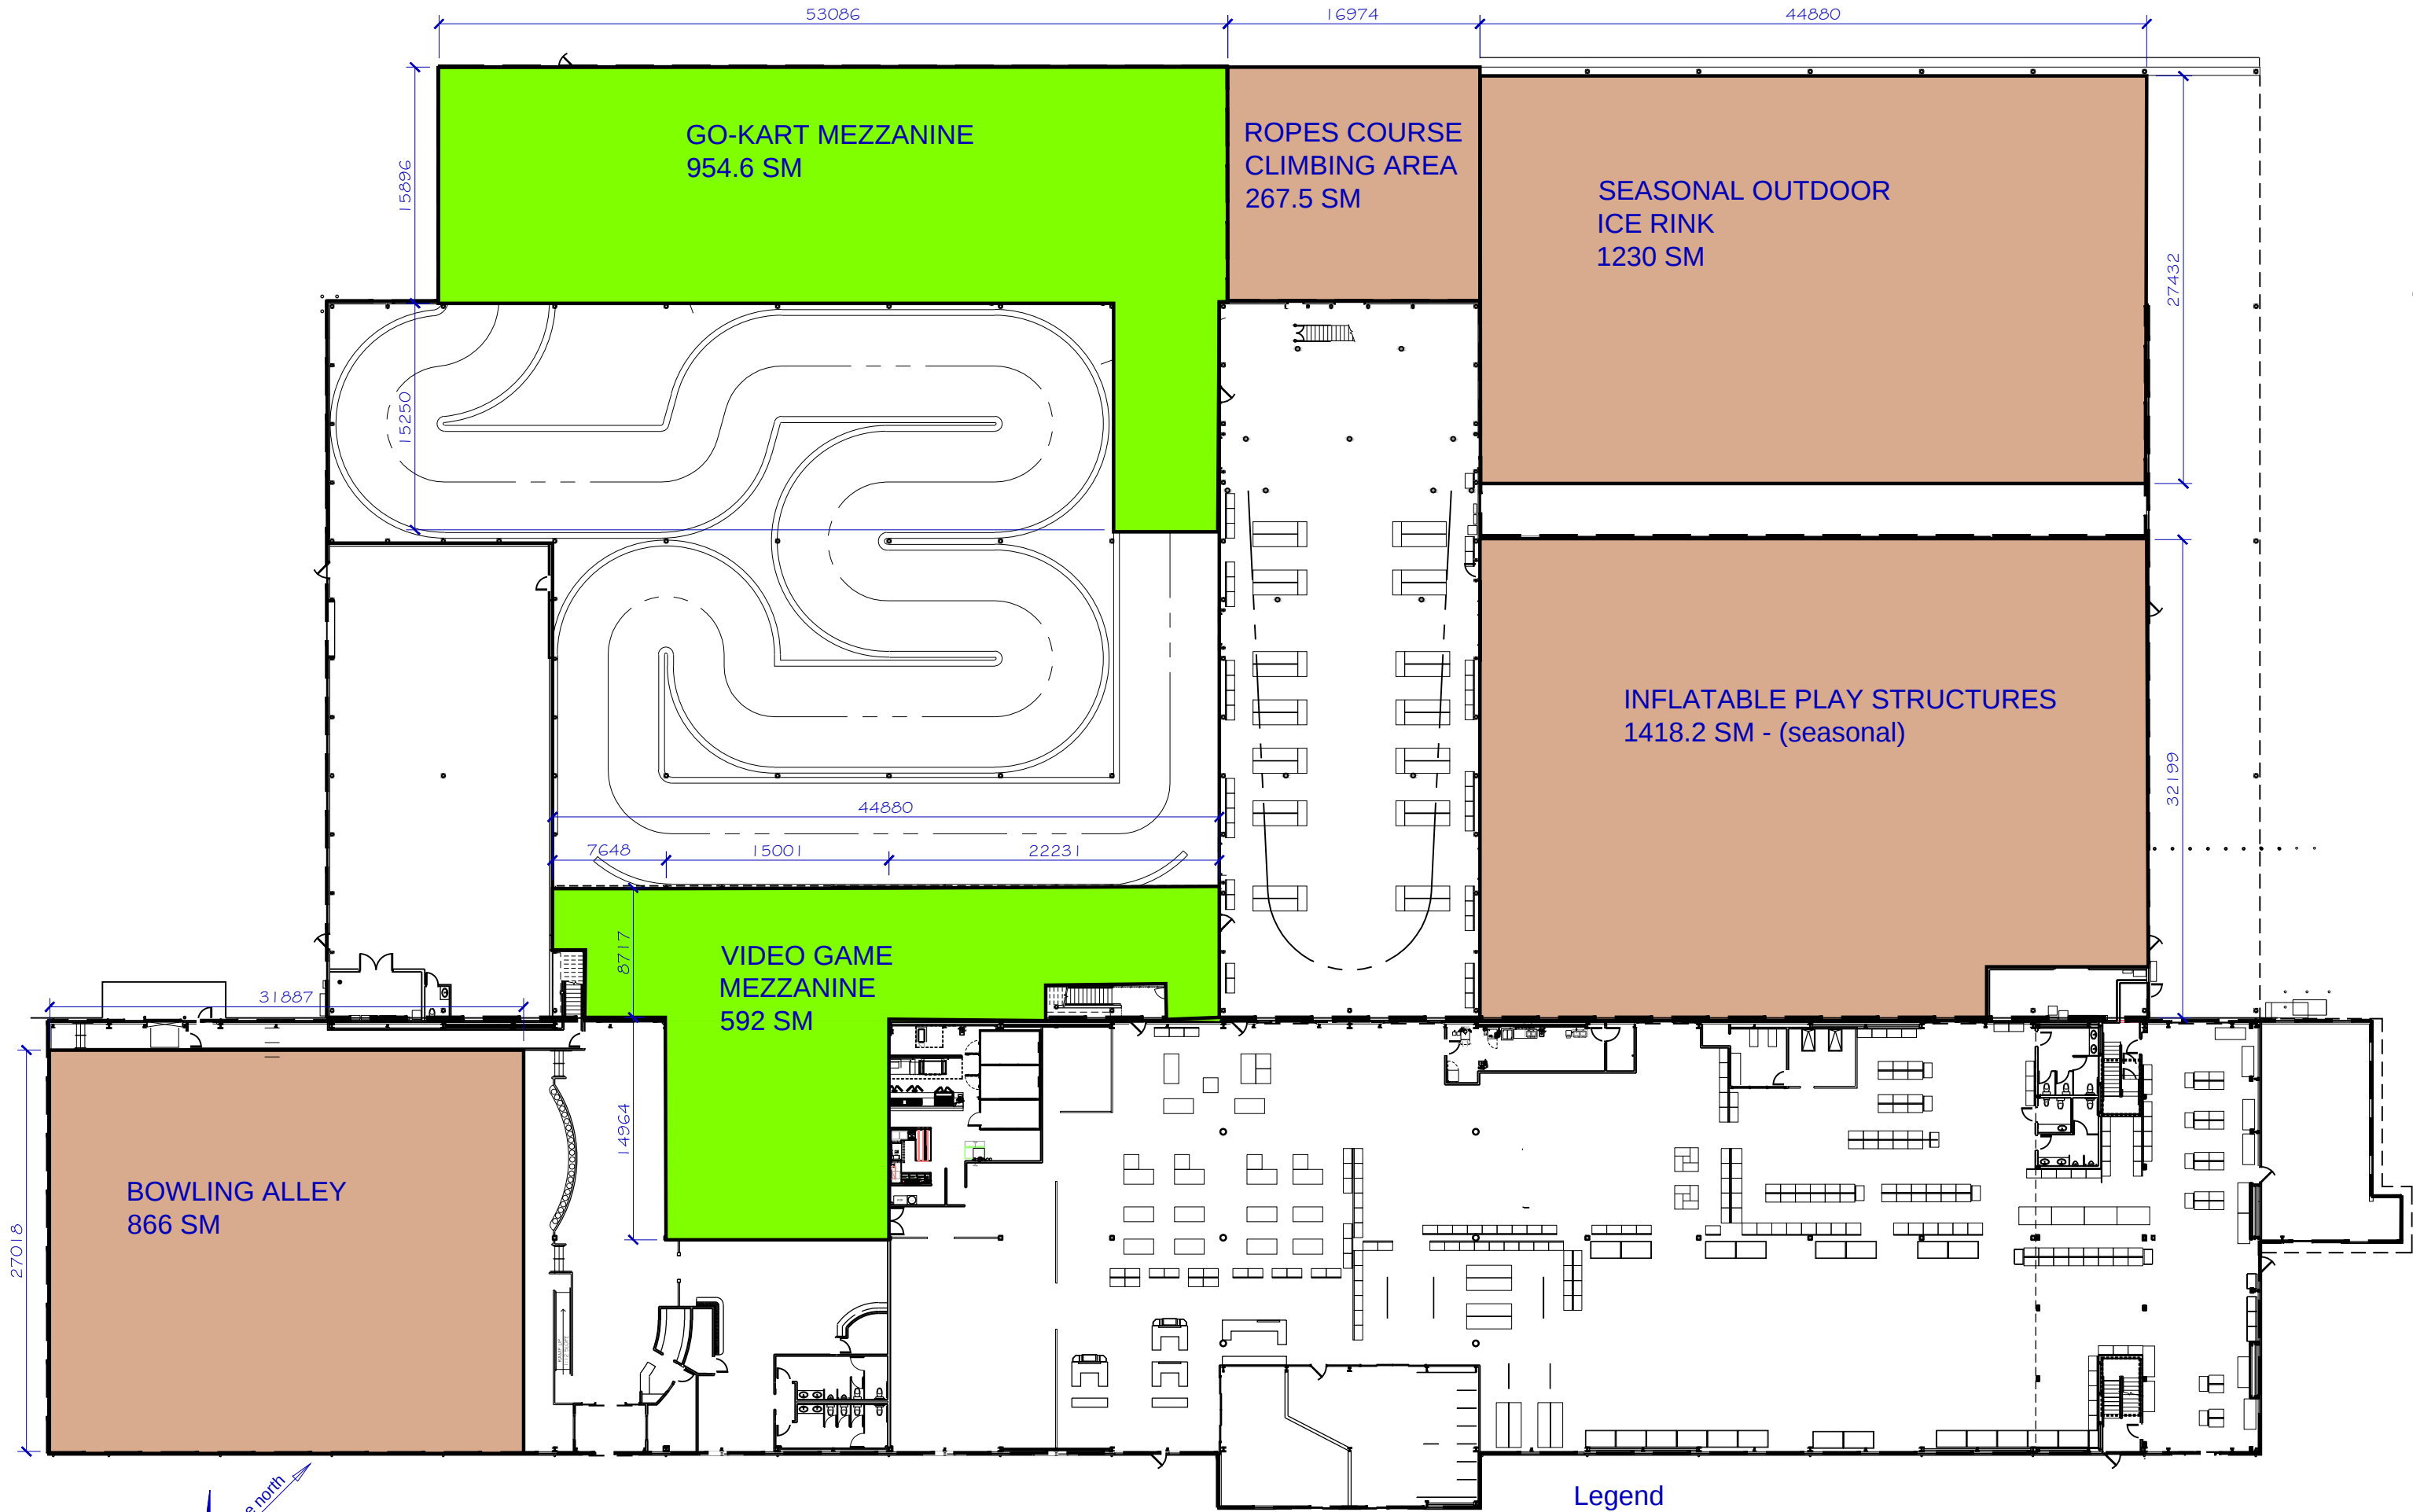


01 MAIN FLOOR PLAN
1:400

- Legend
- PROPOSED MEZZANINE USE
 - PROPOSED MAIN FLOOR USE