

PEAL - LOCATION PLAN

East ADDRESS: 221 10th Street East

LOT: 25

BLOCK: 40

PLAN: B1858 Ext 29



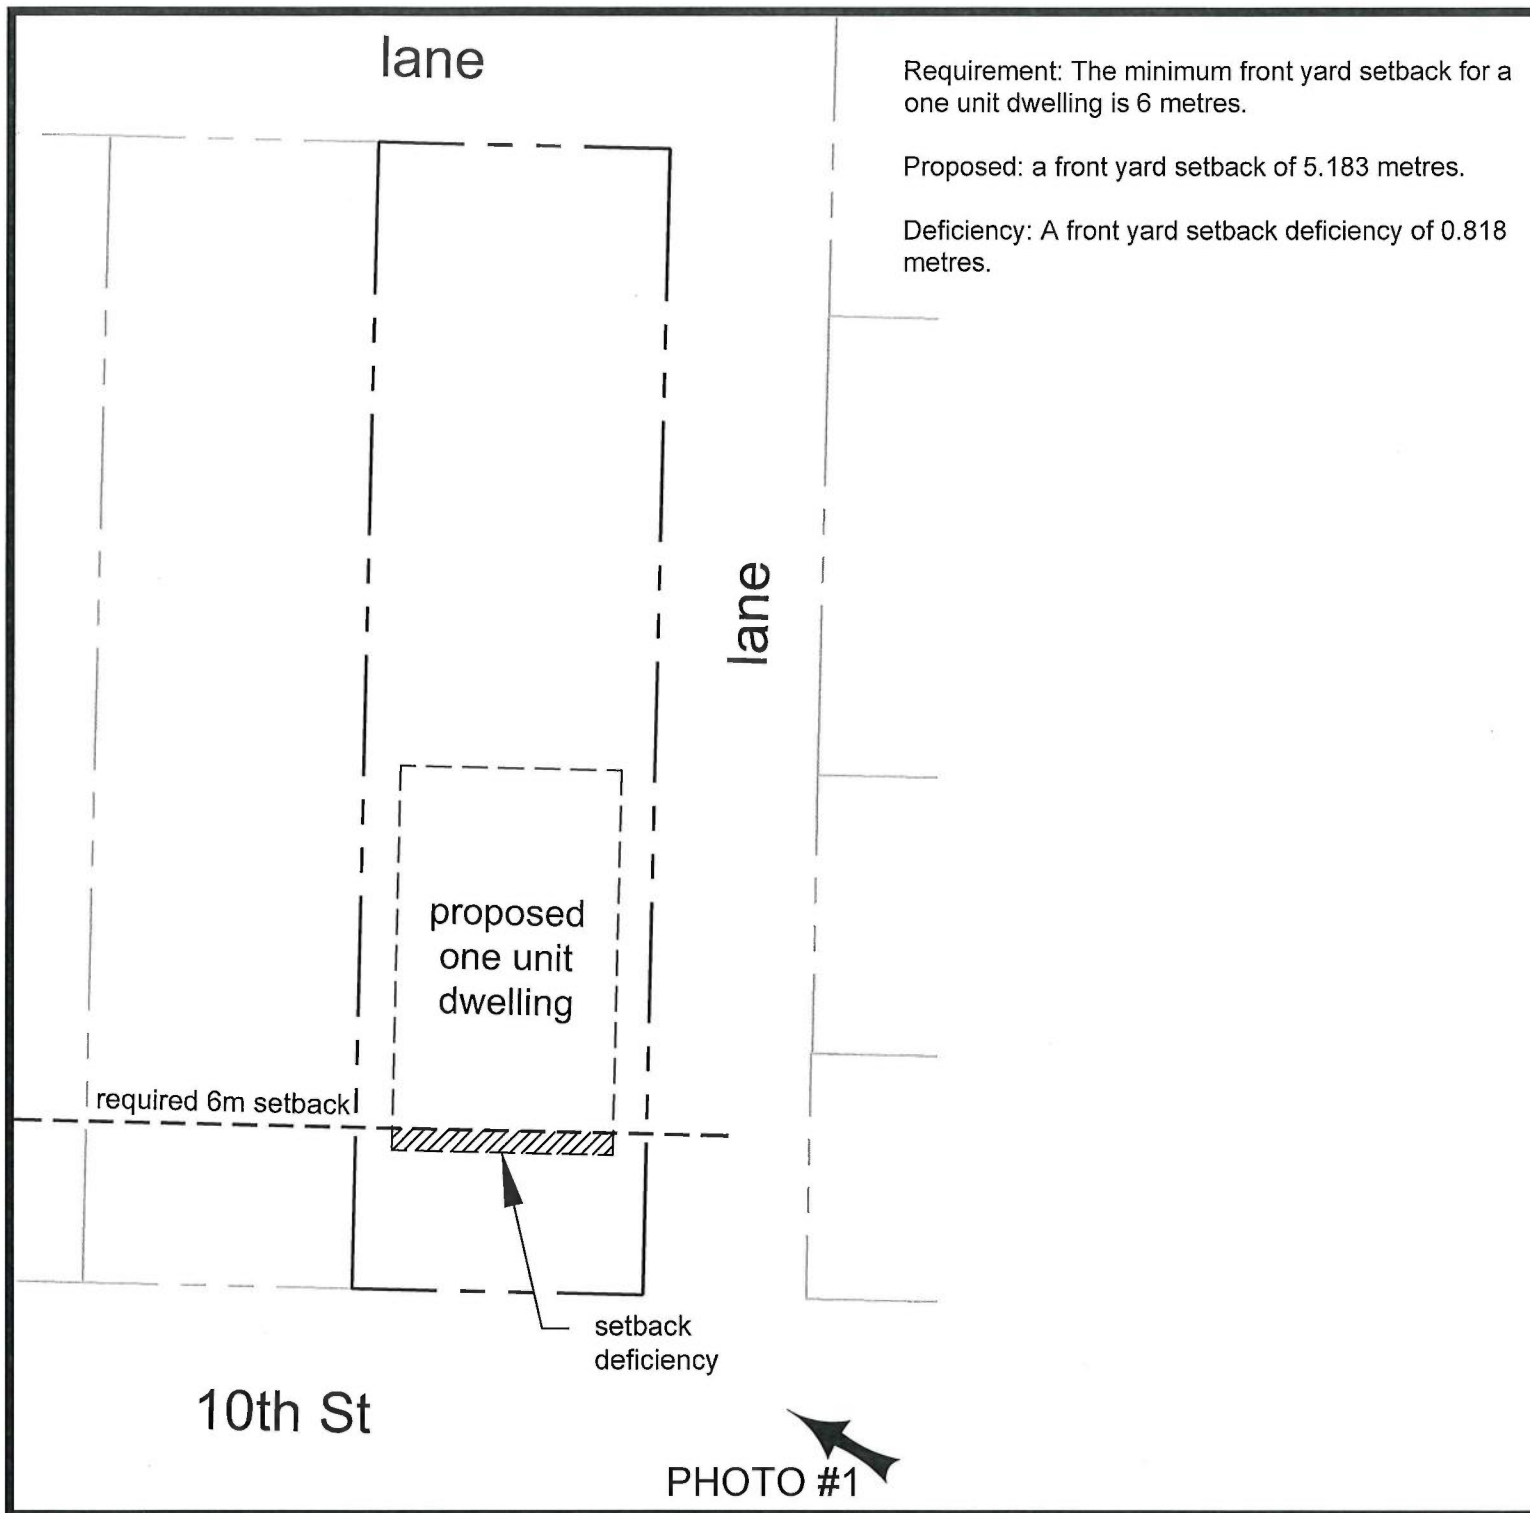


PHOTO 1



2017 AERIAL PHOTOGRAPHY

DEVELOPMENT APPEAL - SITE PLAN

ADDRESS: 221 10th Street East

LOT: 25

BLOCK: 40

PLAN: B1858 Ext 29