

DEVELOPMENT APPEAL - LOCATION PLAN


ADDRESS: 507 Gray Avenue

LOT: M

BLOCK: -

PLAN: 99SA26903



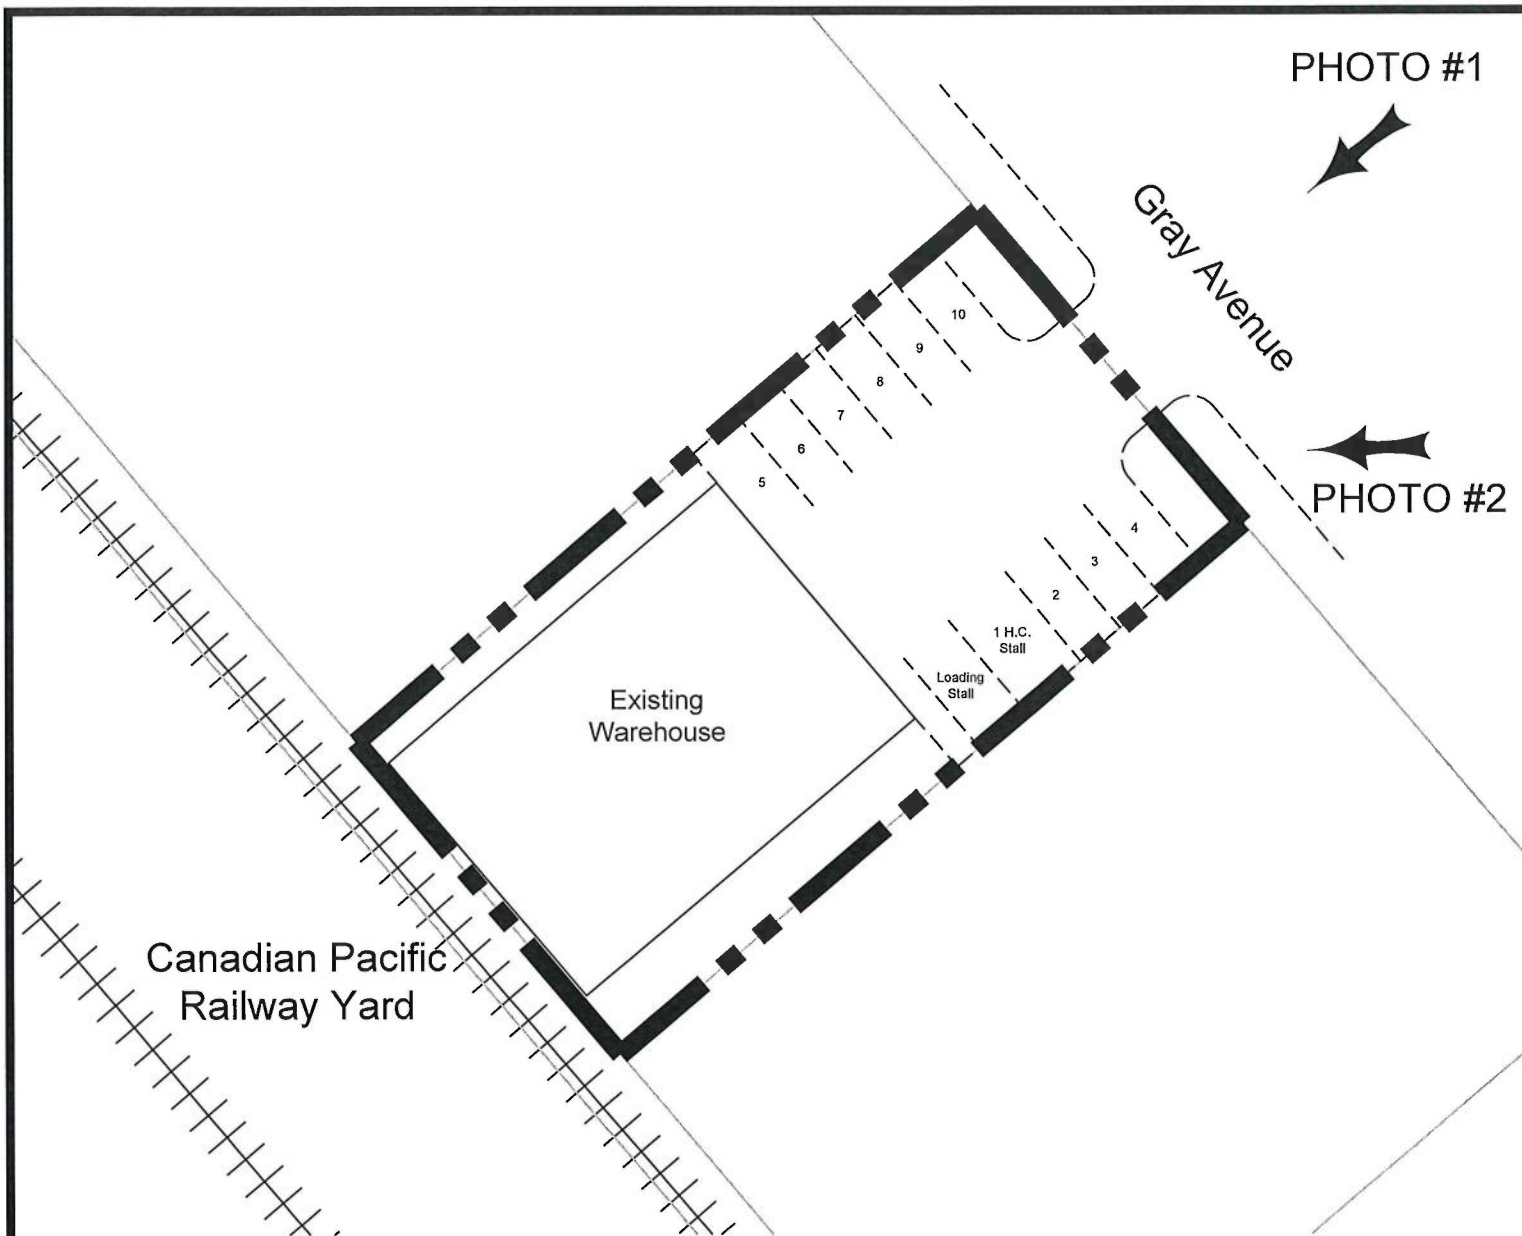

Proposed: 10 parking spaces.

Required: 12 parking spaces; based on the ratio of 1 parking space per 30 sq. m of gross leasable floor area required for a restaurant and lounge.

Resulting: A deficiency of 2 parking spaces.

DEVELOPMENT APPEAL - SITE PLAN

ADDRESS: 507 Gray Avenue

LOT: M

BLOCK: -

PLAN: 99SA26903



PHOTO 1



PHOTO 2



2017 AERIAL PHOTOGRAPHY