


Marquis Industrial Phase 11 Plan of Proposed Subdivision

Appendix 1

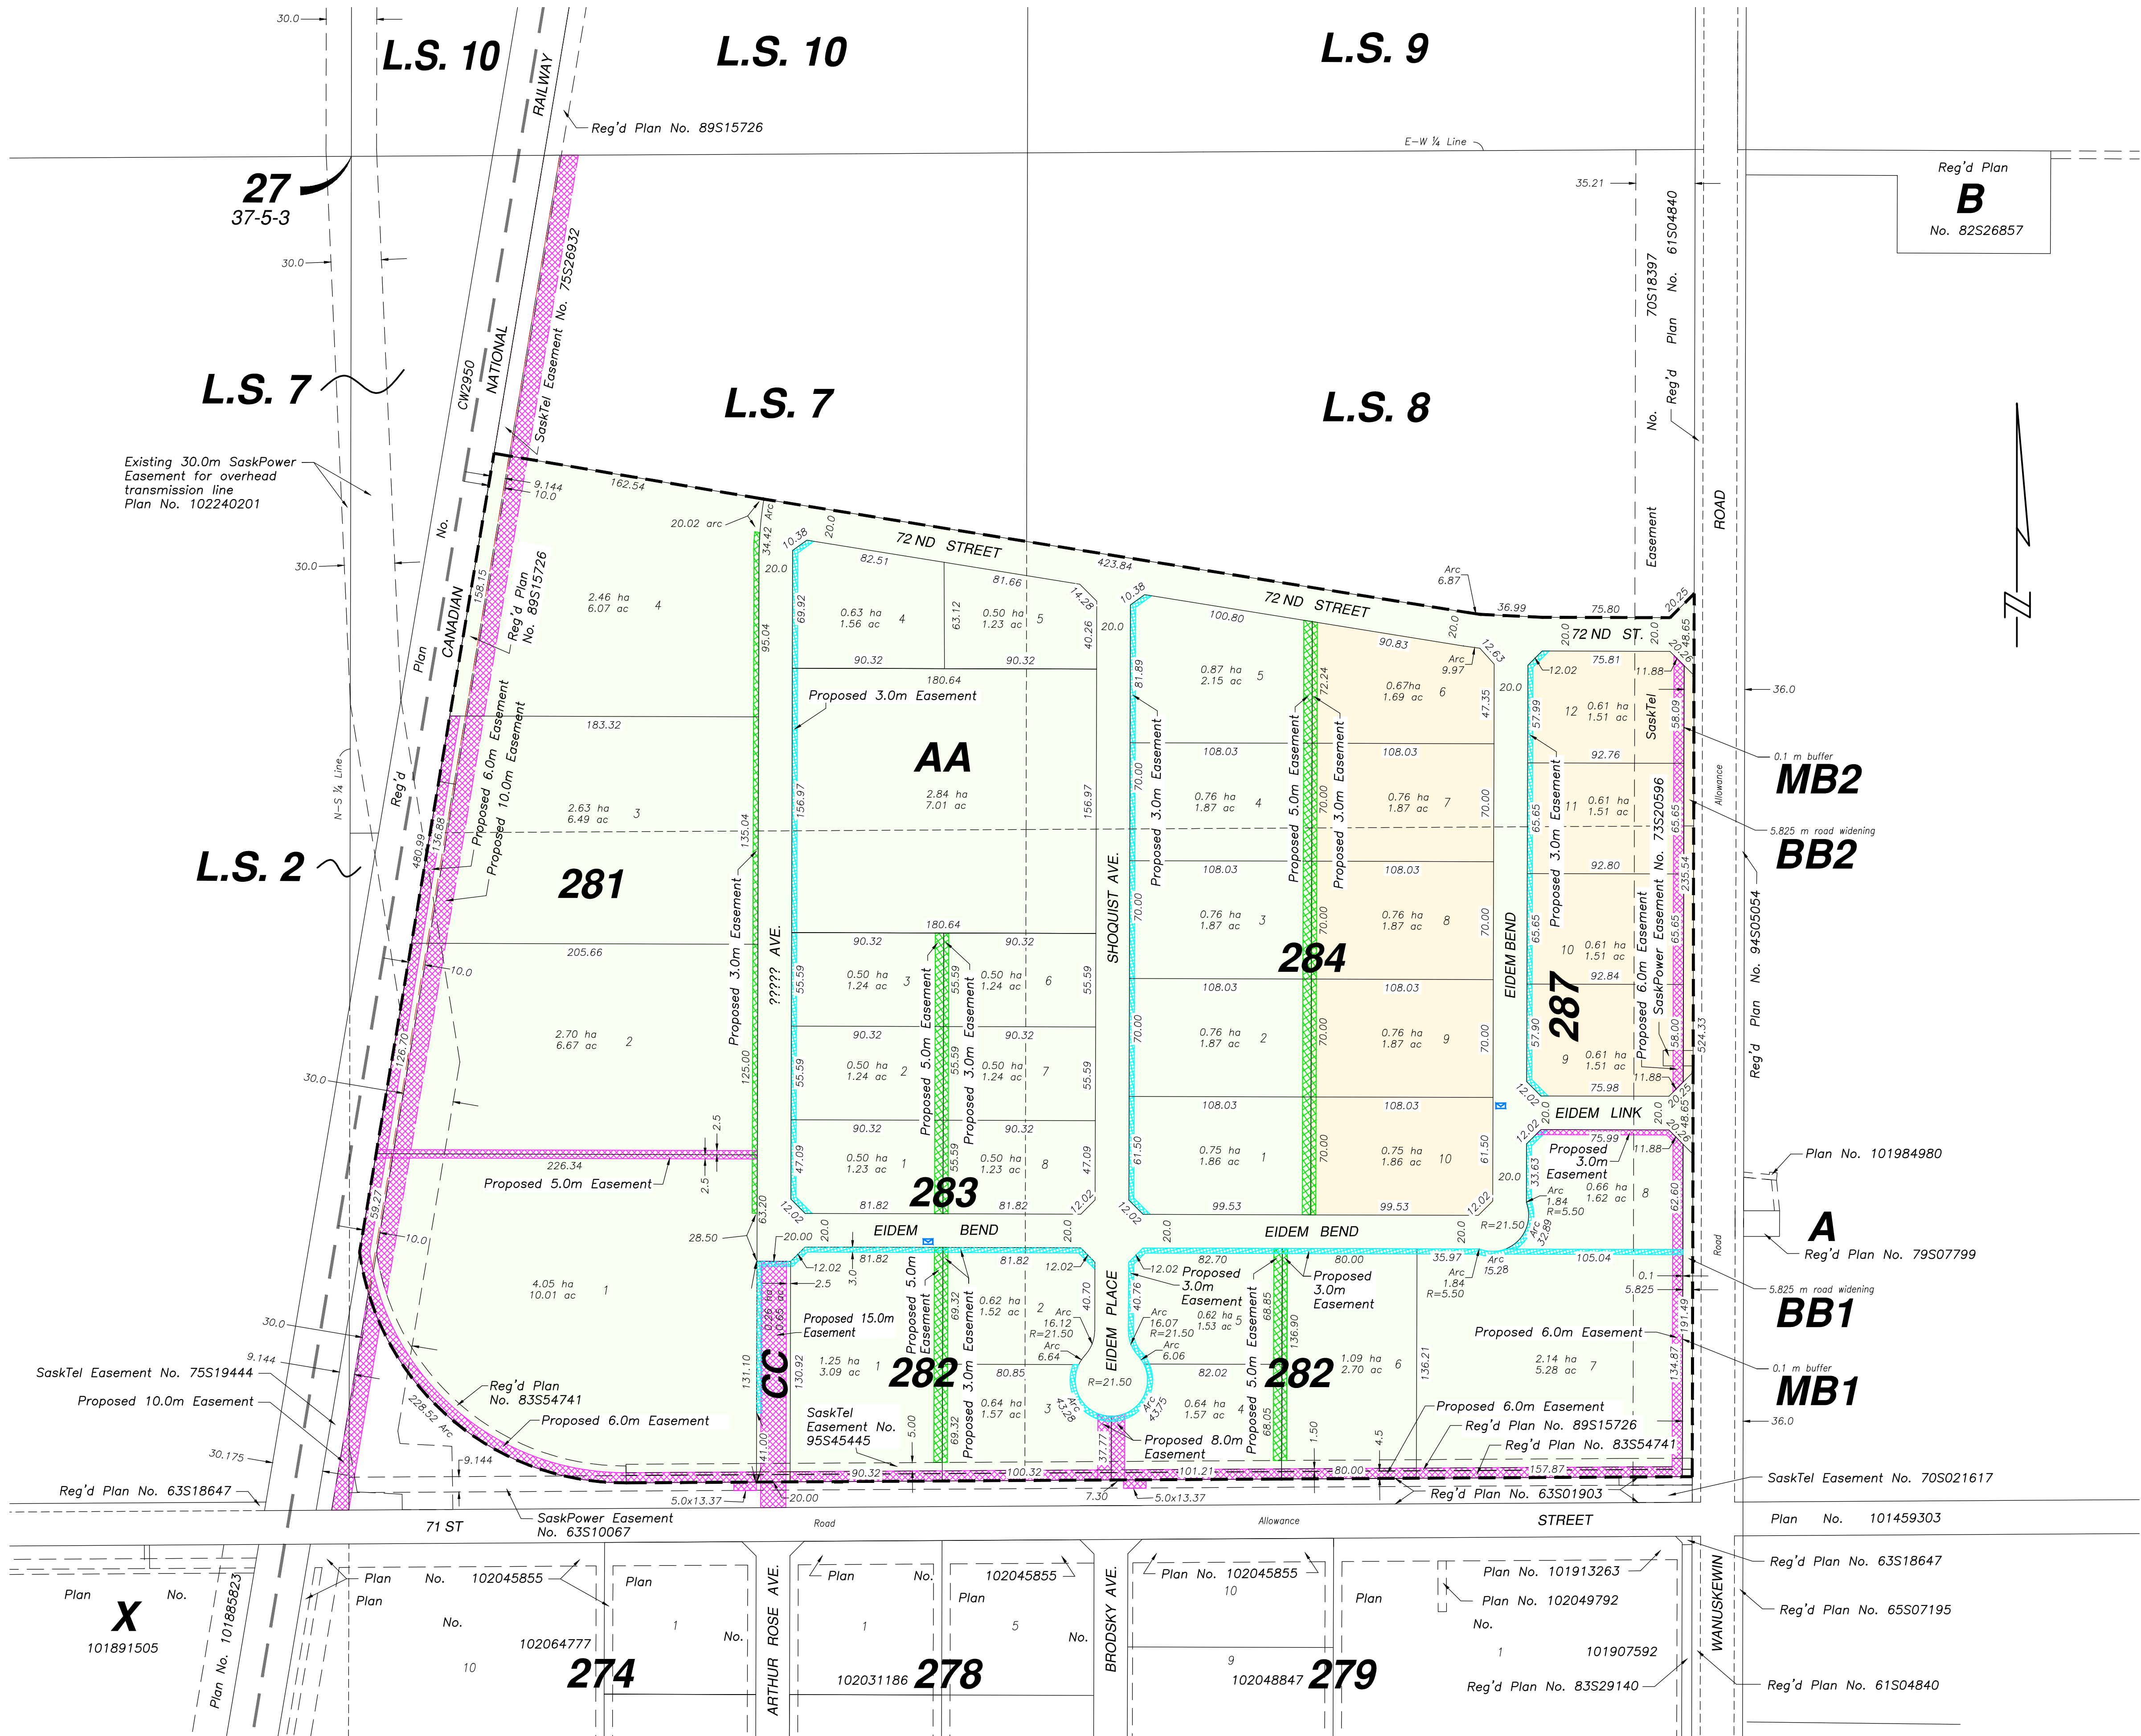

- NOTES
- Portion to be surveyed is outlined by a heavy broken line and contains 41.82 ha. (103.35 acres) more or less.
 - Measurements are in metres and decimals thereof.
 - Standard Road Allowance shown on this plan are 20.117m in width.
 - Meridian Surveys Ltd. makes no guarantee as to the exact location of the underground facilities shown. The location of underground facilities must be verified by the owner of said facilities prior to any construction activities.

Marquis Industrial Area Phase 11
Plan Of Proposed Subdivision
showing subdivision
of part of
Reg'd Plan No. 63S01903
& S.E.¼ Sec. 27 - Twp. 37 - Rge. 5 - W3rdMer.
City of Saskatoon
SASKATCHEWAN
Scale 1:2000

No.	Date	Revision	Rev. By	Chd. By
7	Aug. 7/15	Extended Sub'd limits to 1/4 line, altered lot sizes in Blocks 281, 286 & 287	mkv	bc
8	Sept. 16/15	Changed south end of Brodsky Ave. into cul-de-sac. Eliminated Block 283.	mkv	bc
9	Dec. 18/15	Added new street names (Eidem Place & Shoquist Avenue).	mkv	bc
10	Jul. 12/16	Altered easement in Lot 6, Block 281. Added adjacent SaskPower easement.	mkv	bc
11	Dec.12/17	Altered Edem Place and labelled Plan 102240201 as existing.	gar	bc
12	June 4/20	Altered Edem Road, Block 282, MB1, and Proposed Easements. Added MB2, MB1, and Phases.	gar	mgr
13	July 2/20	Changed MB1 to AA, Edem Road to (to be named) AVE, & Block 282 to 287.	gar	mgr
14	July 2/20	Added additional 10m proposed easement.	gar	mgr
15	July 17/20	Named Kohut Ave. and added locations of Community Mailboxes & proposed easements.	gar	mgr
16	Aug. 13/20	Modified easement in Lot 6 Block 281.	gar	mgr
17	Oct. 28/20	Added easements, removed easements, modified lots	dlc	dlc
18	Mar. 10/21	Added easements, removed easements, modified lots	kmh	dlc
19	Apr. 6/21	Added easements.	gar	dlc
20	May. 14/21	Modified easements, updated street names.	kmh	dlc
21	May. 26/21	Added easement.	kmh	dlc
22	June. 14/21	Added easement.	kmh	dlc
23	July. 15/21	Removed phase 3 and added BB2.	kmh	dlc
Drawn By:	Checked By:	Date:	File No.	Drawing Name:
mkv	gar	Aug. 13, 2013	S13139	S13139Rev.R23.dwg

By :

SASKATCHEWAN LAND SURVEYOR

APPROVED UNDER THE PROVISIONS OF BYLAW
No. 6537 OF THE CITY OF SASKATOON.

Community Services Department
Date

EXAMINED AND APPROVED
REPRESENTATIVE OF THE CITY OF SASKATOON (OWNER)

Representative
Date

- LEGEND
- Proposed SaskEnergy Easements
 - Proposed Joint Use Easements
 - Proposed City of Saskatoon Easements
 - Centralized Community Mailbox locations
 - PHASE 1
 - PHASE 2