


Site Plan – 102 McArthur Lane

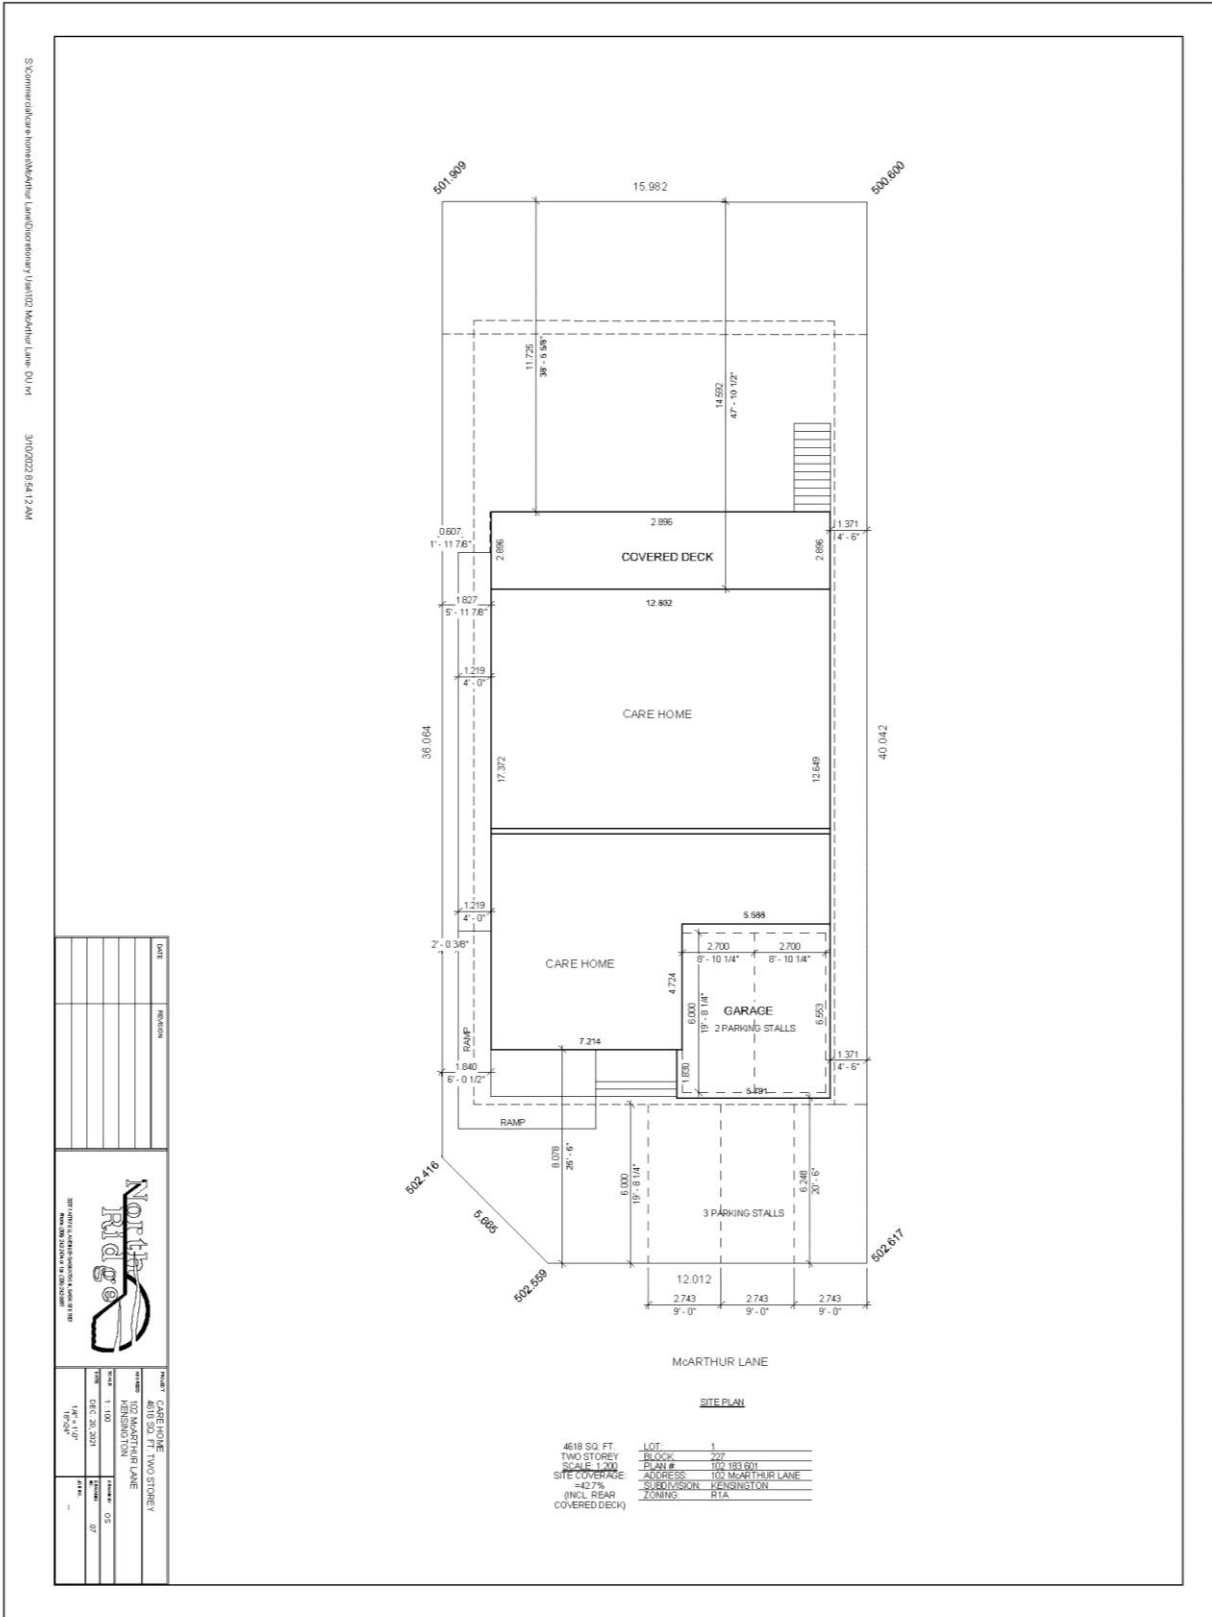

S:\Commercial\care home\102McArthur Lane\102 McArthur Lane - DU.M 3/10/2018 8:54:13 AM