

BYLAW NO. 9838

The Street Closing Bylaw, 2022 (No. 3)

The Council of The City of Saskatoon enacts:

Short Title

1. This Bylaw may be cited as *The Street Closing Bylaw, 2022 (No. 3)*.

Purpose

2. The purpose of this Bylaw is to close a portion of McOrmond Drive north of 8th Street East, Saskatoon, Saskatchewan.

Closure of Portion of Street

3. All those portions of McOrmond Drive, Saskatoon, Saskatchewan, more particularly described as:

All that portion of road allowance between the SE ¼ Sec. 30-36-4-3 and SW ¼ Sec. 29-36-4-3 lying north of an intersection with the north limit of Parcel F, Plan 90S21602, and as shown on a sketch showing proposed road closure by Meridian Surveys dated March 7, 2022;

and attached as Schedule “A” to this Bylaw, is closed.

Authorization to Carry Out Bylaw

4. The Mayor and City Clerk are authorized to execute all such documents as may be necessary to carry out the intent of this Bylaw.

Coming Into Force

5. This Bylaw shall come into force on the day of its final passing.

Read a first time this _____ day of _____, 2022.


Read a second time this _____ day of _____, 2022.

Read a third time and passed this _____ day of _____, 2022.

Mayor

City Clerk

Schedule "A"

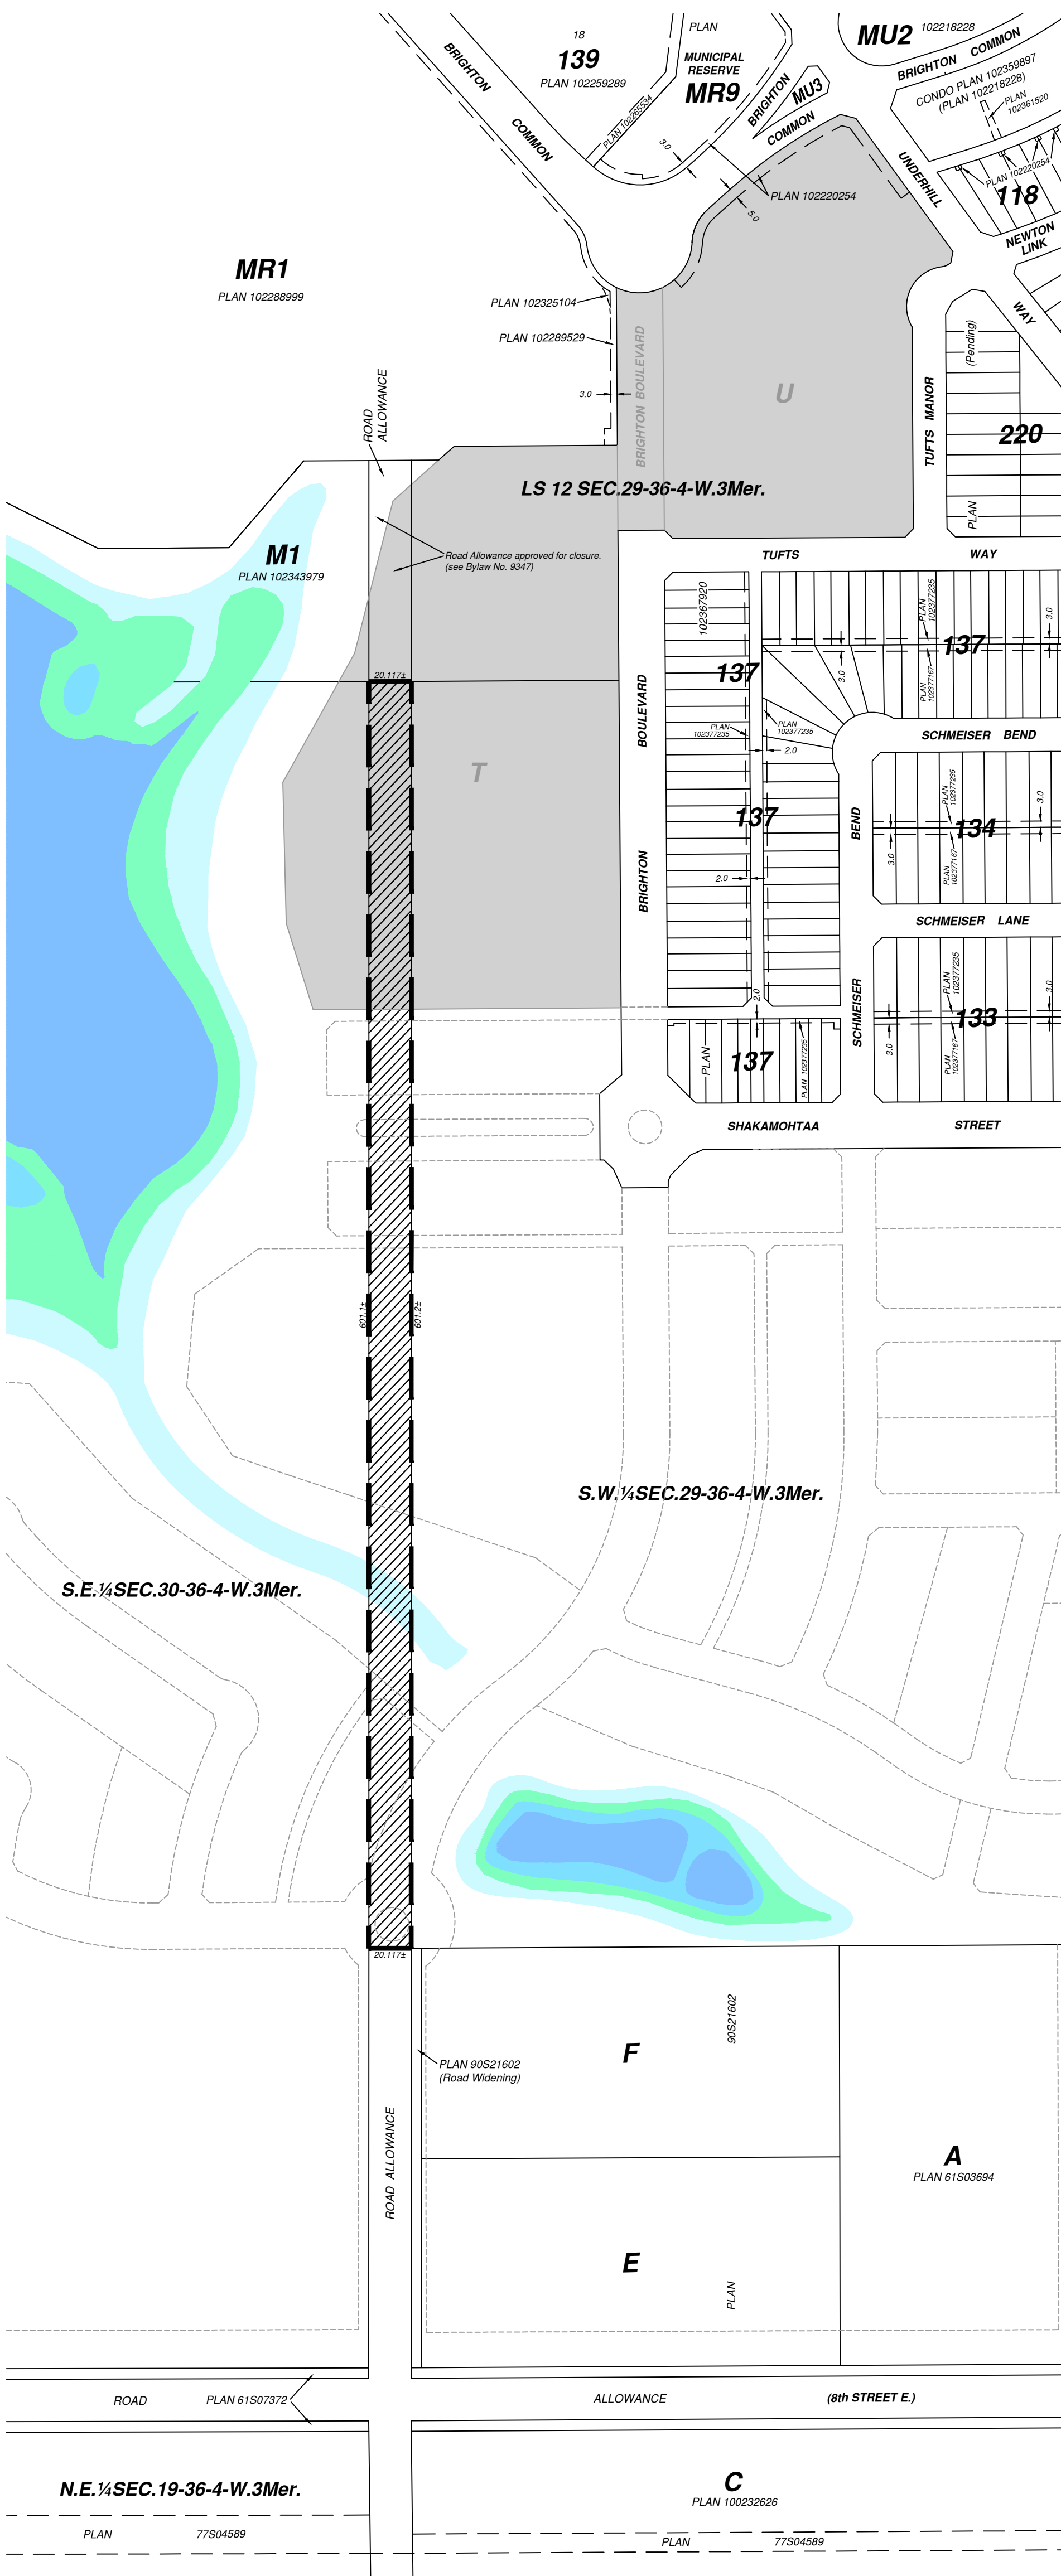

SKETCH SHOWING PROPOSED
ROAD CLOSURE
 OF PART OF
ROAD ALLOWANCE
 BETWEEN
S.W.¼ SEC.29 & S.E.¼ SEC.30
 ALL IN
TWP.36-RGE.4-W.3Mer.
CITY OF SASKATOON
SASKATCHEWAN
 MARCH 7, 2022

NOTE

: Distance dimensions shown are in metres and decimals thereof.
 : Distances are approximate and may vary by ±0.5 metres.
 : Area to be approved is outlined with a heavy dashed line, and will be re-subdivided.

: Portion of Road Allowance to be cancelled contains 1.21 hectares (2.99 acres) and is shown thus

: Areas showing proposed subdivisions are shown thus



No.	Date	Revision		Rev. By	Chd. By
Drawn By:	Checked By:	Date:	File No.	Drawing Name:	Rev.
gmm	mgr	March 7, 2022	SA221260	SA221260-RoadClosure.dwg	0

Meridian
 Surveys Ltd.