



Main Floor Plan

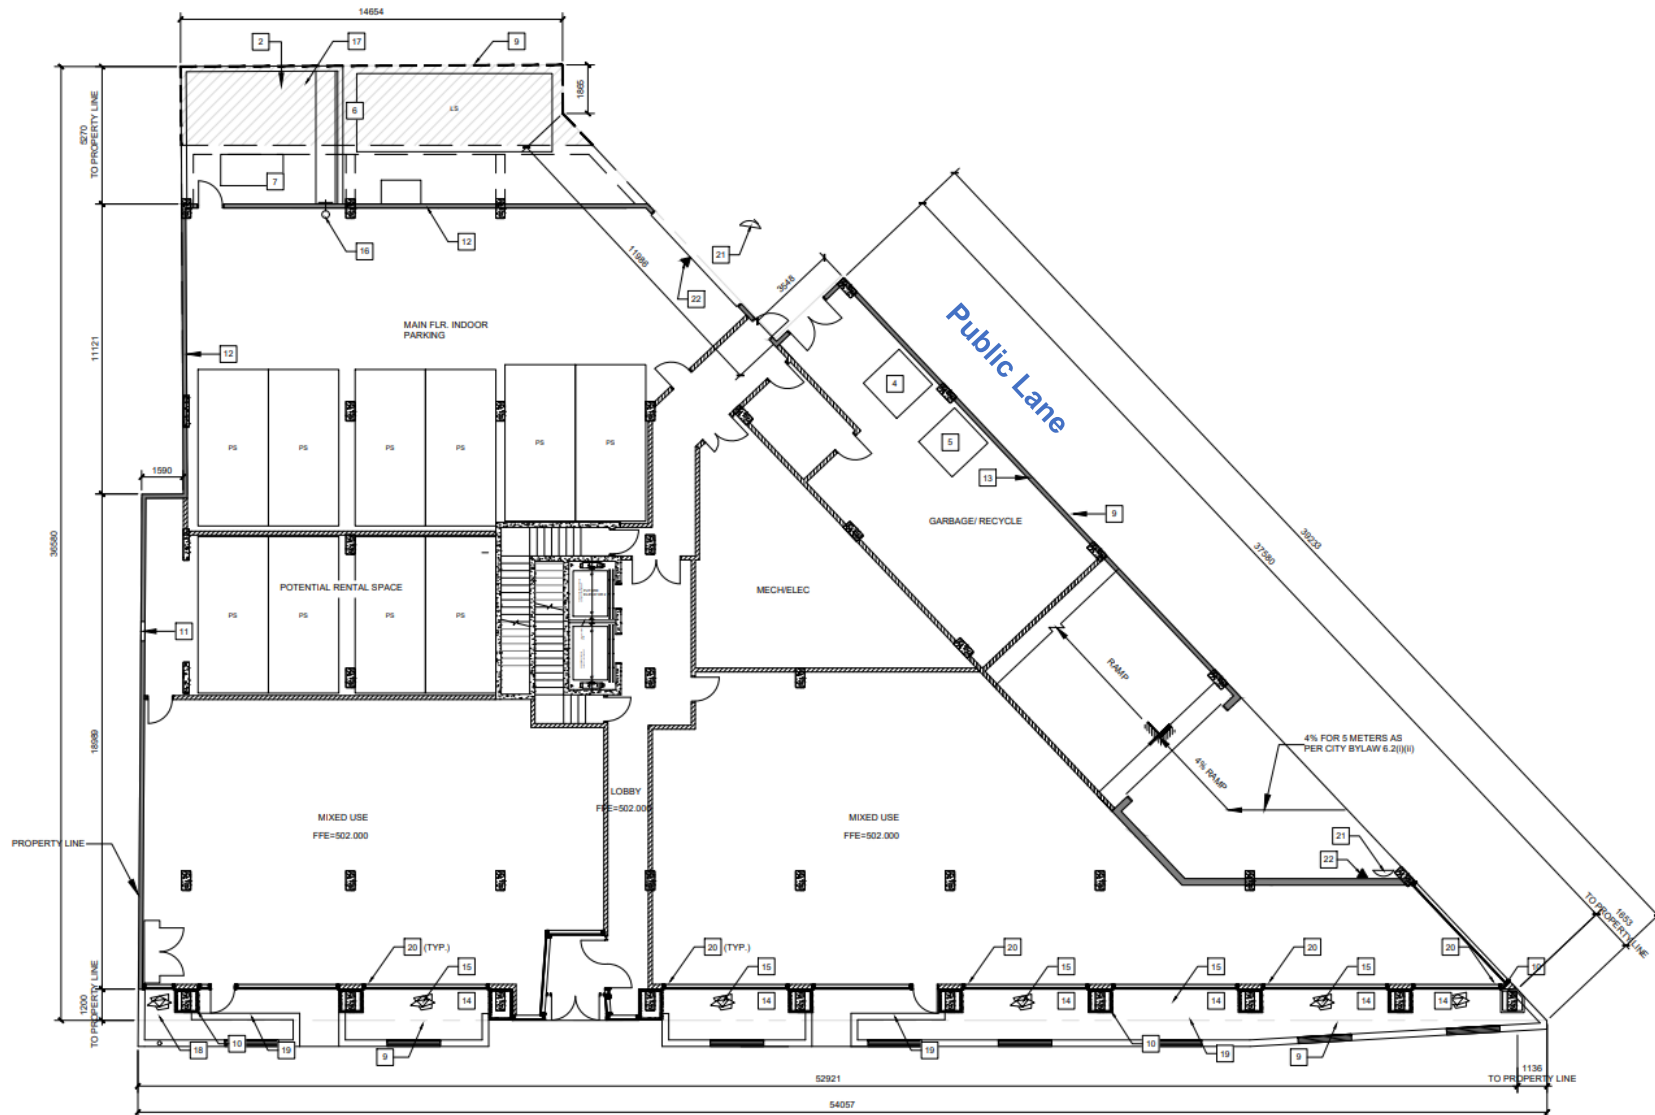


12th Street East


South Elevation

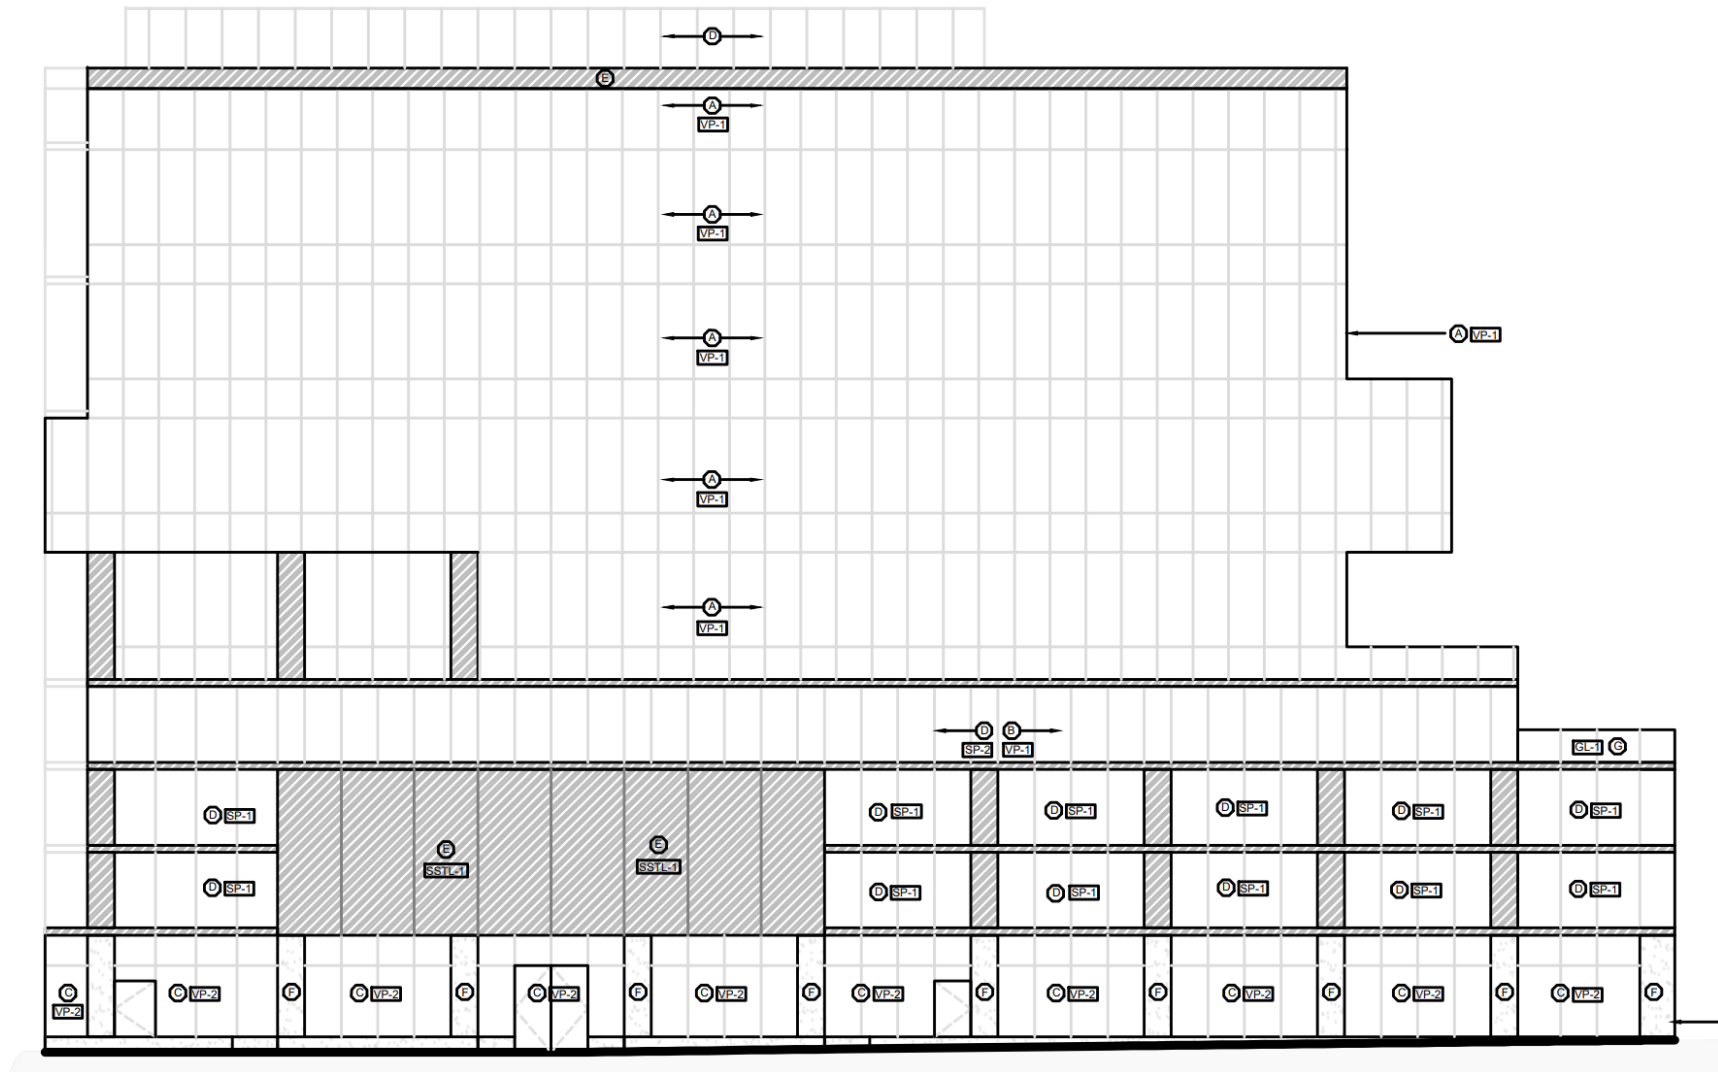


North Elevation

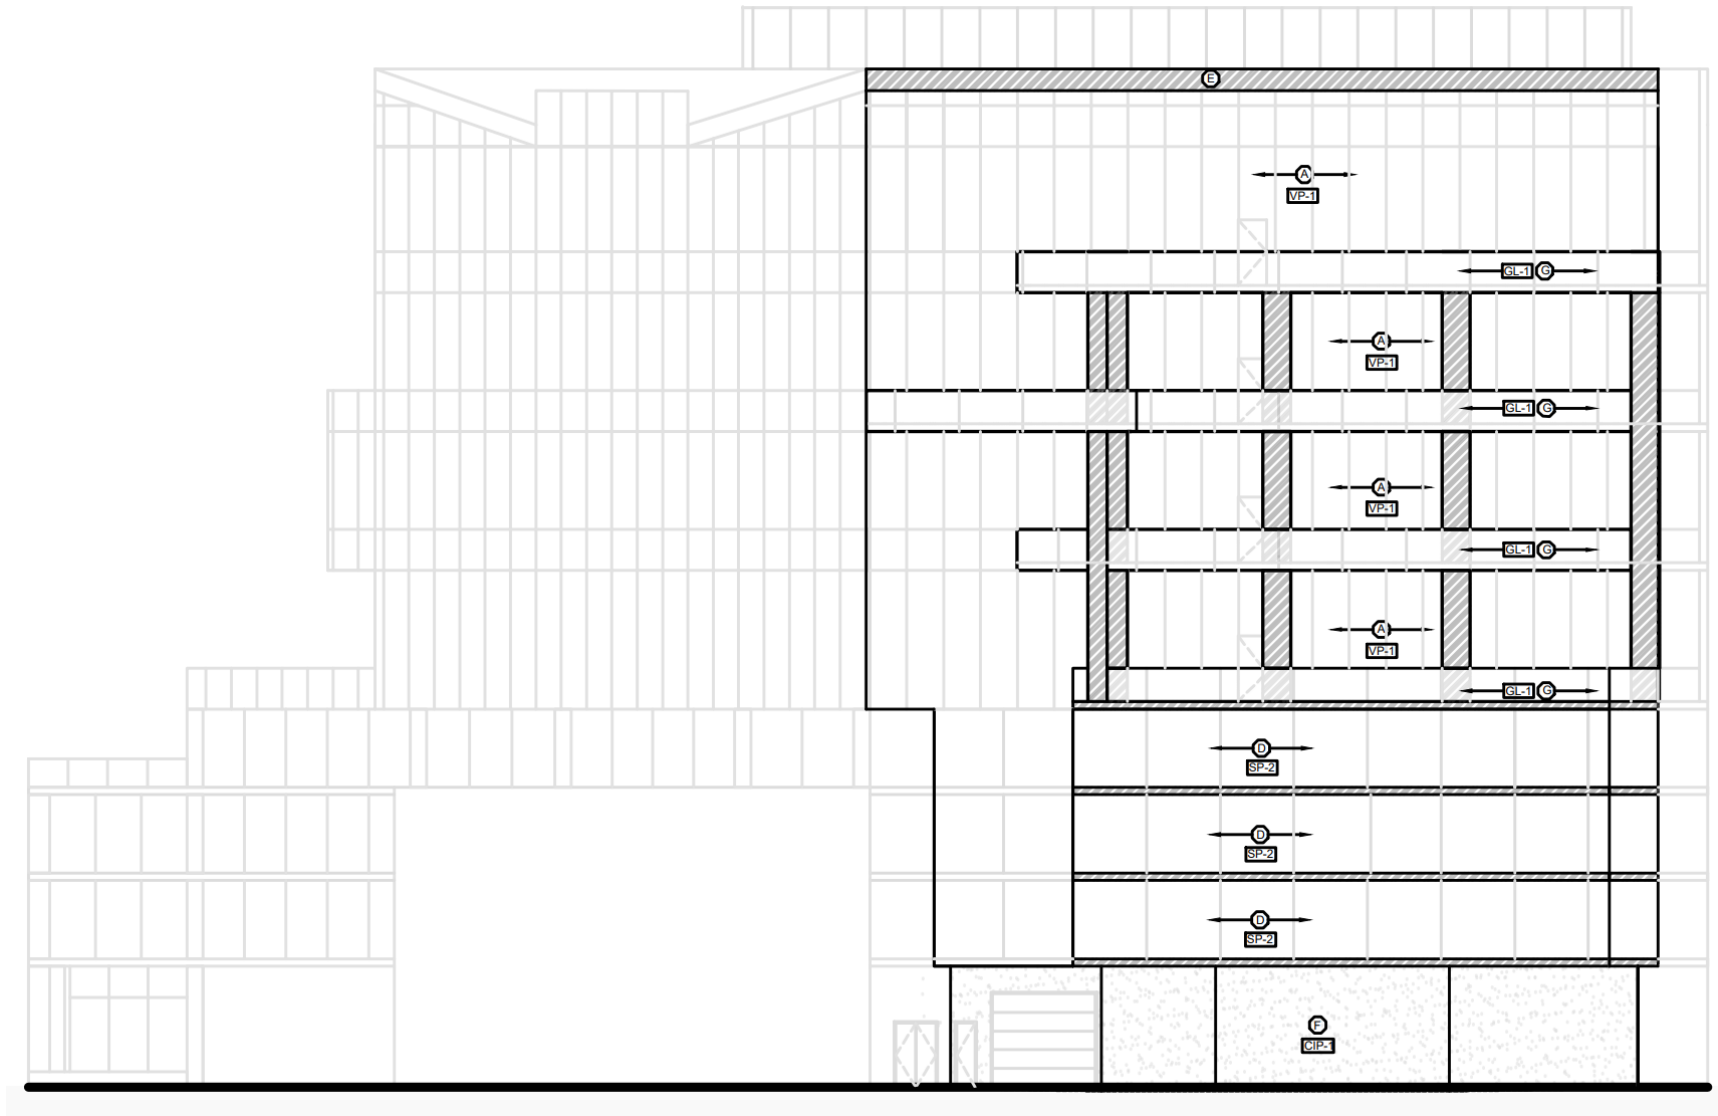

East Elevation

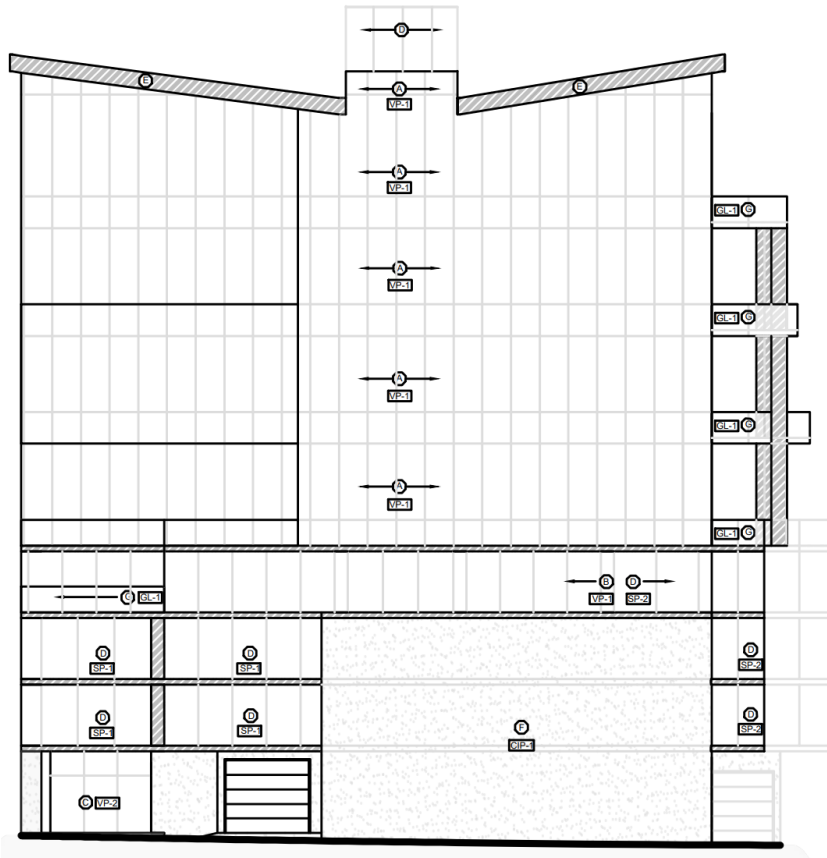

West Elevation

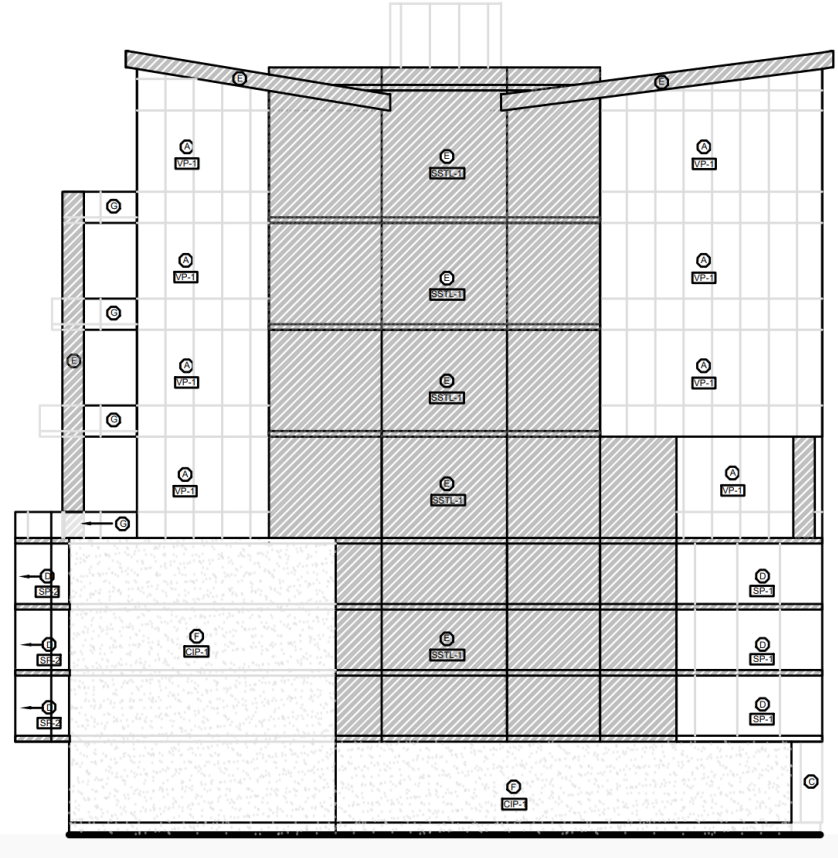

Building Rendering

