



**Main Floor Plan**

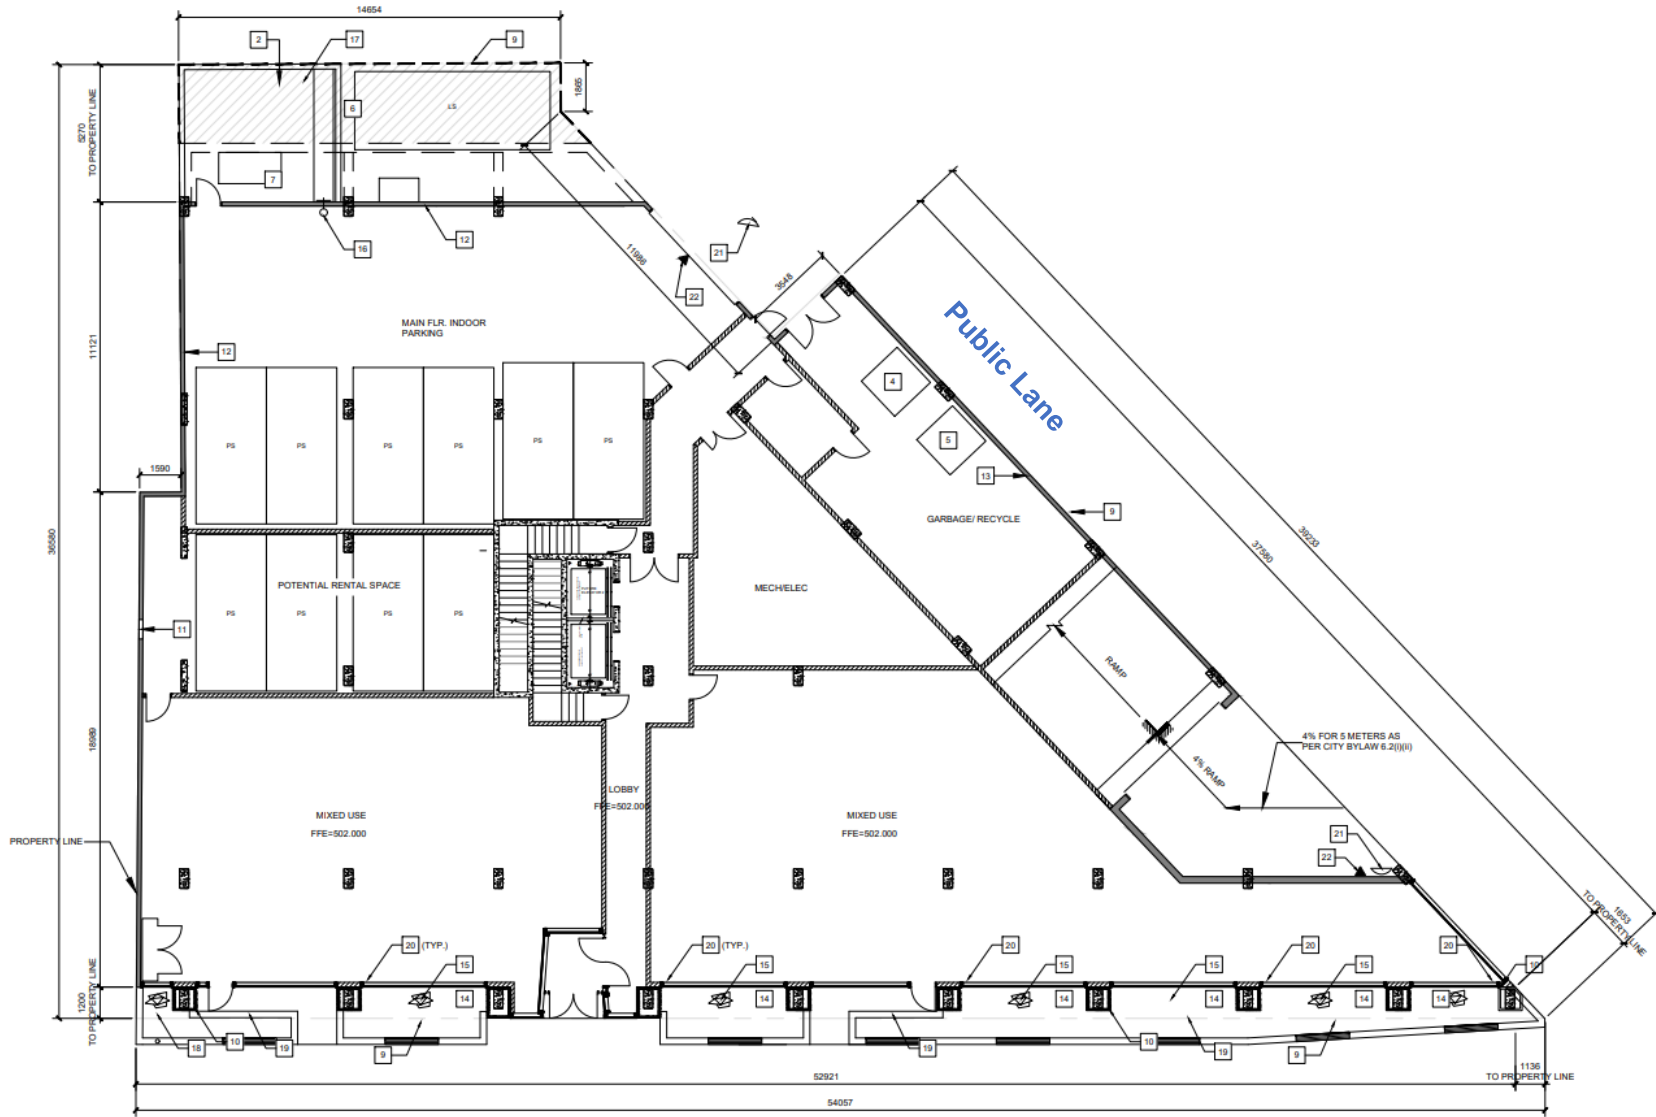


**12<sup>th</sup> Street East**


# South Elevation

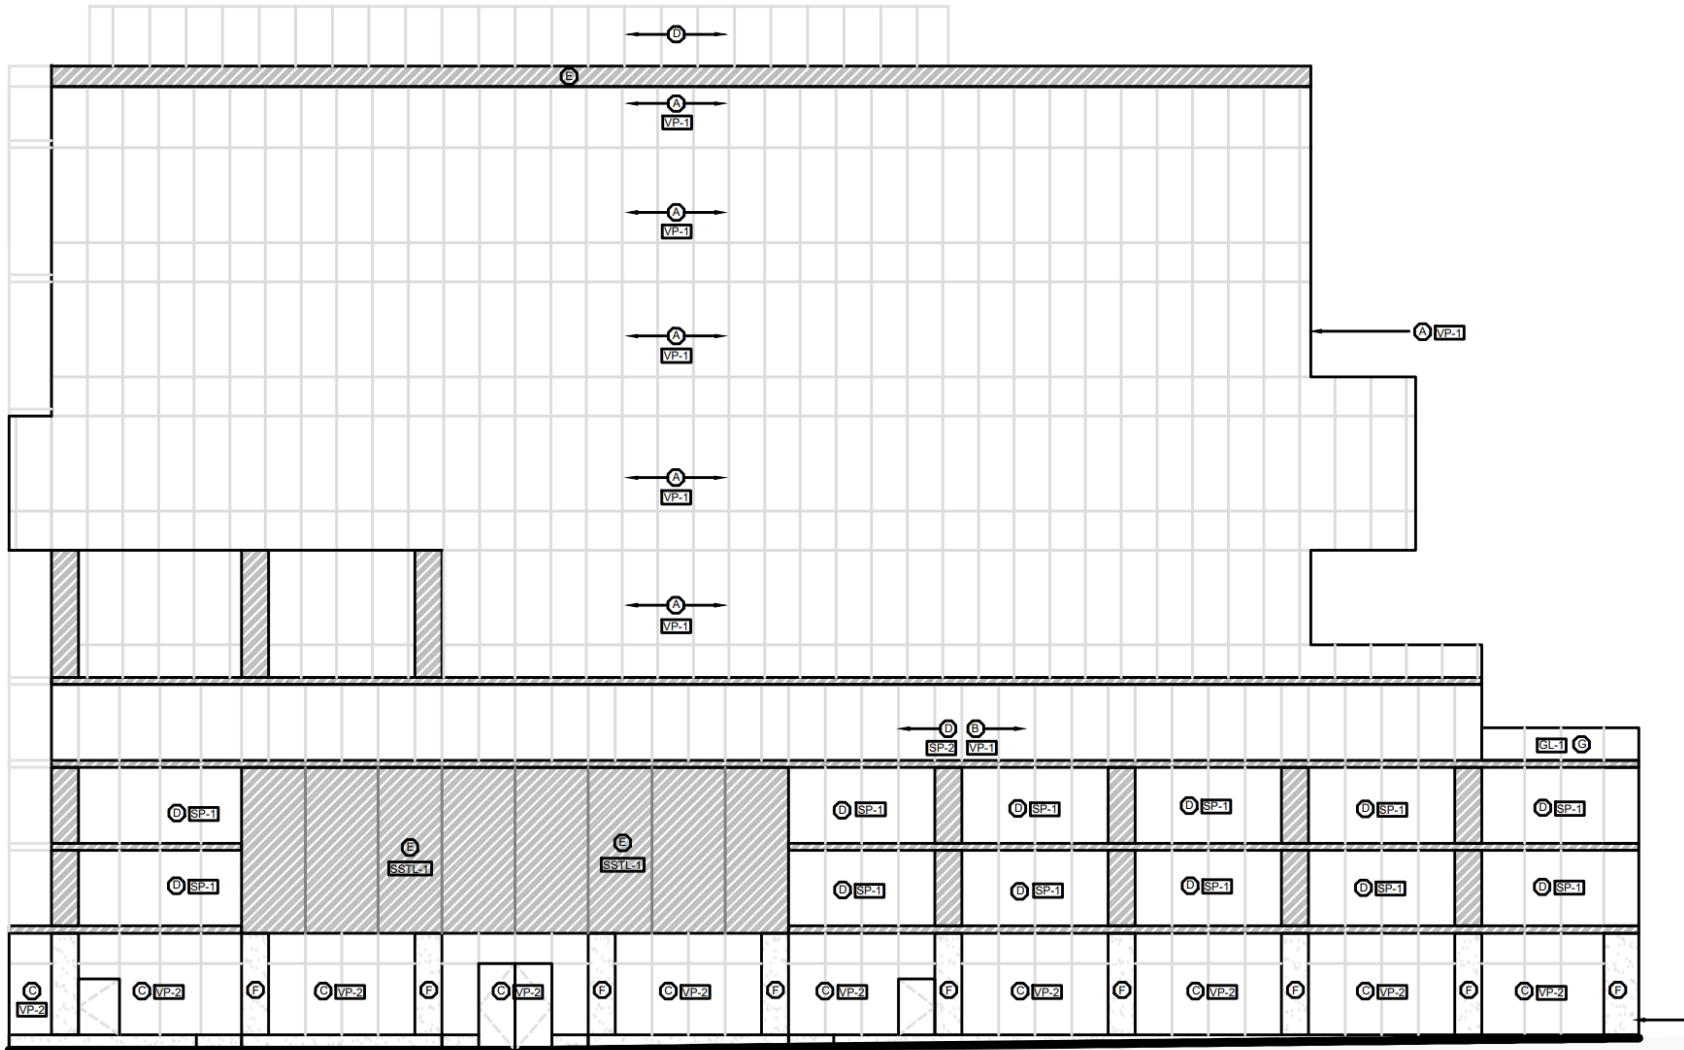


# North Elevation

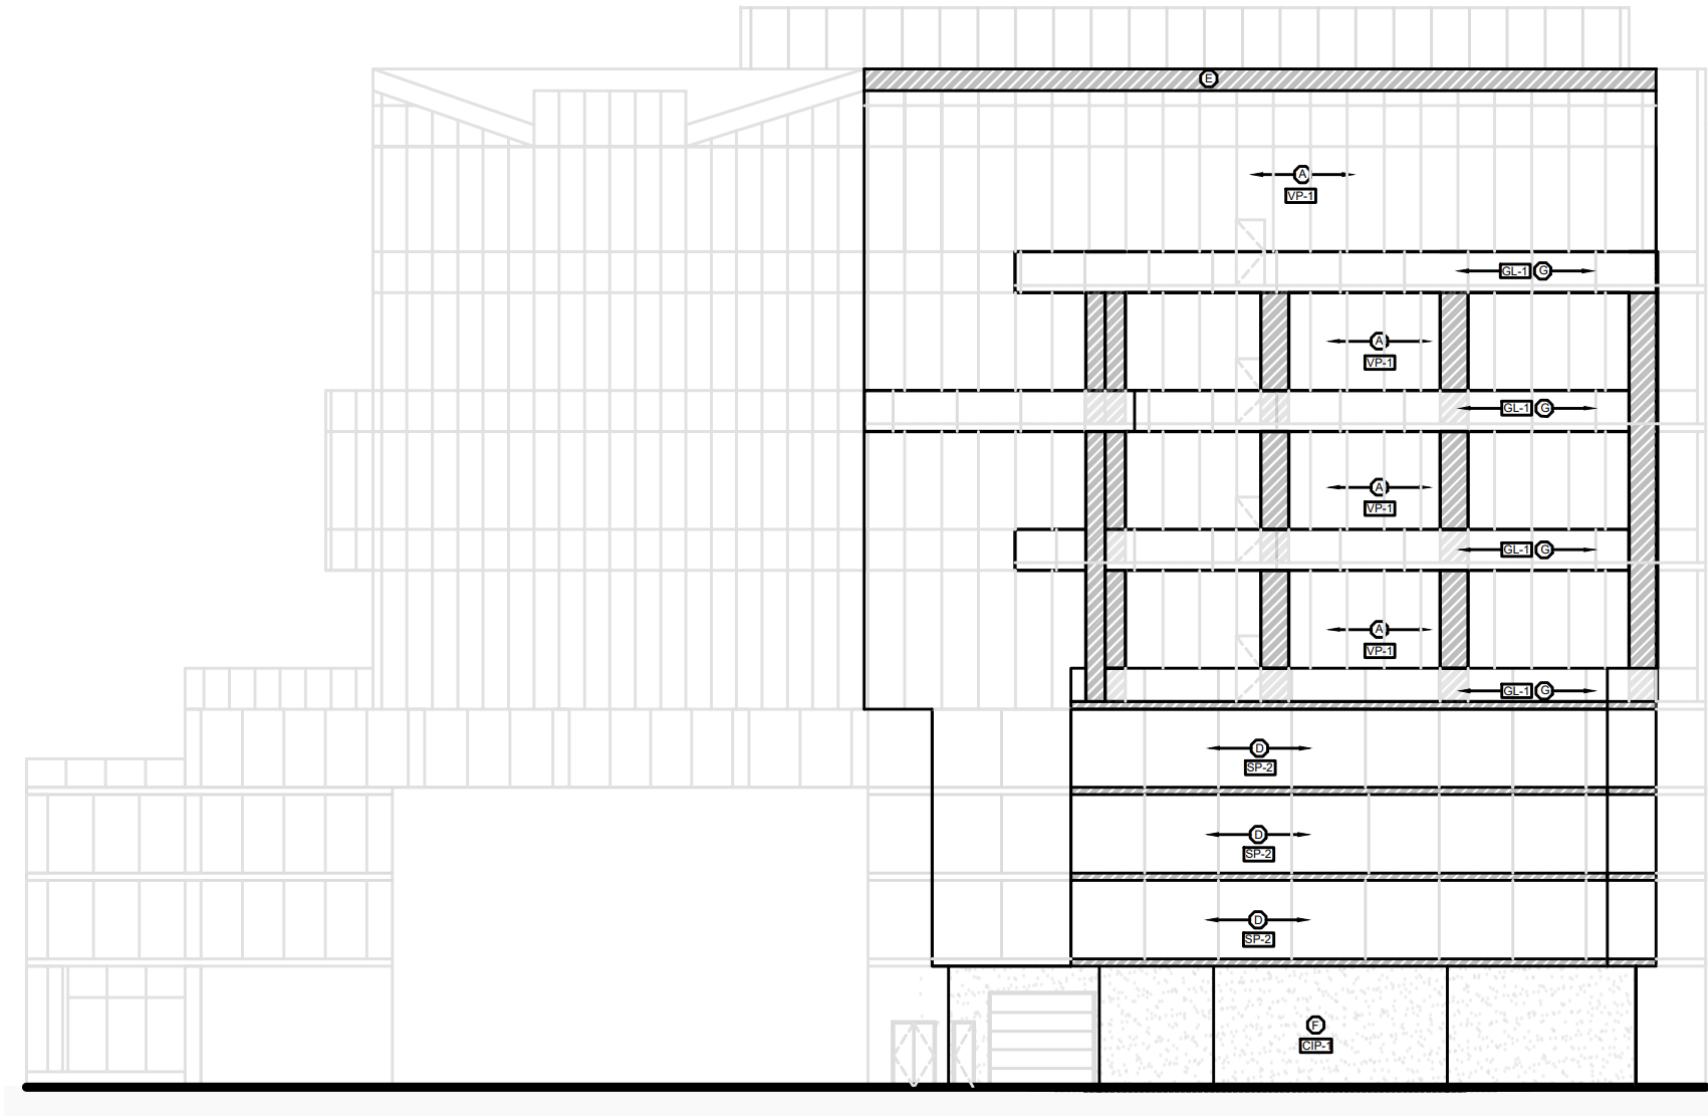

East Elevation

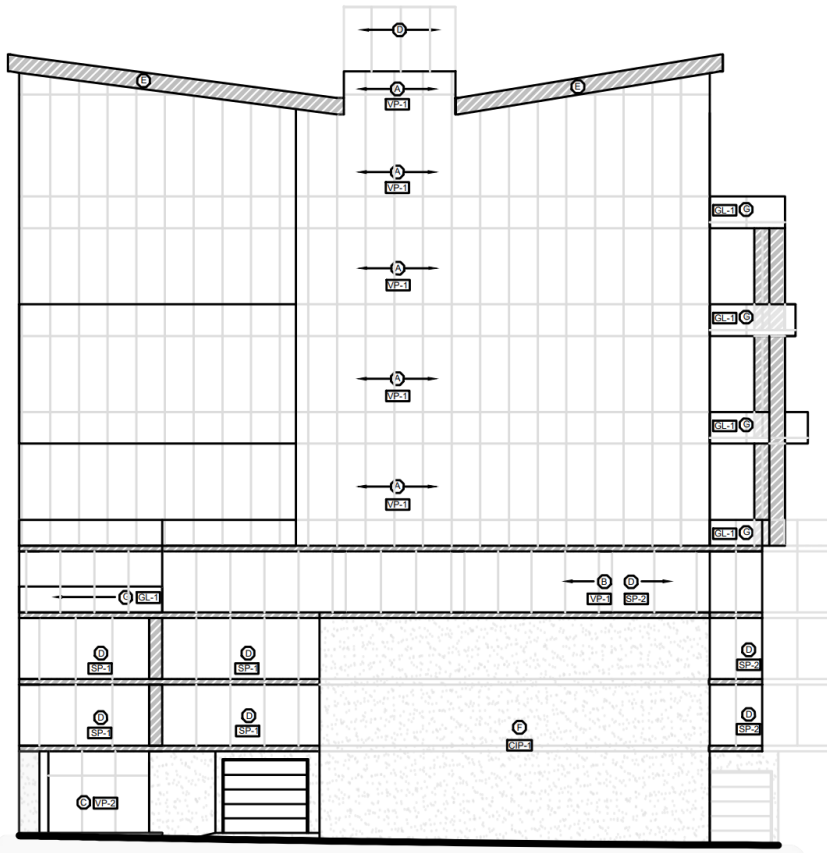

West Elevation

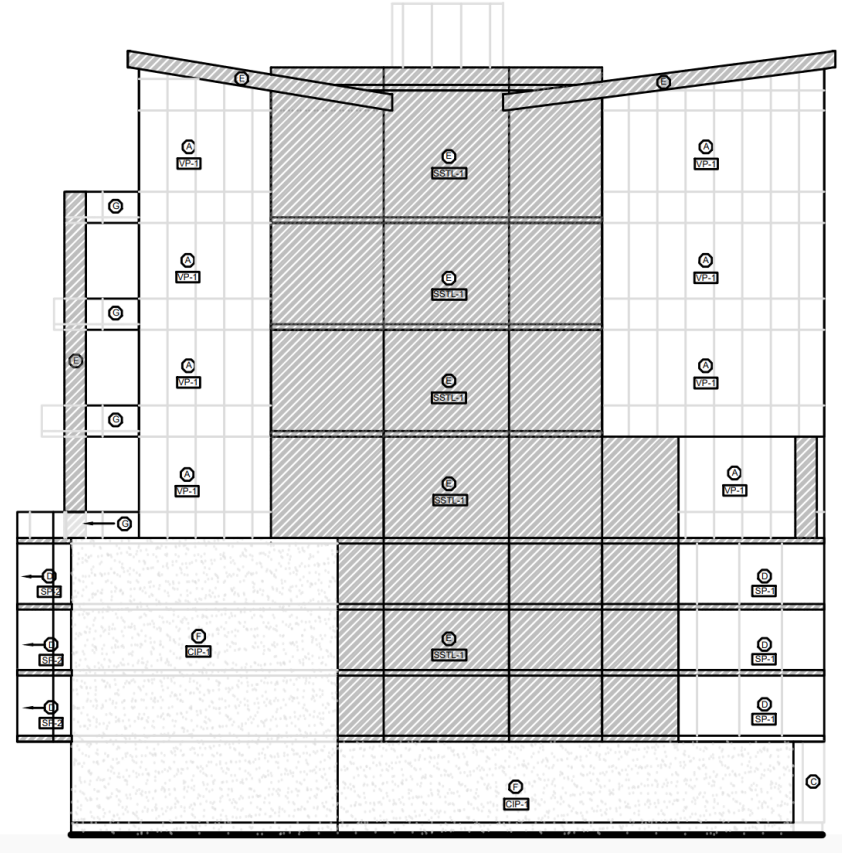

**Building Rendering**

