


Site Plan – 334 taskamanwa Street

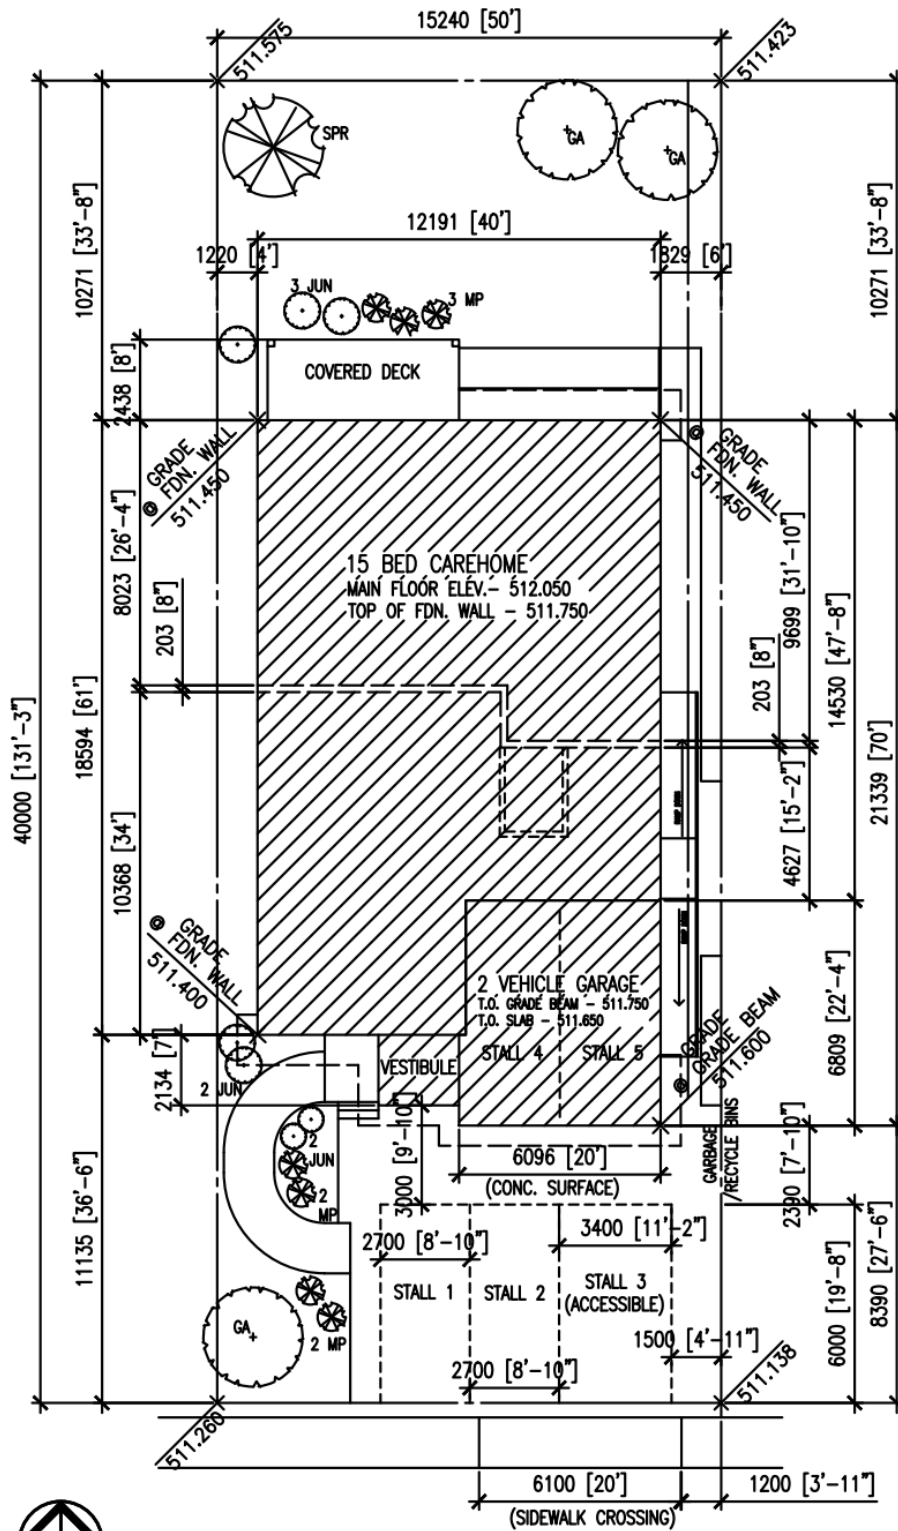

334 TASKAMANWA STREET

1 SITE PLAN

1/16" = 1'-0"