


Site Plan – 1615 1st Avenue North

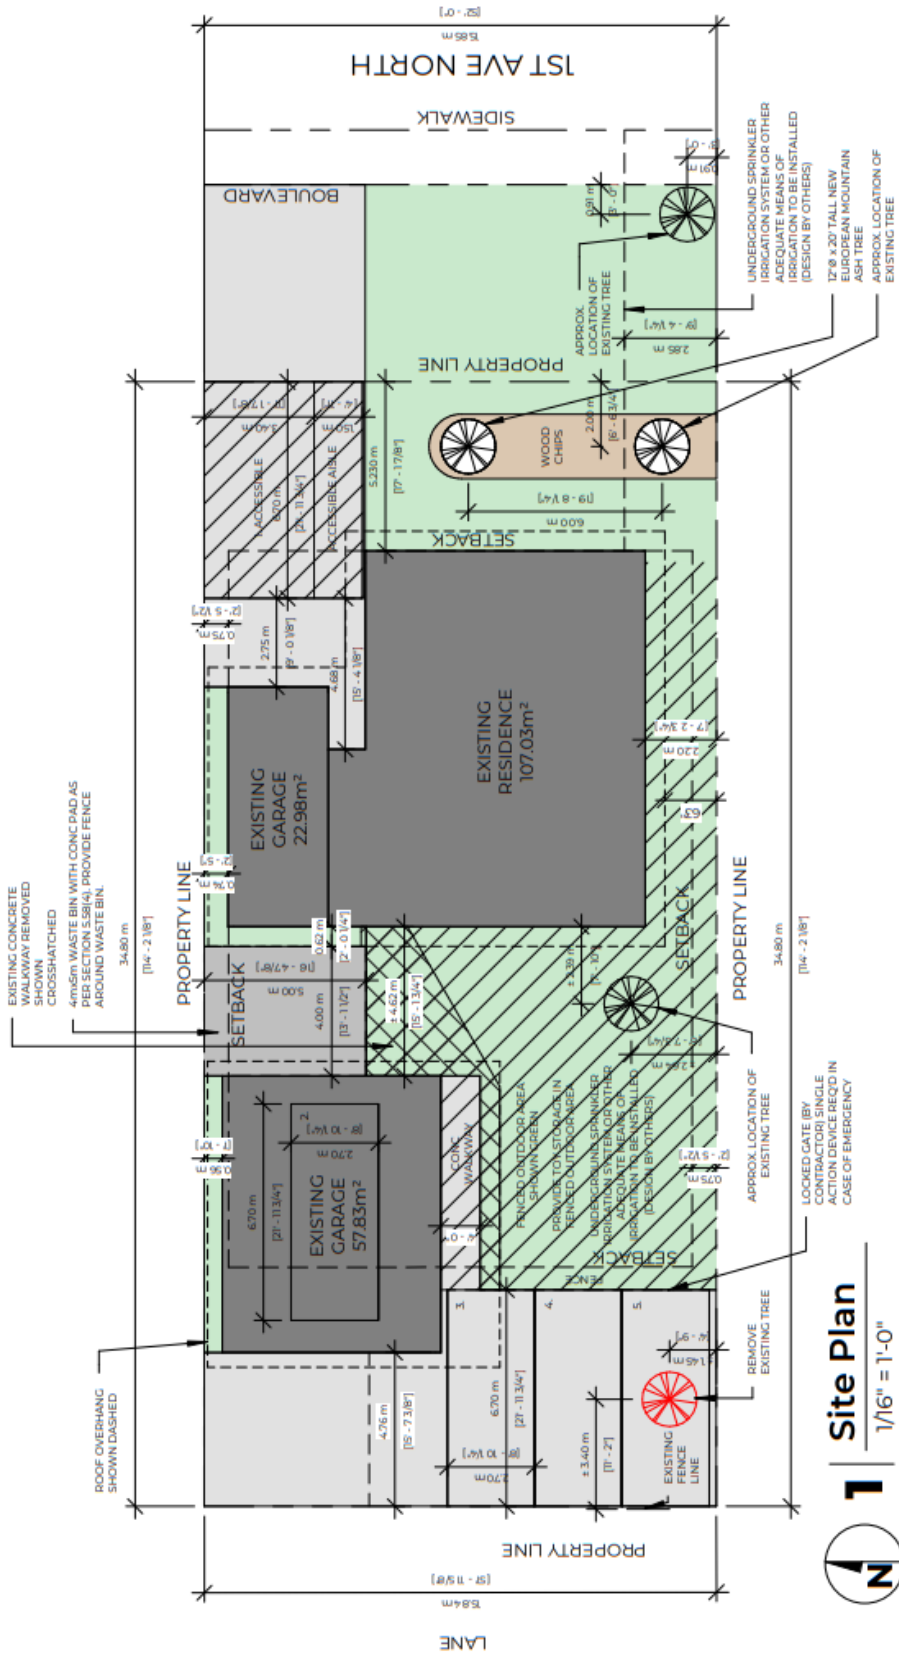

Site Plan
 1/16" = 1'-0"

