

MORE SPACE FOR PEOPLE

FUTURE PEDESTRIAN CROSSWALK

ONE LEFT TURN BAY REMOVED

MODIFIED CHANNELIZATION

CHANNELIZATION REMOVED

ST. ANDREW'S COLLEGE

MORE SPACE FOR PEOPLE

FREE FLOW RIGHT TURN LANE

MORE SPACE FOR PEOPLE

WIDER PEDESTRIAN CROSSWALK

NEW PEDESTRIAN CROSSWALK

LEFT TURN REMOVED


WIDER PEDESTRIAN CROSSWALK

MORE SPACE FOR PEOPLE

CLARENCE AVE N

UNIVERSITY DR

MUNROE AVE

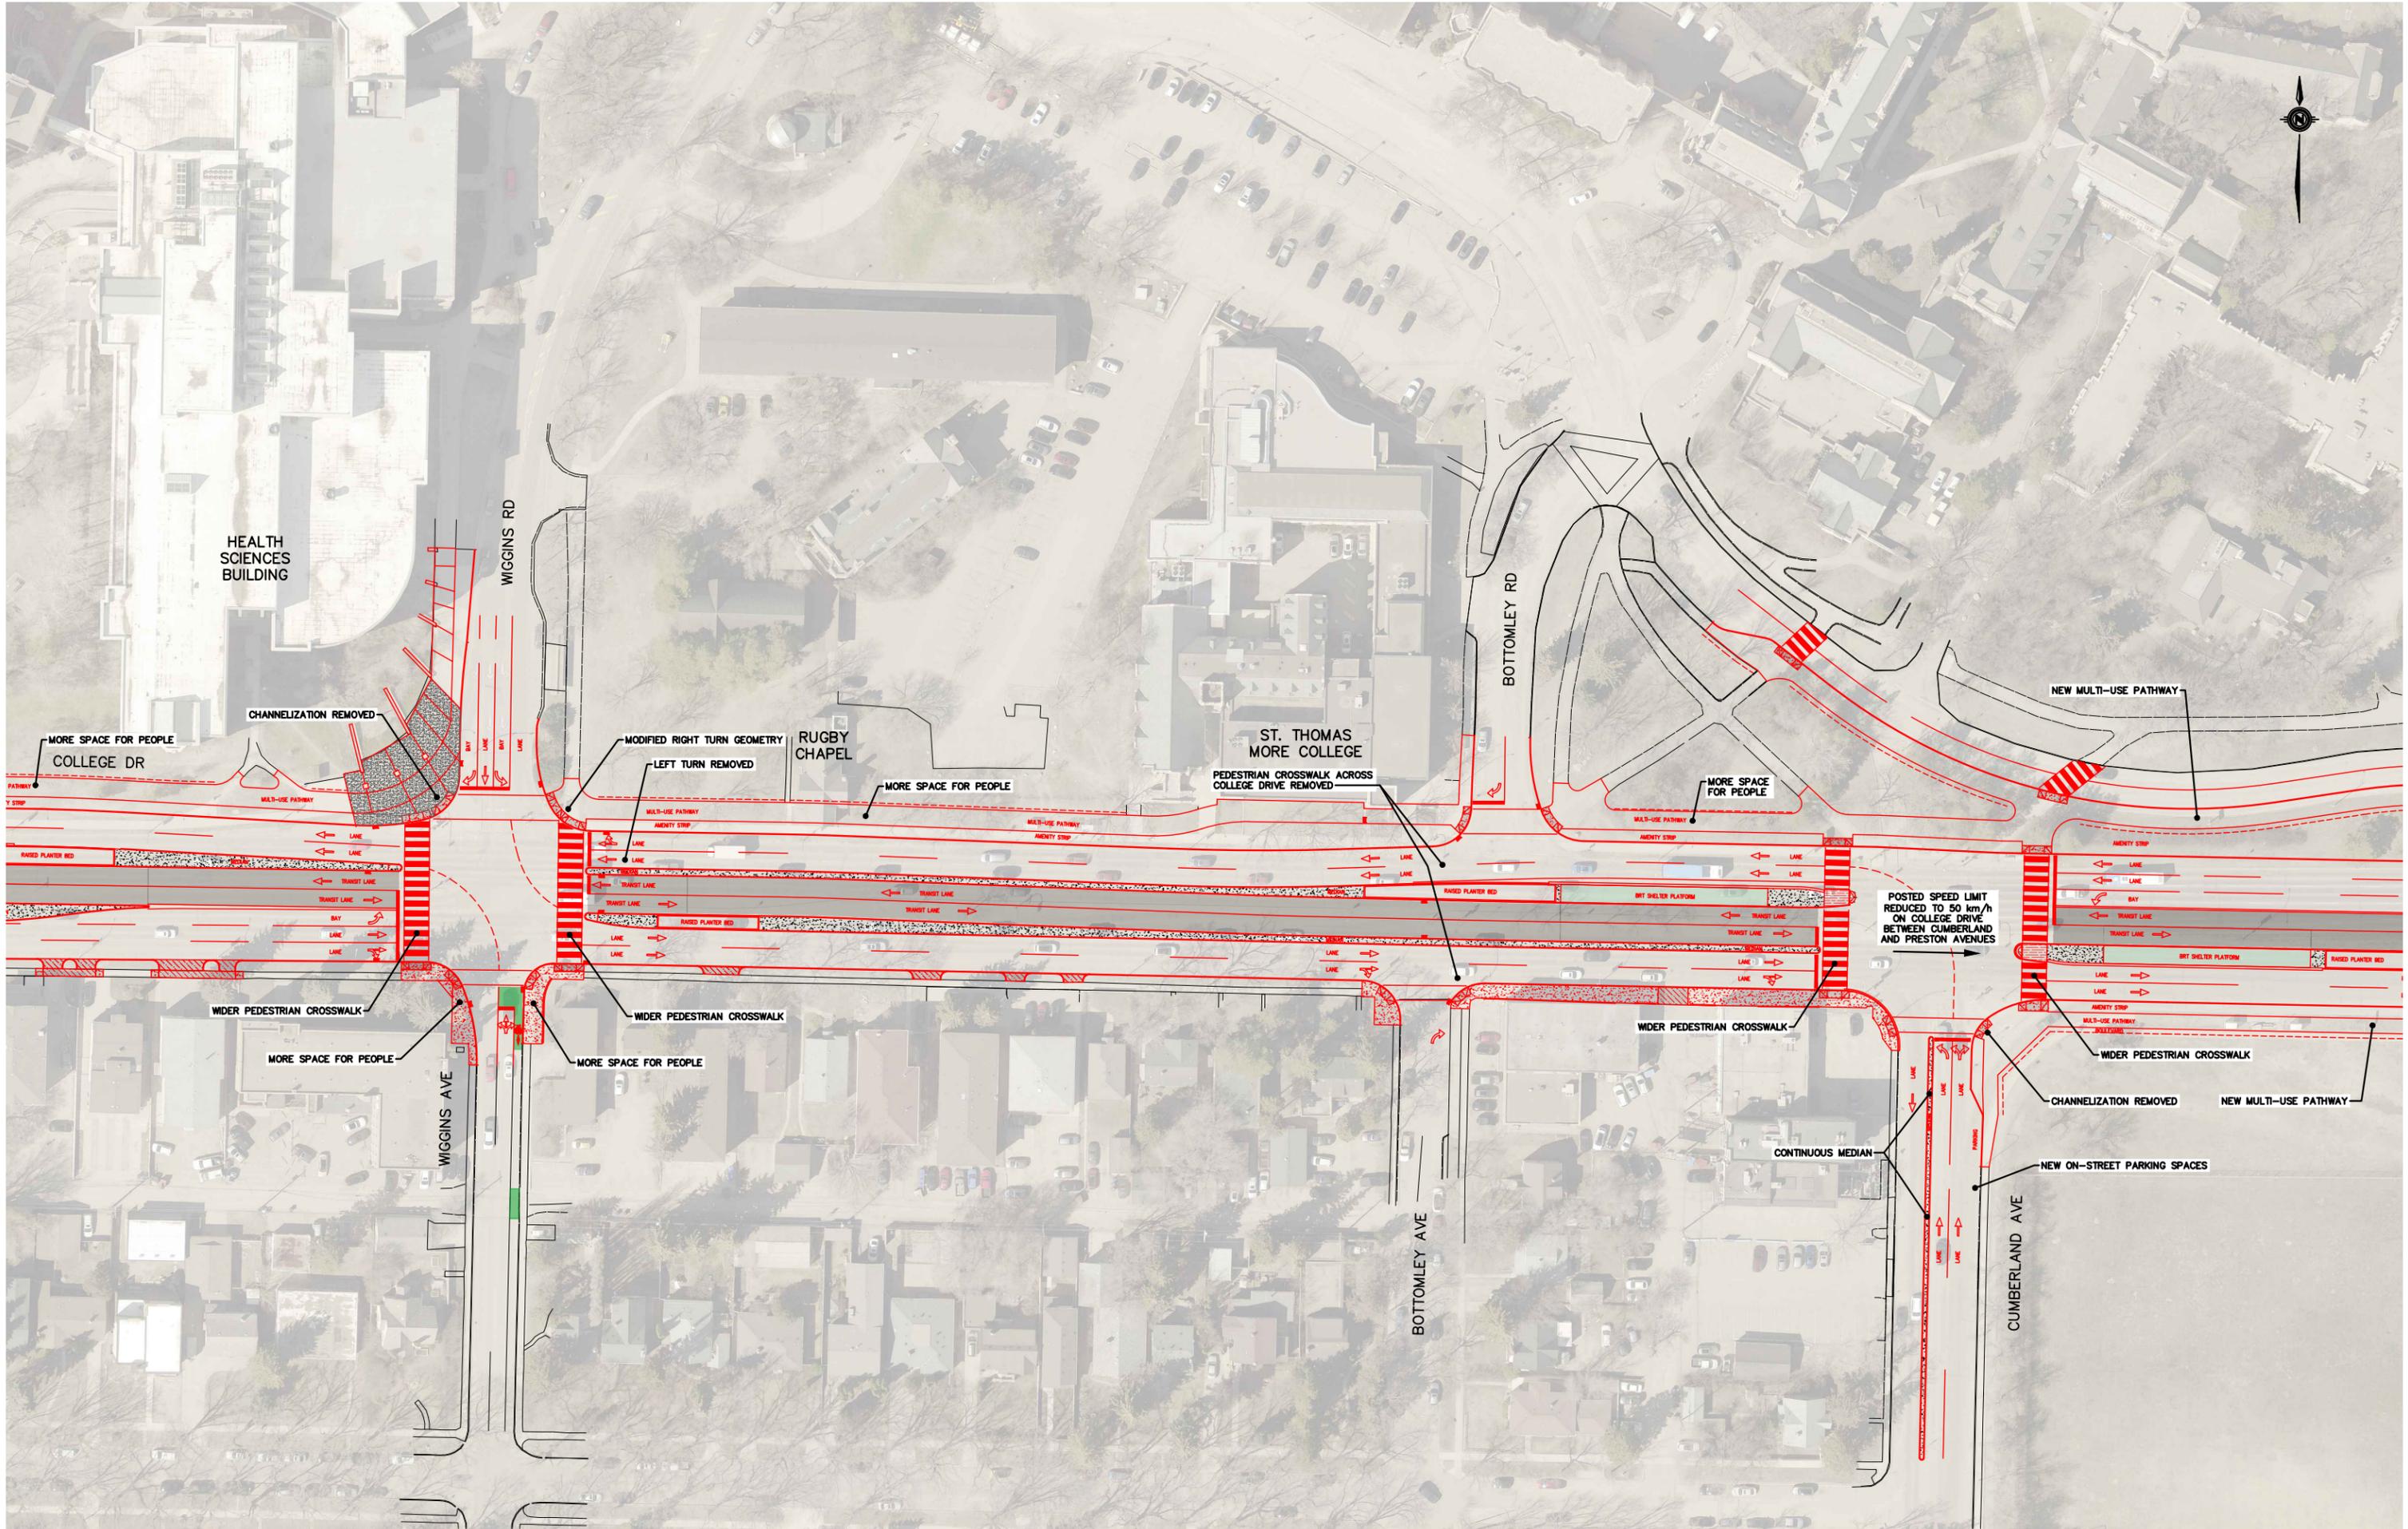

HEALTH SCIENCES BUILDING

WIGGINS RD

RUGBY CHAPEL

ST. THOMAS MORE COLLEGE

BOTTOMLEY RD

NEW MULTI-USE PATHWAY

MORE SPACE FOR PEOPLE COLLEGE DR

CHANNELIZATION REMOVED

MODIFIED RIGHT TURN GEOMETRY LEFT TURN REMOVED

MORE SPACE FOR PEOPLE

PEDESTRIAN CROSSWALK ACROSS COLLEGE DRIVE REMOVED

MORE SPACE FOR PEOPLE

POSTED SPEED LIMIT REDUCED TO 50 km/h ON COLLEGE DRIVE BETWEEN CUMBERLAND AND PRESTON AVENUES

WIDER PEDESTRIAN CROSSWALK

MORE SPACE FOR PEOPLE

WIGGINS AVE

WIDER PEDESTRIAN CROSSWALK

MORE SPACE FOR PEOPLE

BOTTOMLEY AVE

WIDER PEDESTRIAN CROSSWALK

CONTINUOUS MEDIAN

CUMBERLAND AVE

WIDER PEDESTRIAN CROSSWALK

CHANNELIZATION REMOVED

NEW MULTI-USE PATHWAY

NEW ON-STREET PARKING SPACES



COLLEGE OF KINESIOLOGY
PHYSICAL ACTIVITY COMPLEX

PEDESTRIAN OVERPASS REMOVED
AND REPLACED WITH AN AT-GRADE
SIGNALIZED PEDESTRIAN CROSSING

NEW MULTI-USE PATHWAY
CAMPUS DR



MODIFIED
CHANNELIZATION

CAMPUS DR

DUAL LEFT TURN REMOVED

MODIFIED CHANNELIZATION

NEW MULTI-USE PATHWAY

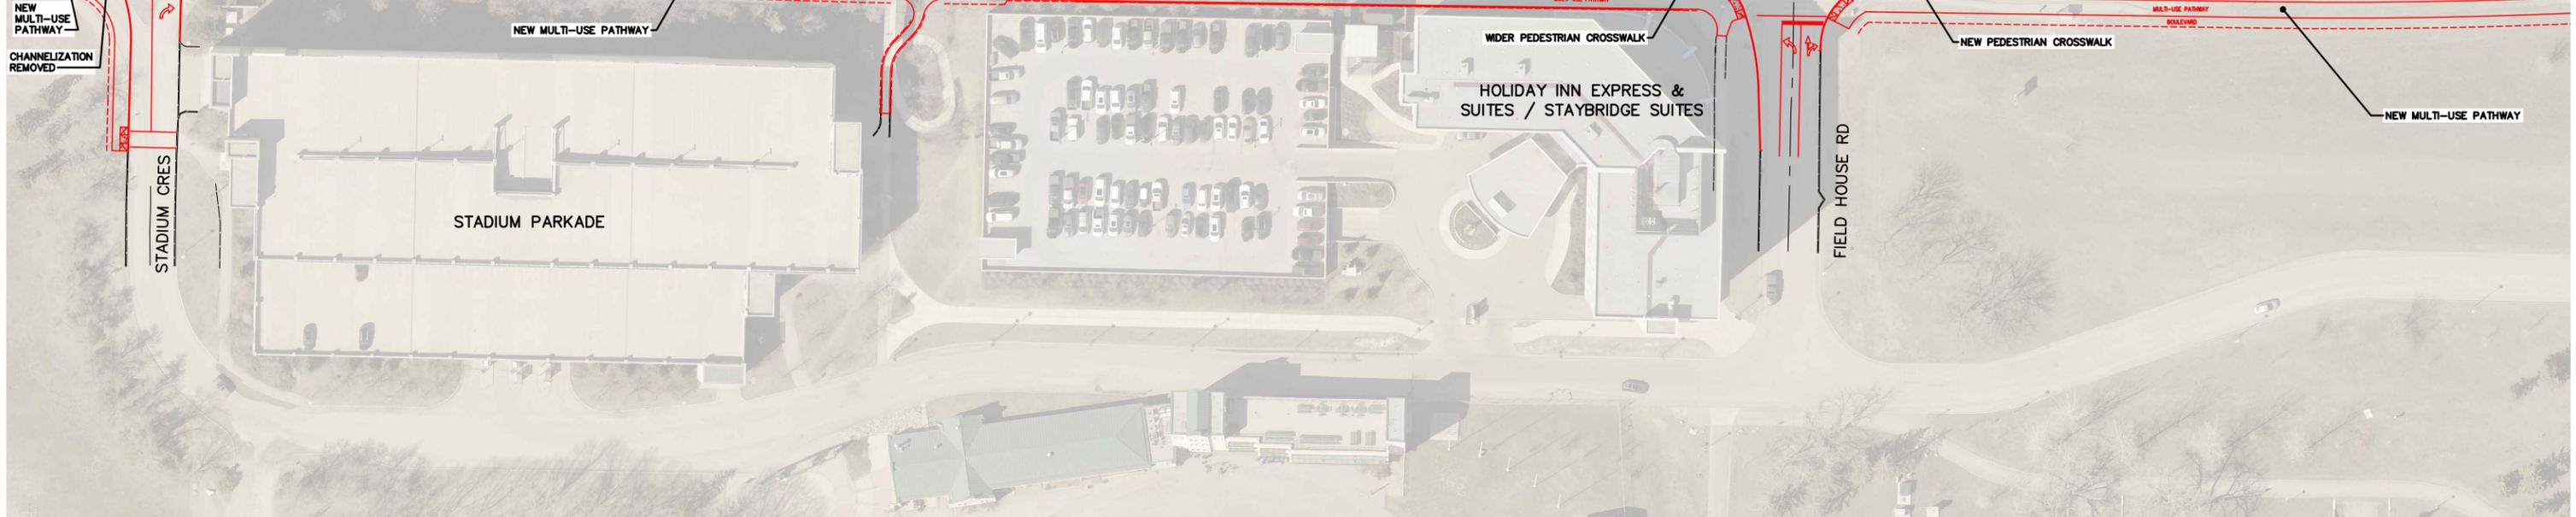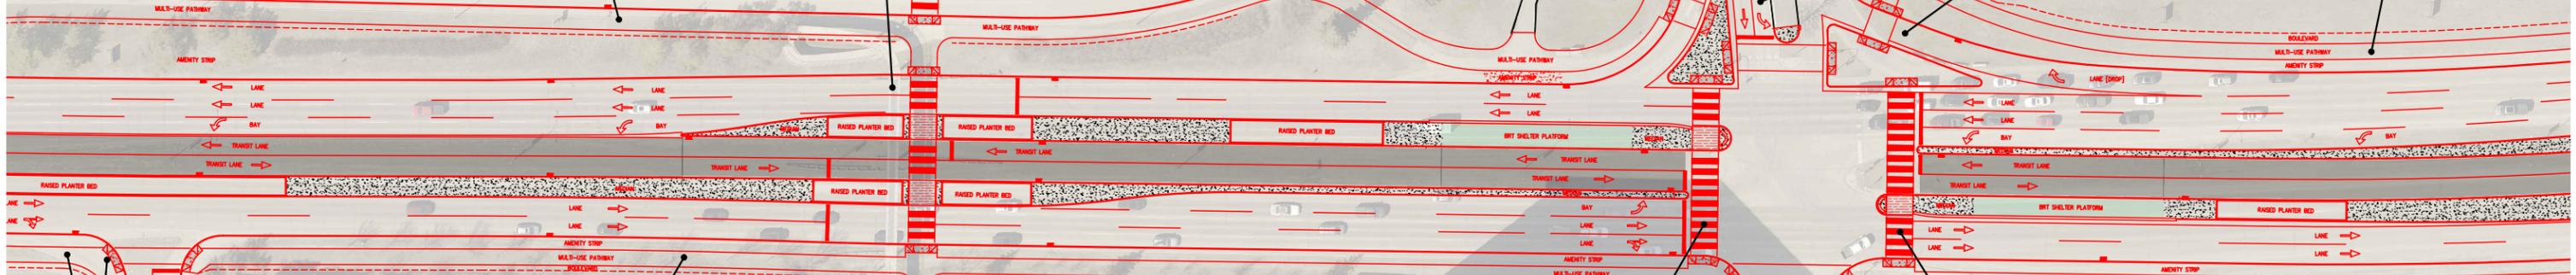

NEW MULTI-USE
PATHWAY
CHANNELIZATION
REMOVED

NEW MULTI-USE PATHWAY


STADIUM PARKADE

HOLIDAY INN EXPRESS &
SUITES / STAYBRIDGE SUITES

FIELD HOUSE RD

NEW PEDESTRIAN CROSSWALK

NEW MULTI-USE PATHWAY

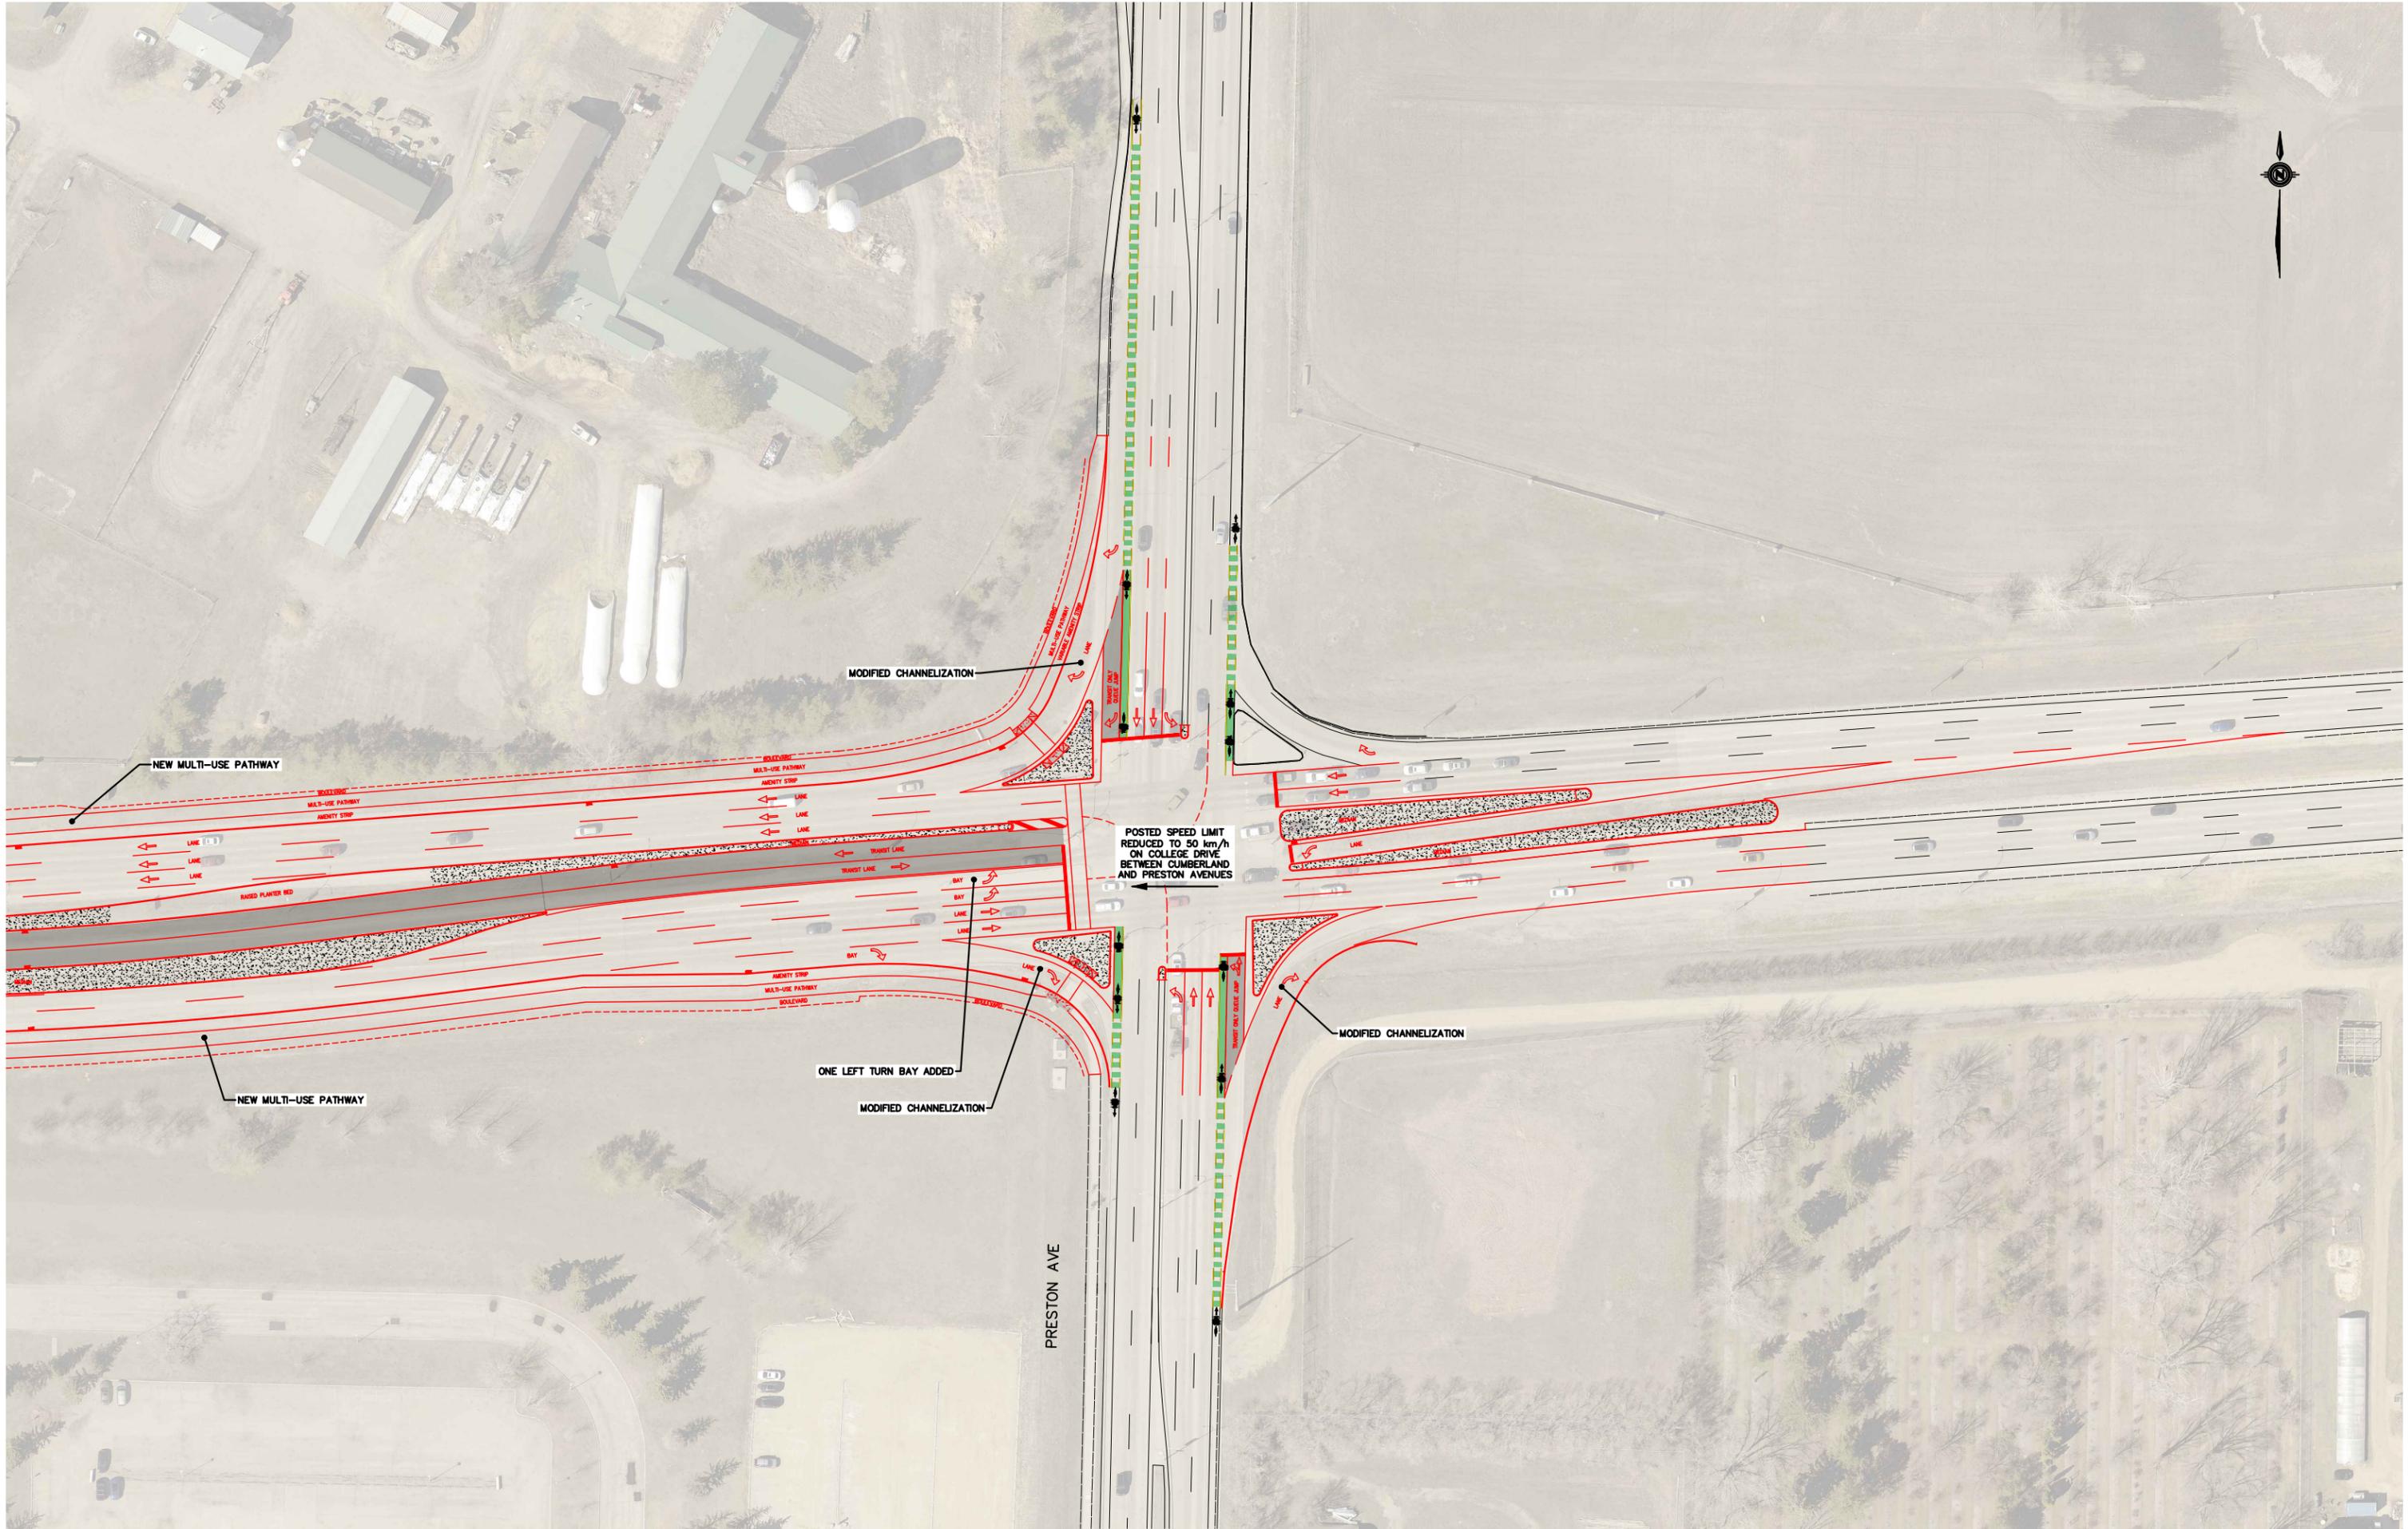

NEW MULTI-USE PATHWAY

MODIFIED CHANNELIZATION

POSTED SPEED LIMIT
REDUCED TO 50 km/h
ON COLLEGE DRIVE
BETWEEN CUMBERLAND
AND PRESTON AVENUES

NEW MULTI-USE PATHWAY

ONE LEFT TURN BAY ADDED

MODIFIED CHANNELIZATION

PRESTON AVE

MODIFIED CHANNELIZATION