


Existing Zoning Agreement Site Plan

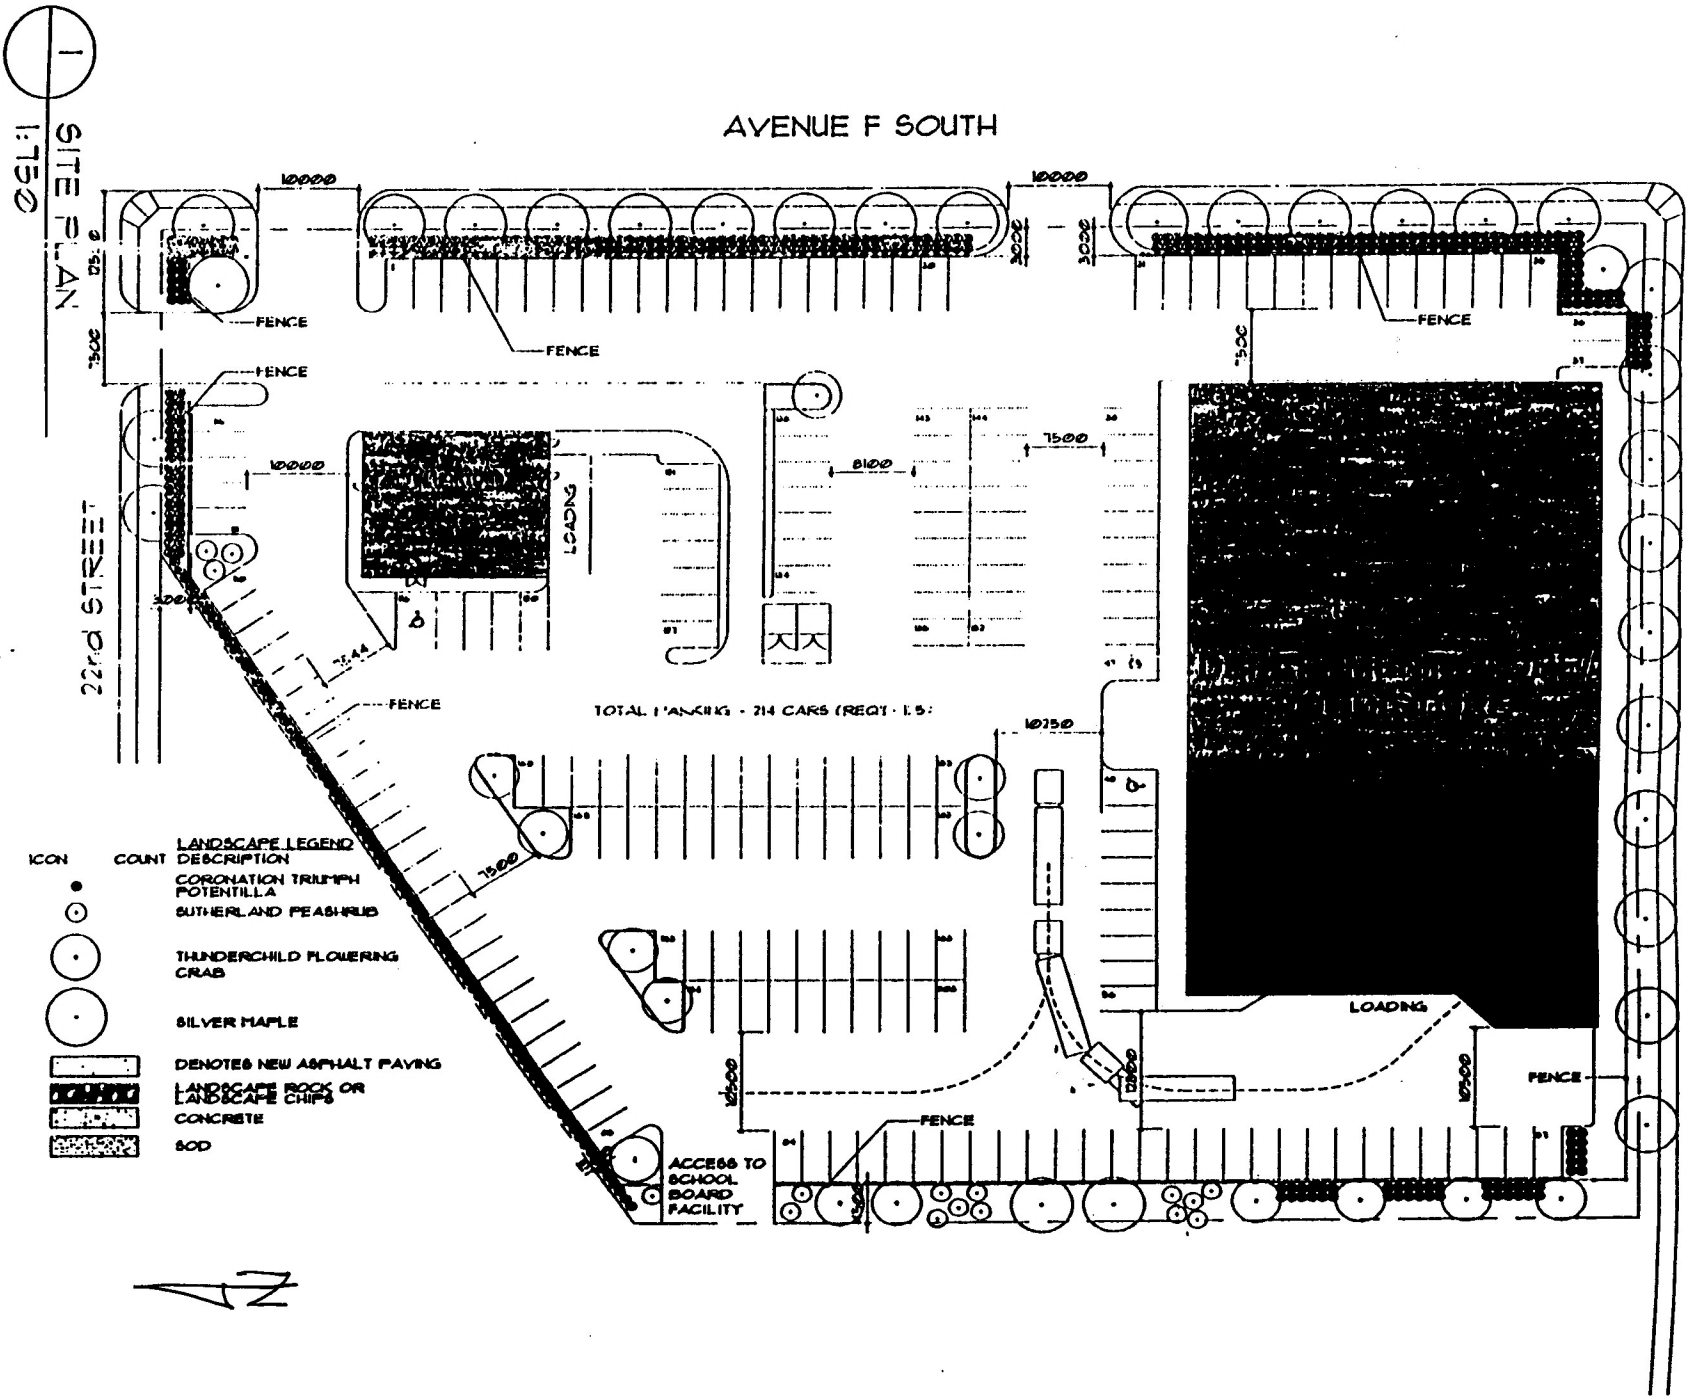

ICON	COUNT	LANDSCAPE LEGEND DESCRIPTION
●	1	CORONATION TRIUMPH POTENTILLA
○	1	SUTHERLAND PEASHRUB
○	1	THUNDERCHILD FLOWERING CRAB
○	1	SILVER MAPLE
▨		DENOTES NEW ASPHALT PAVING
▧		CONCRETE
▦		SOD

1 SITE PLAN

Alton Tangedal
Architect Ltd.

PROJECT
PROPERTY DEVELOPMENT
SASKATOON, SASKATCHEWAN

DESIGN	• ACT.
DRAIN	• M.J.
DATE	• 4 SEPT 2003
PROJECT	• 0336

SHEET

REVISION

A-1