



VICTORIA AVENUE FUNCTIONAL DESIGN

SEE SHEET 1

SEE SHEET 3

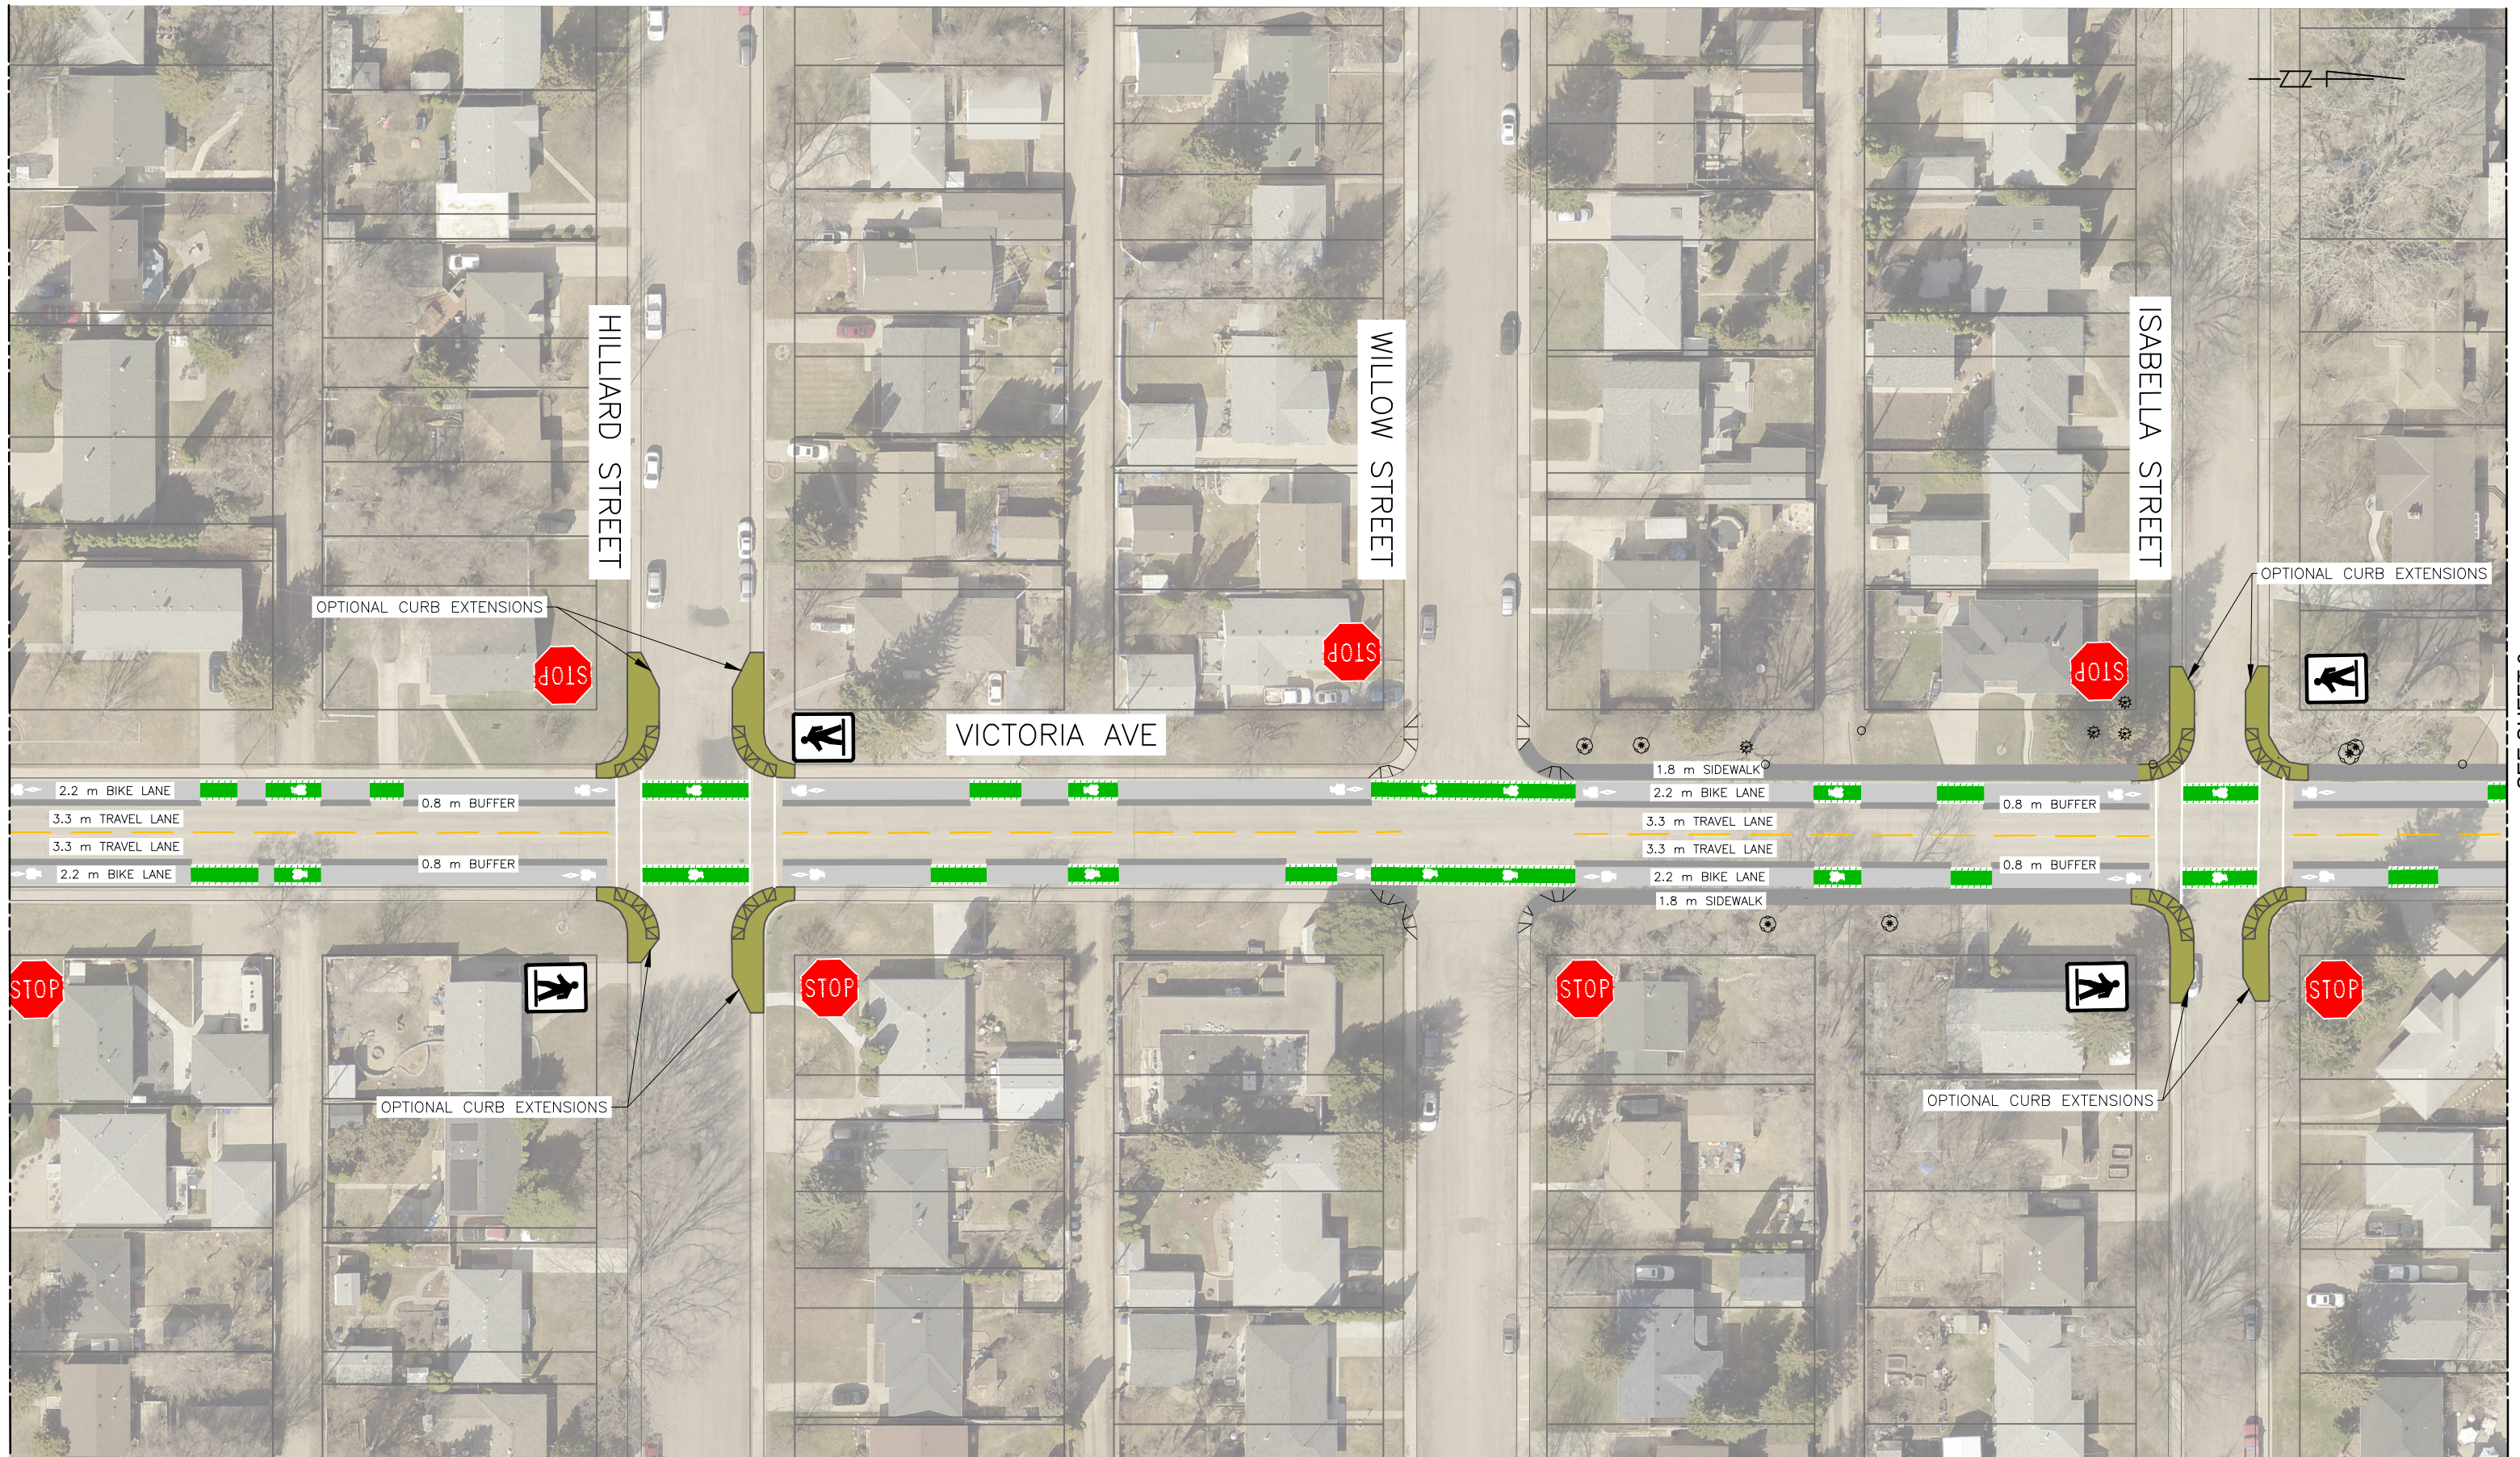

VICTORIA AVENUE FUNCTIONAL DESIGN

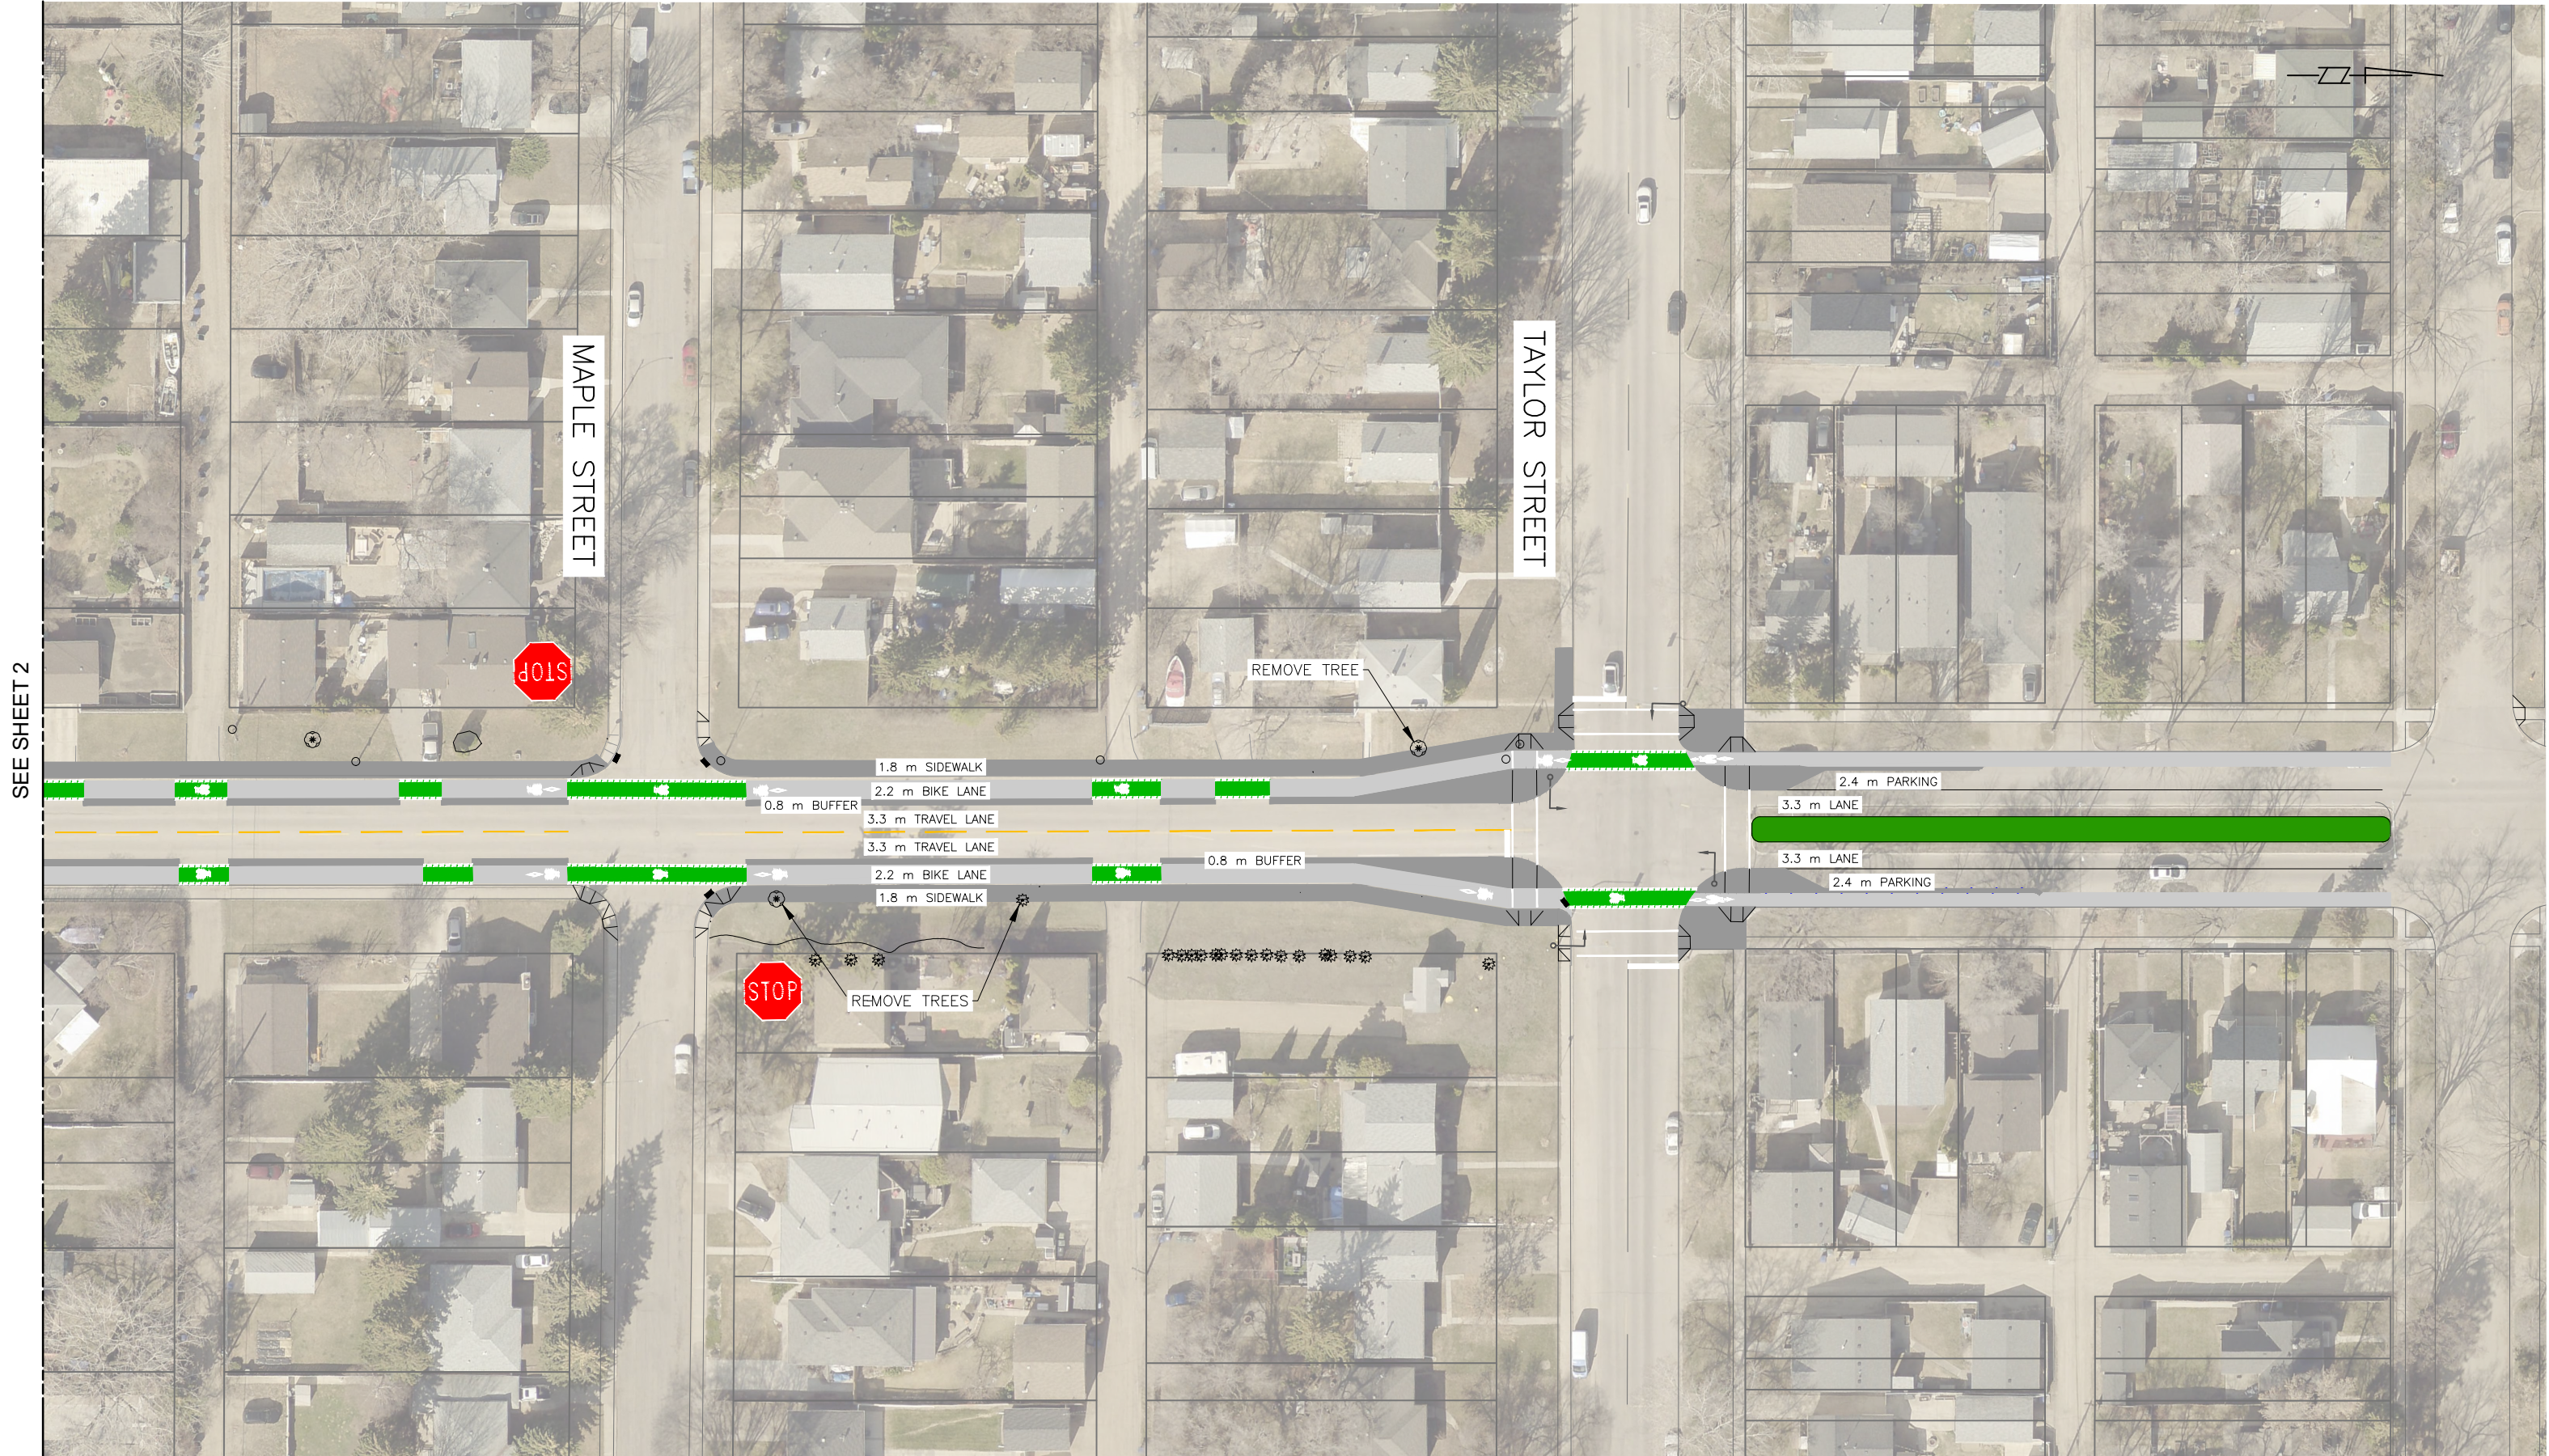

VICTORIA AVENUE FUNCTIONAL DESIGN