



Legend

Ponds

- Existing Ponds
- Future Ponds

Channels

- Existing Channels
- Future Channels


Existing Pipes - Diameter

- 250 - 600 mm
- 600 - 1200 mm
- 1200 - 1675 mm
- 1675 - 2400 mm
- 2400 - 3050 mm

Future Pipes - Diameter

- 600 - 1200 mm
- 1200 - 1675 mm
- 1675 - 2400 mm
- 2400 - 3050 mm

- City Limits
- Catchments

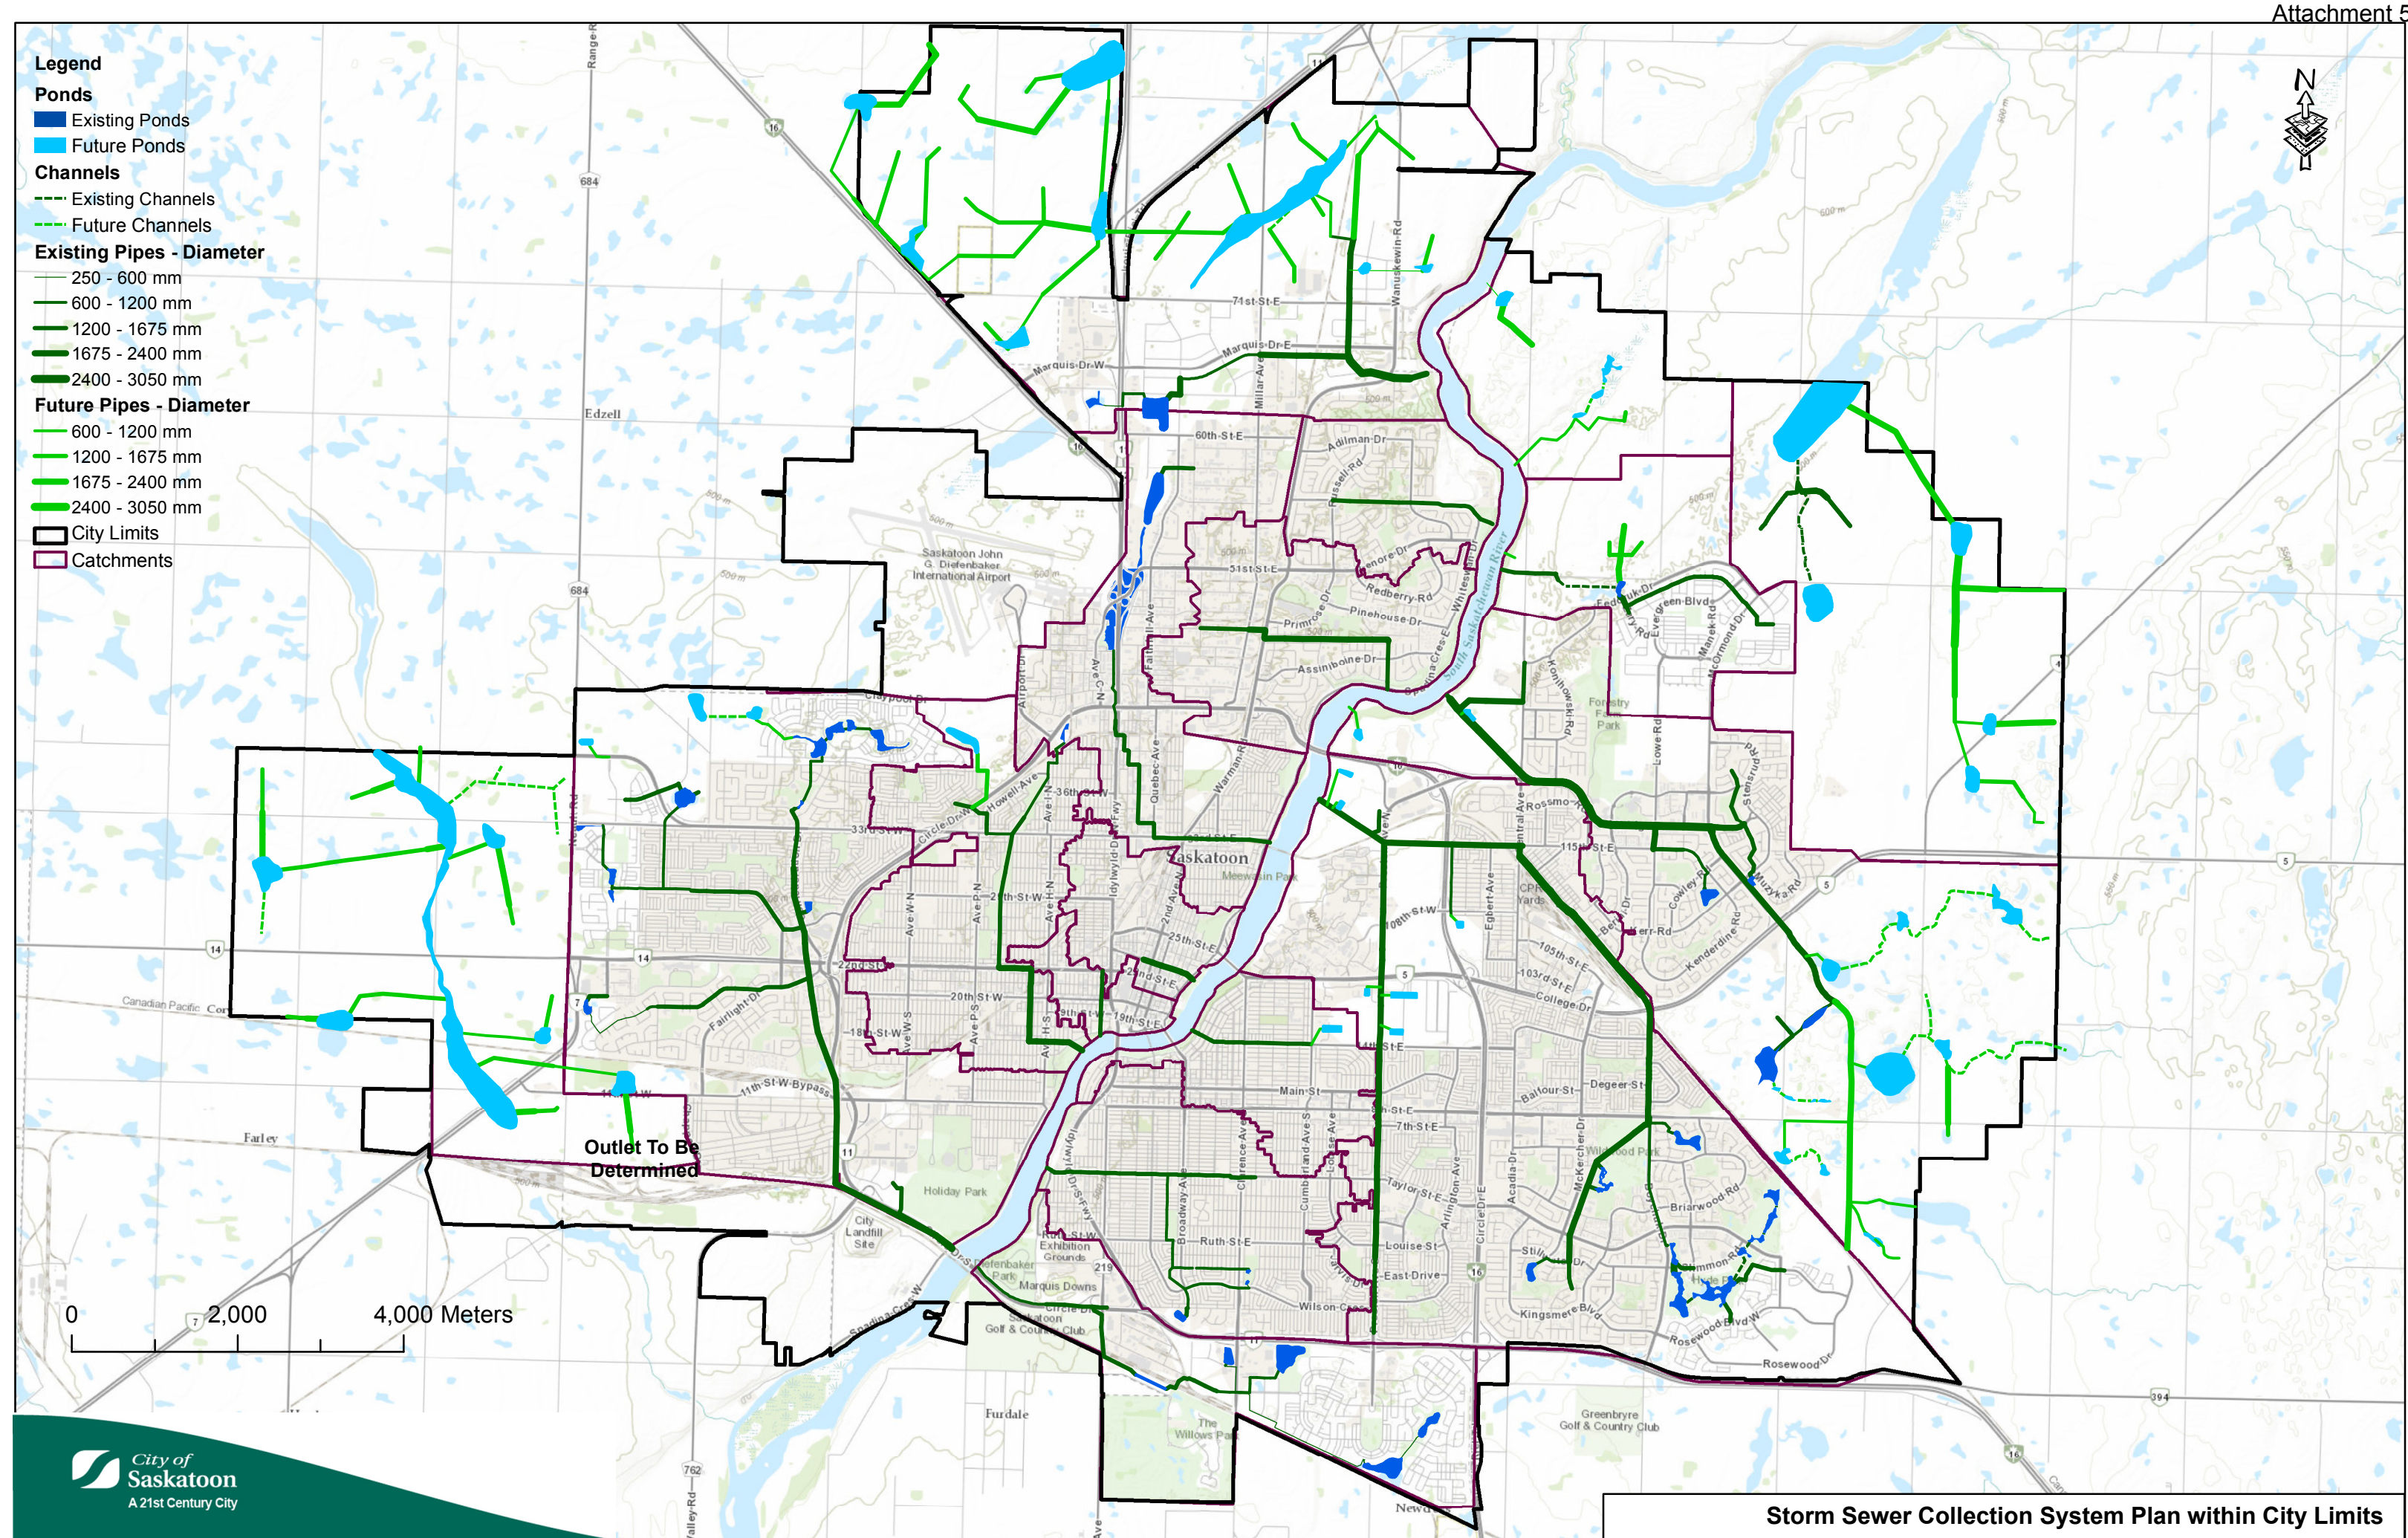

0 2,000 4,000 Meters